



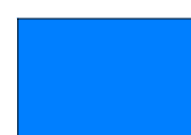

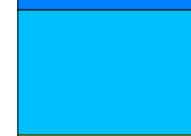


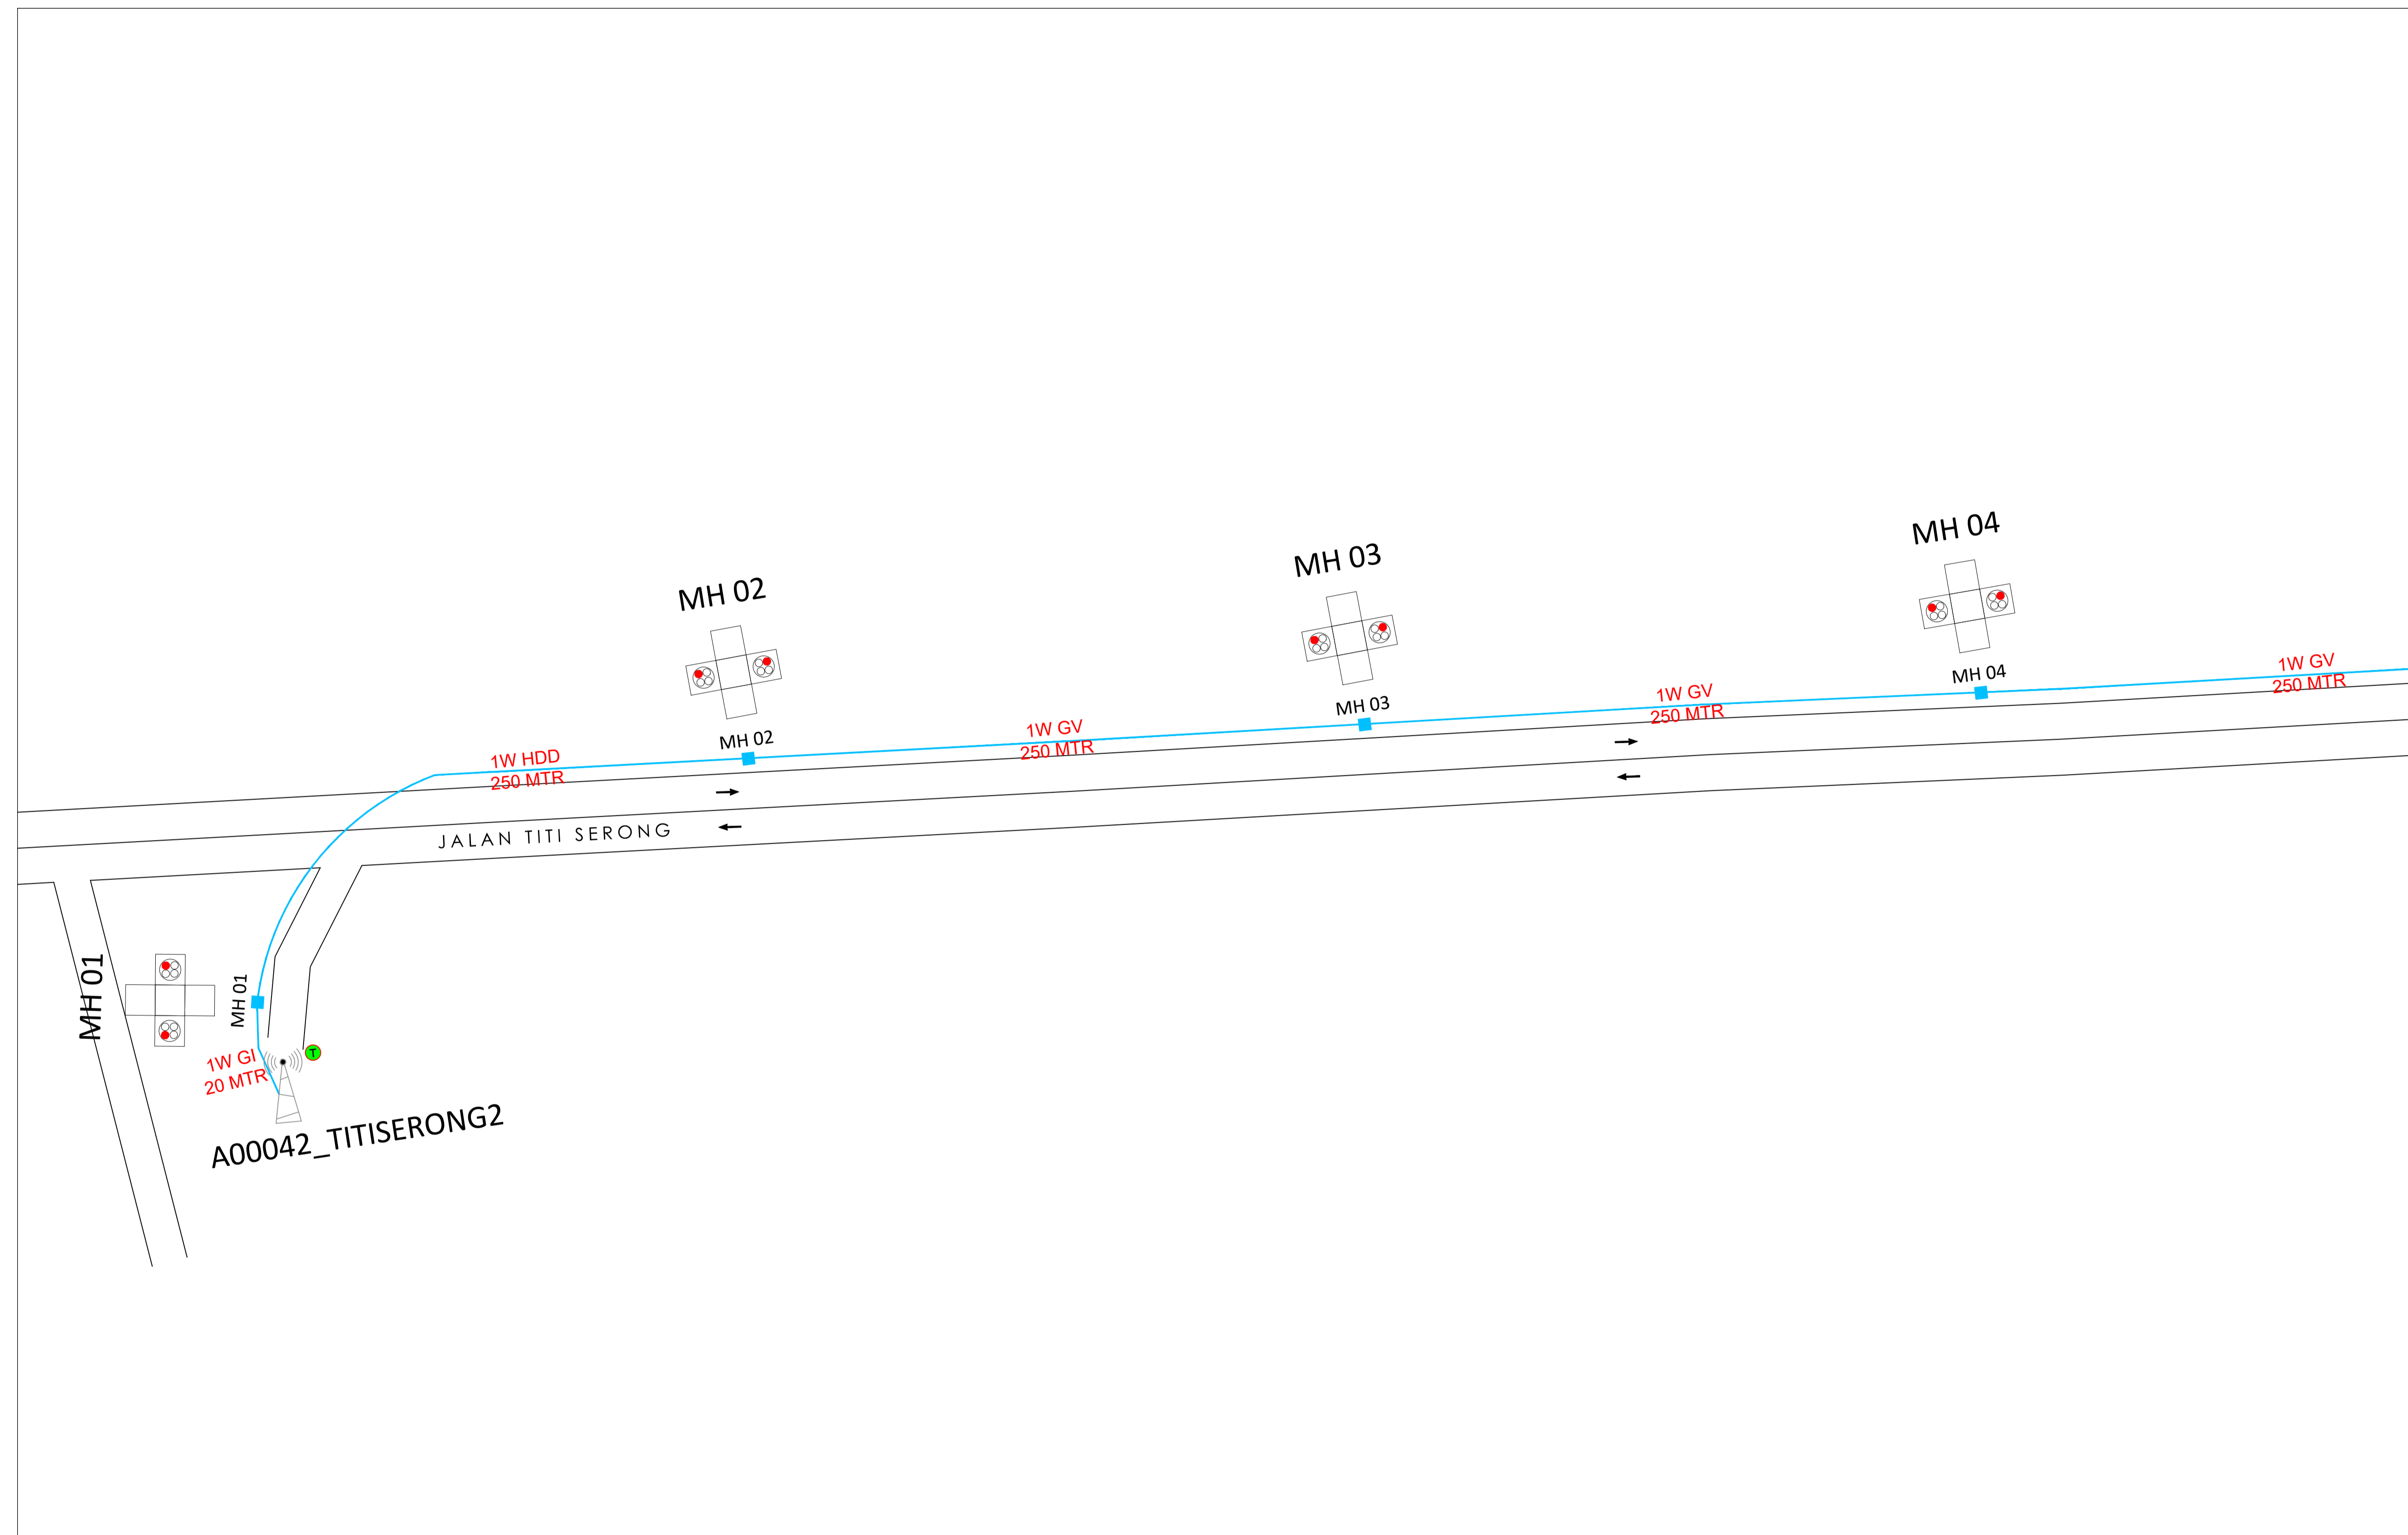
Page	1
Description	Distance (Mtr)
Civil Distance	
Total Civil Distance	
Cable Distance	
Total Cable Distance	
No of proposed MH	
No of existing MH	
Total No of MH	
No of Joint	
Total No of Joint	

Prepared by
Contractor Name:

Checked by
OSP Roll Out :

Legend

	Celcom existing MH
	Proposed Celcom MH
	Digi MH
	Celcom existing
	Celcom proposed
	Digi existing
	Digi new



Approved by
Contractor :

Celcom :

OM HQ

CENTRAL

Project Information:

Project Tittle :

PO Number :

PO Distance :

Drawing No:


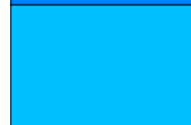





SCALE


Page	2
Description	Distance (Mtr)
Civil Distance	
Total Civil Distance	
Cable Distance	
Total Cable Distance	
No of proposed MH	
No of existing MH	
Total No of MH	
No of Joint	
Total No of Joint	

Prepared by
Contractor Name:

Checked by
OSP Roll Out :

Legend

-  Celcom existing MH
-  Proposed Celcom MH
-  Digi MH
-  Celcom existing
-  Celcom proposed
-  Digi existing
-  Digi new

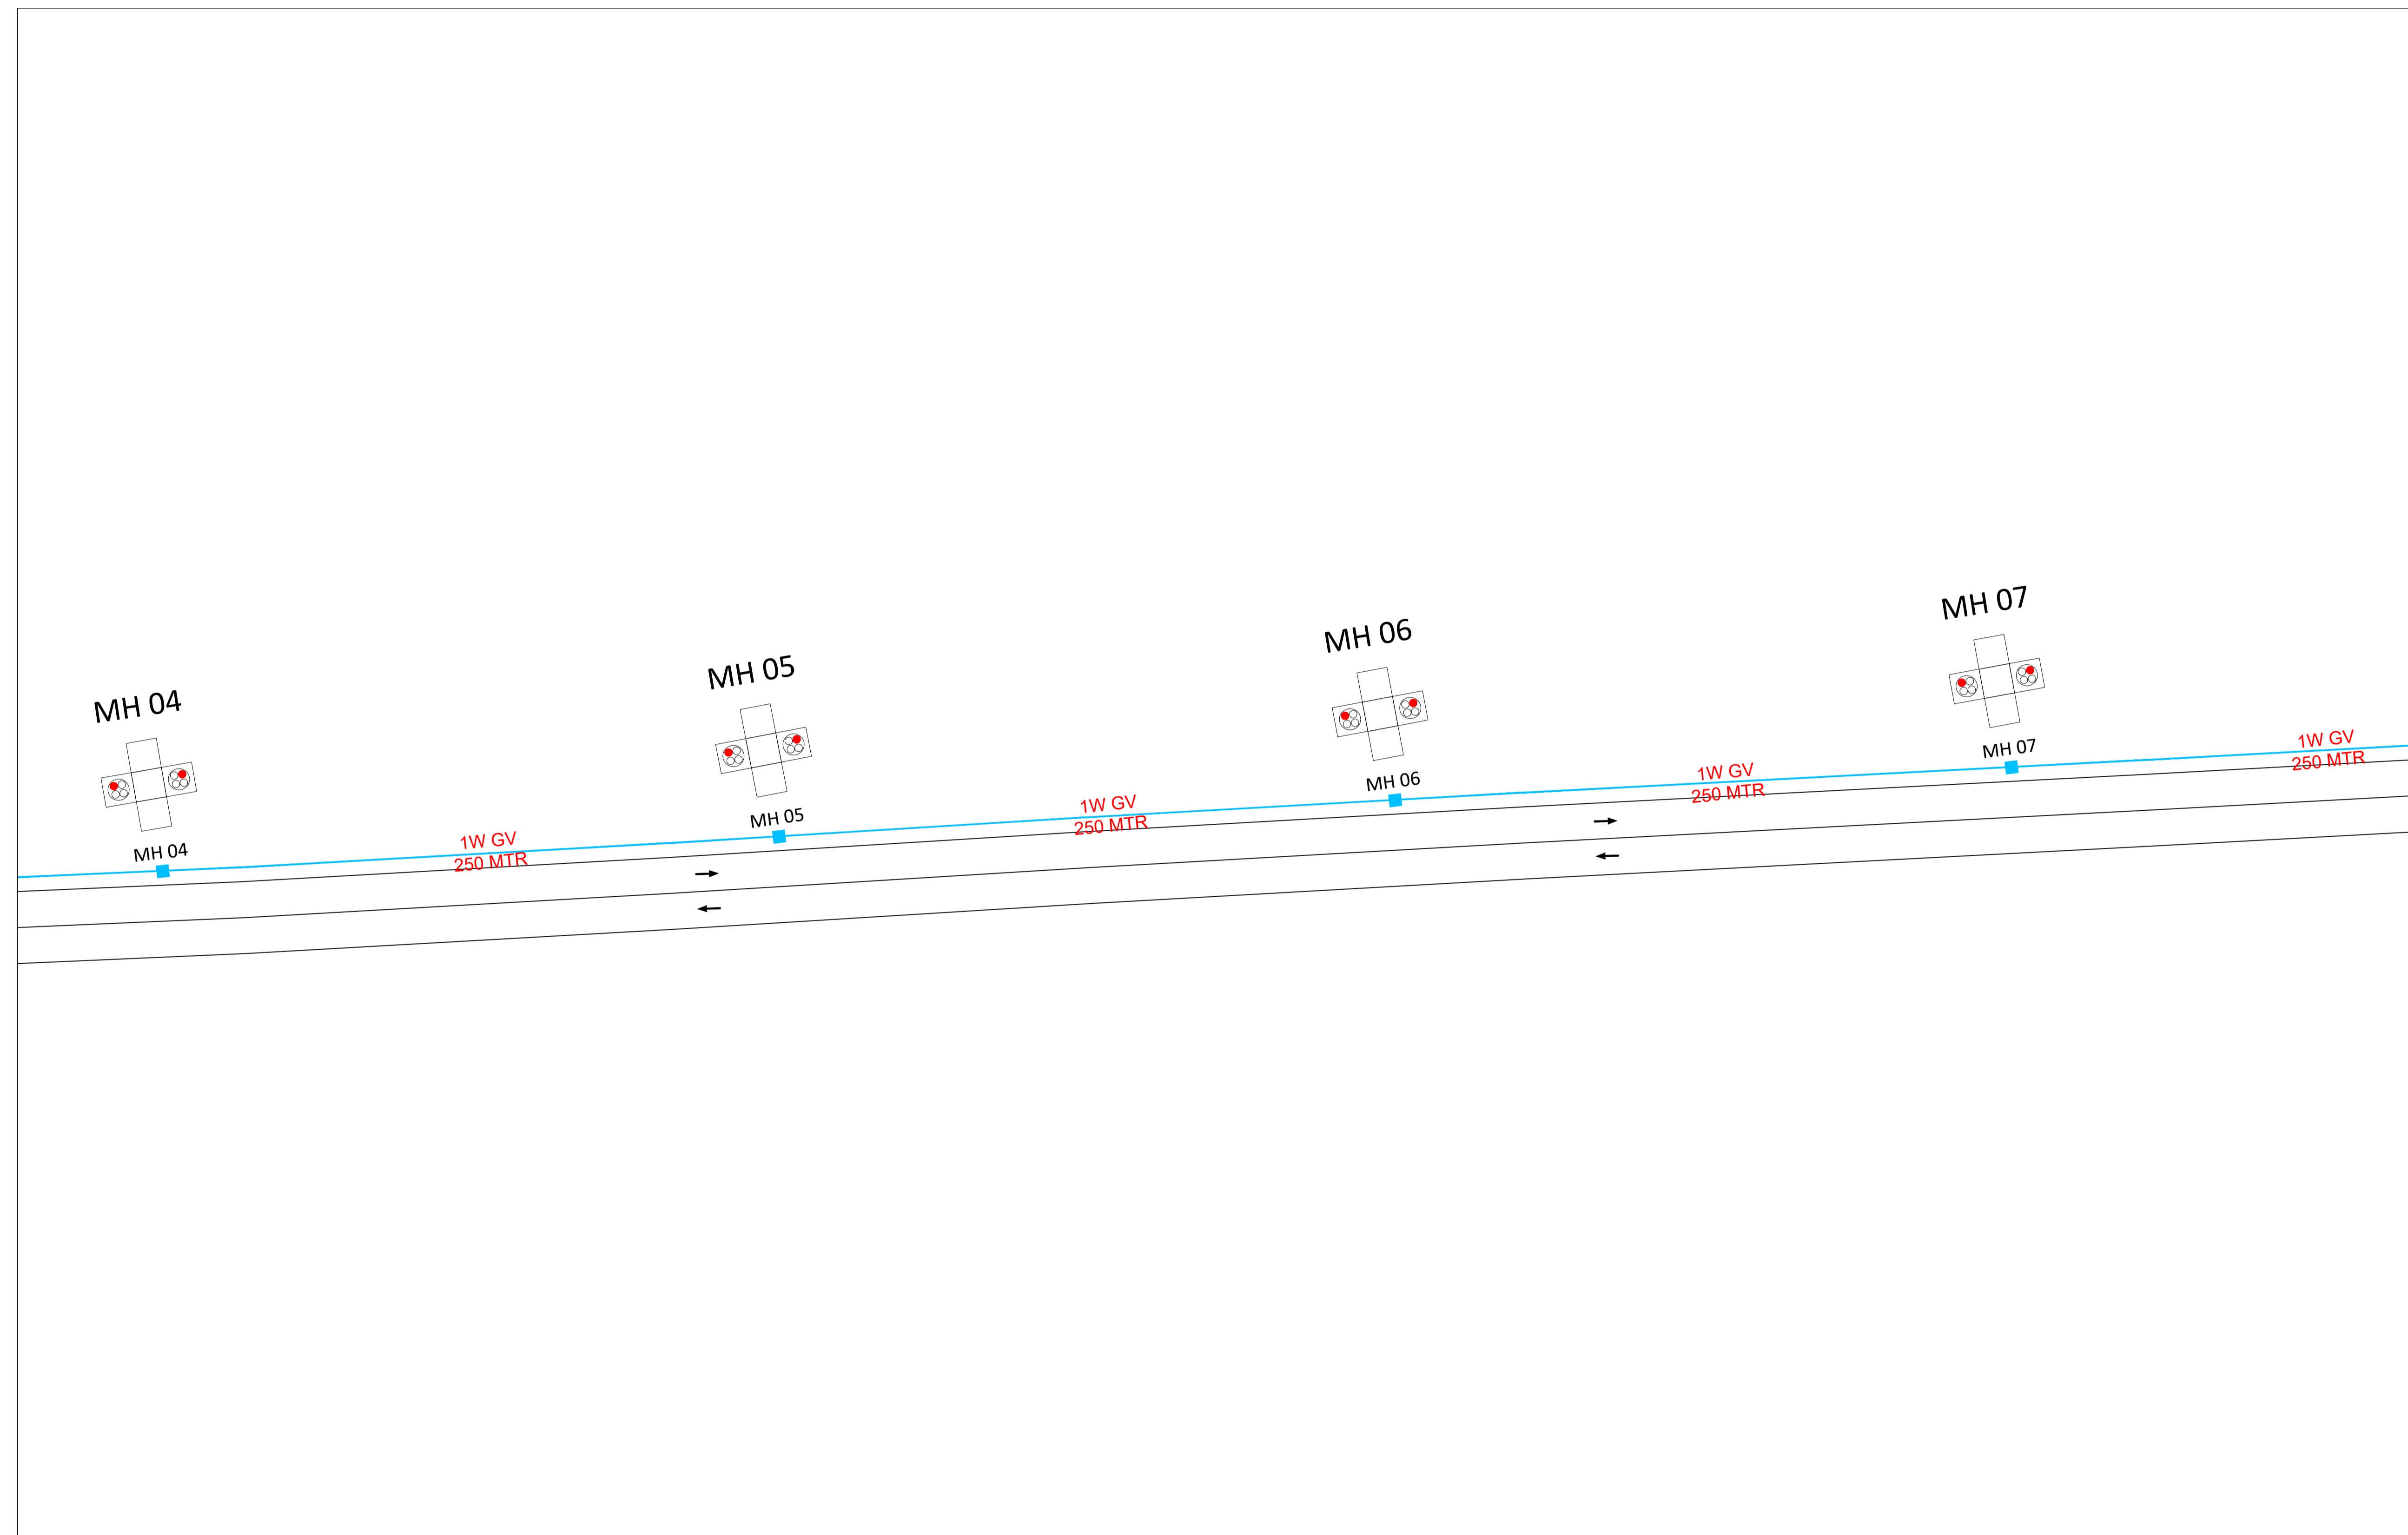

Approved by
Contractor :

Celcom :

OM HQ


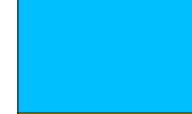





CENTRAL	SCALE
Project Information:	
Project Tittle :	
PO Number :	
PO Distance :	
Drawing No:	


Page	3
Description	Distance (Mtr)
Civil Distance	
Total Civil Distance	
Cable Distance	
Total Cable Distance	
No of proposed MH	
No of existing MH	
Total No of MH	
No of Joint	
Total No of Joint	

Prepared by
Contractor Name:

Checked by
OSP Roll Out :

Legend

	Celcom existing MH
	Proposed Celcom MH
	Digi MH
	Celcom existing
	Celcom proposed
	Digi existing
	Digi new

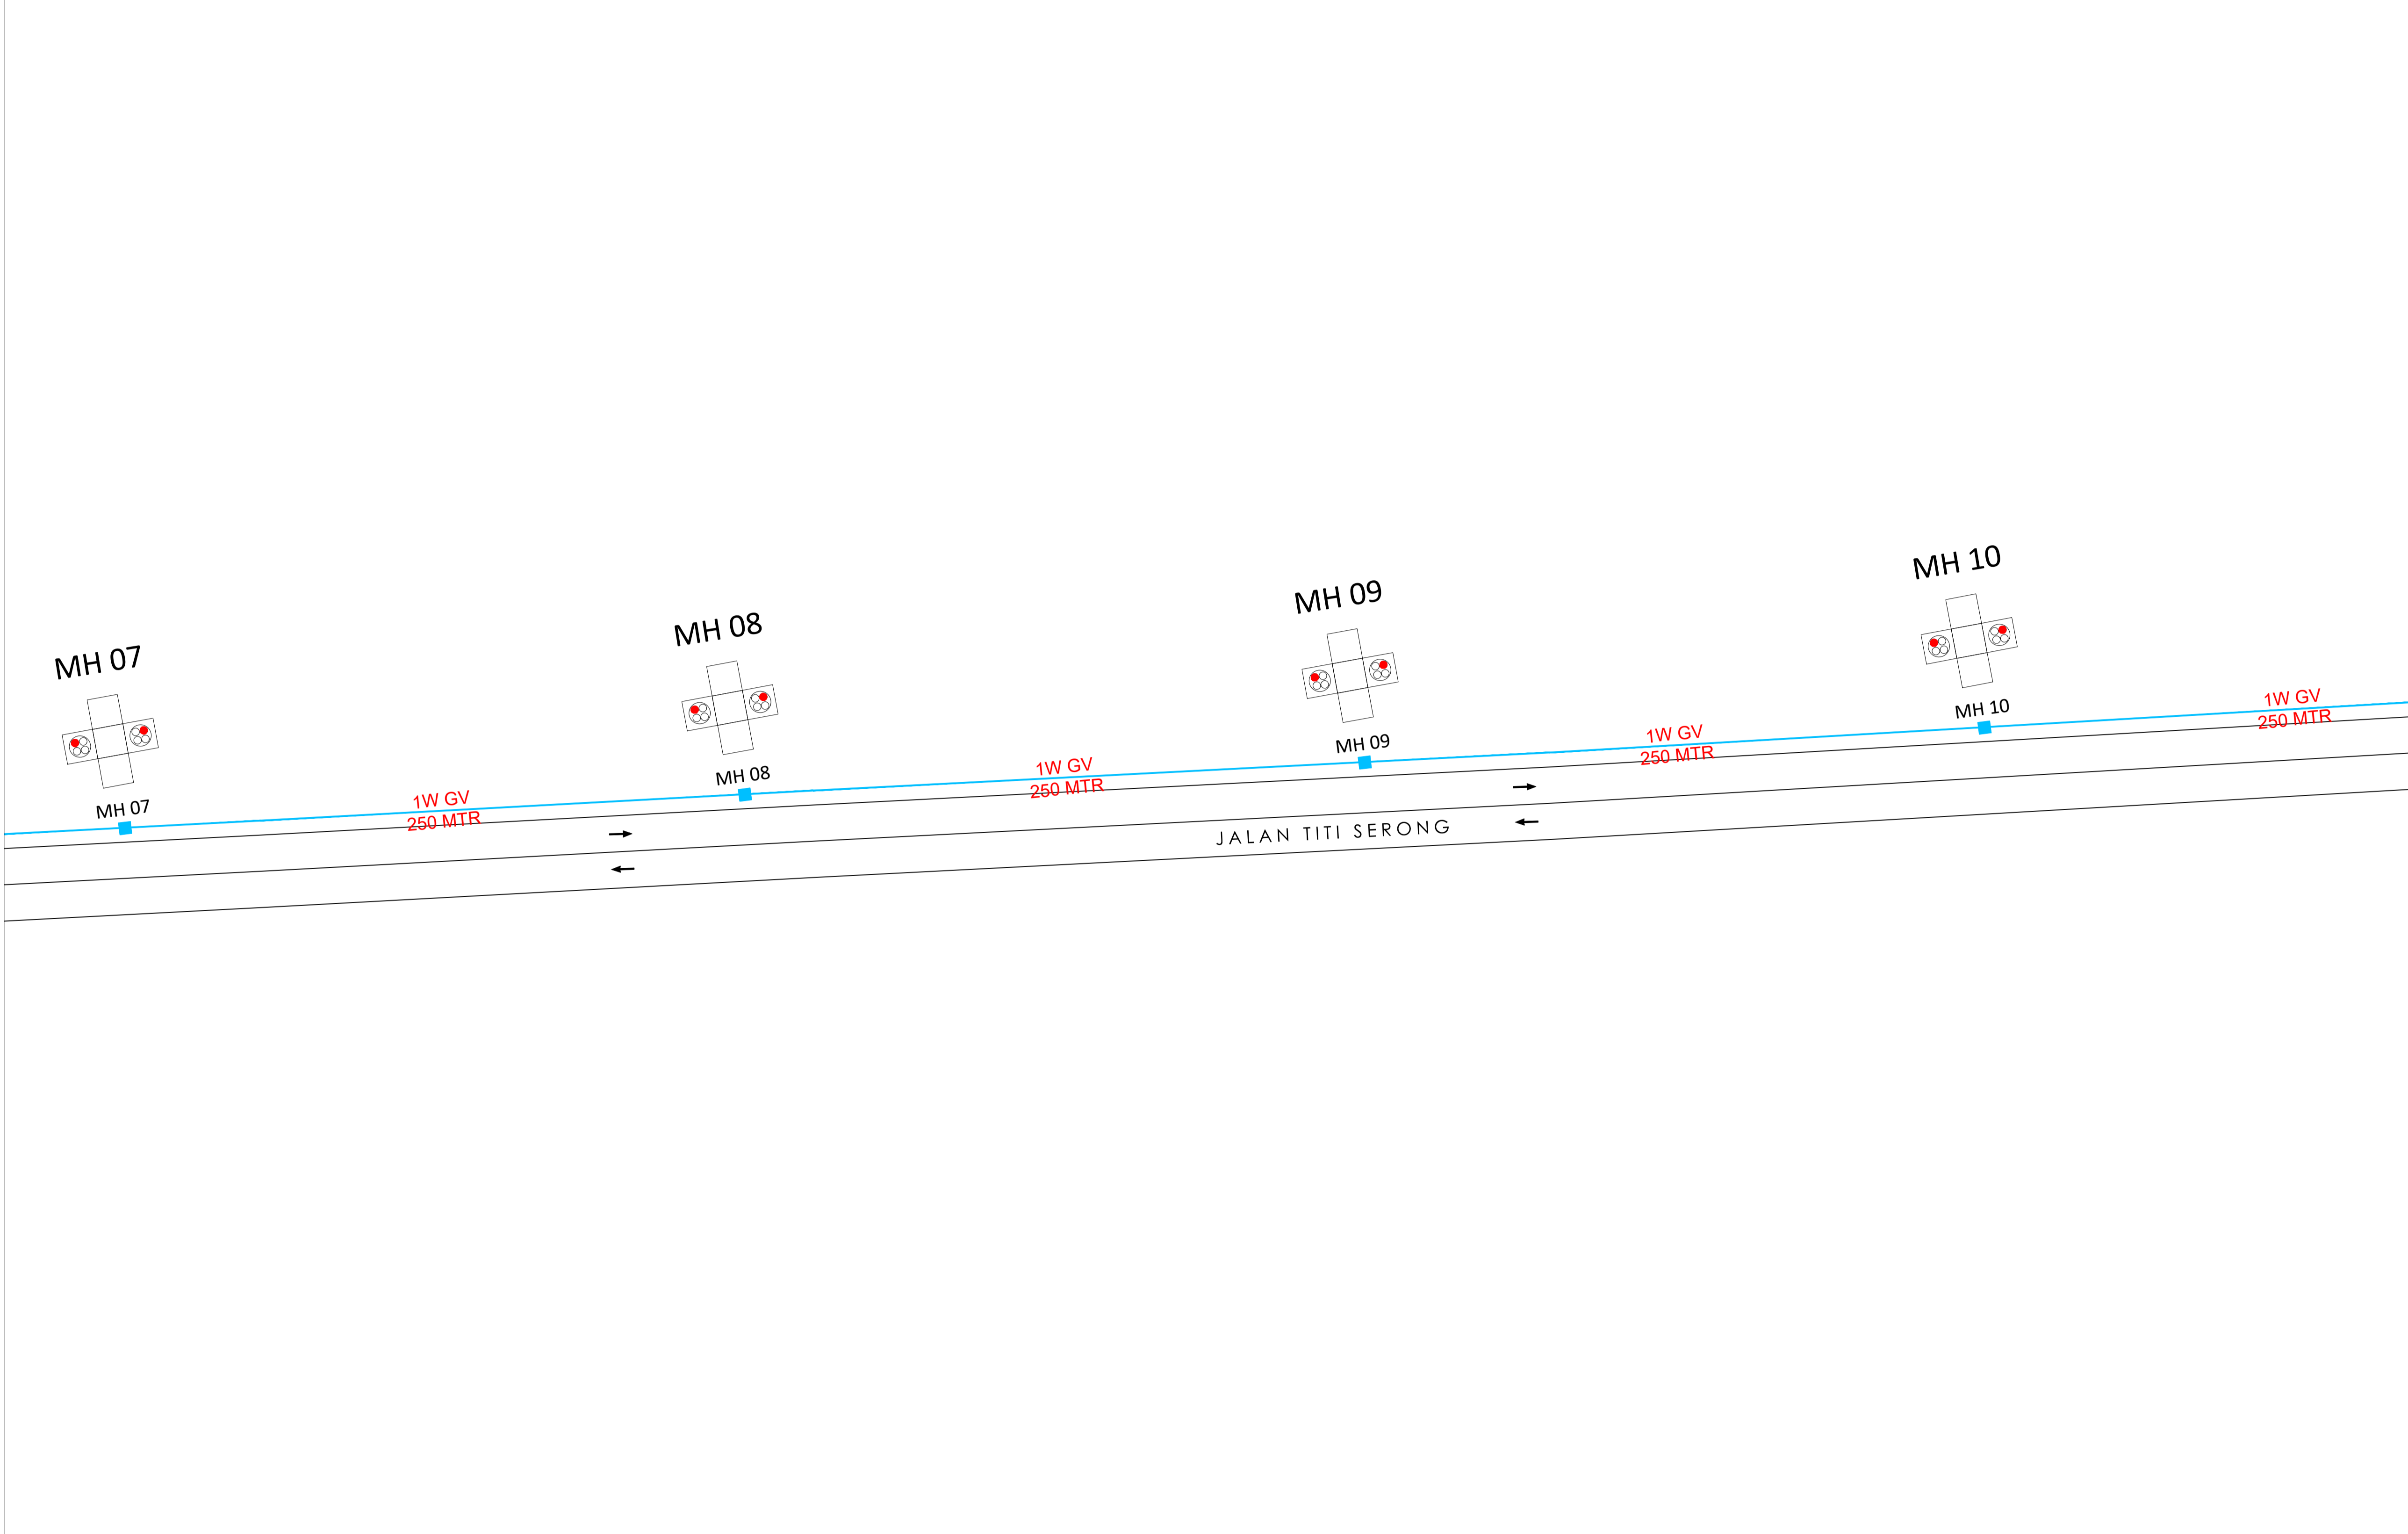


Approved by
Contractor :

Celcom :

OM HQ

CENTRAL	SCALE
Project Information:	
Project Tittle :	
PO Number :	
PO Distance :	
Drawing No:	


 


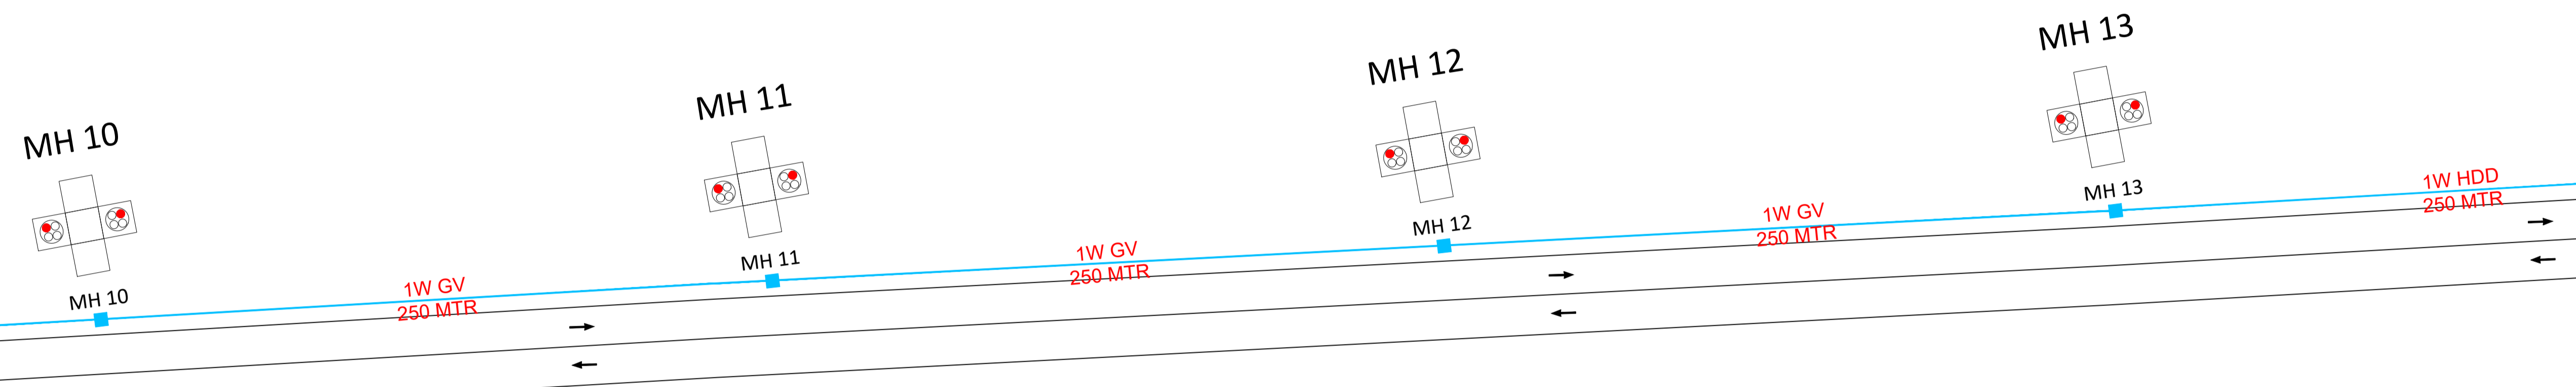


Page	4
Description	Distance (Mtr)
Civil Distance	
Total Civil Distance	
Cable Distance	
Total Cable Distance	
No of proposed MH	
No of existing MH	
Total No of MH	
No of Joint	
Total No of Joint	



Prepared by
Contractor Name: _____

Checked by
OSP Roll Out : _____

Legend

	Celcom existing MH
	Proposed Celcom MH
	Digi MH
	Celcom existing
	Celcom proposed
	Digi existing
	Digi new



Approved by
Contractor : _____

Celcom : _____

OM HQ








CENTRAL	SCALE
Project Information:	
Project Tittle : _____	
PO Number : _____	
PO Distance : _____	
Drawing No: _____	


Page	5
Description	Distance (Mtr)
Civil Distance	
Total Civil Distance	
Cable Distance	
Total Cable Distance	
No of proposed MH	
No of existing MH	
Total No of MH	
No of Joint	
Total No of Joint	

Prepared by
Contractor Name:

Checked by
OSP Roll Out :

Legend

	Celcom existing MH
	Proposed Celcom MH
	Digi MH
	Celcom existing
	Celcom proposed
	Digi existing
	Digi new

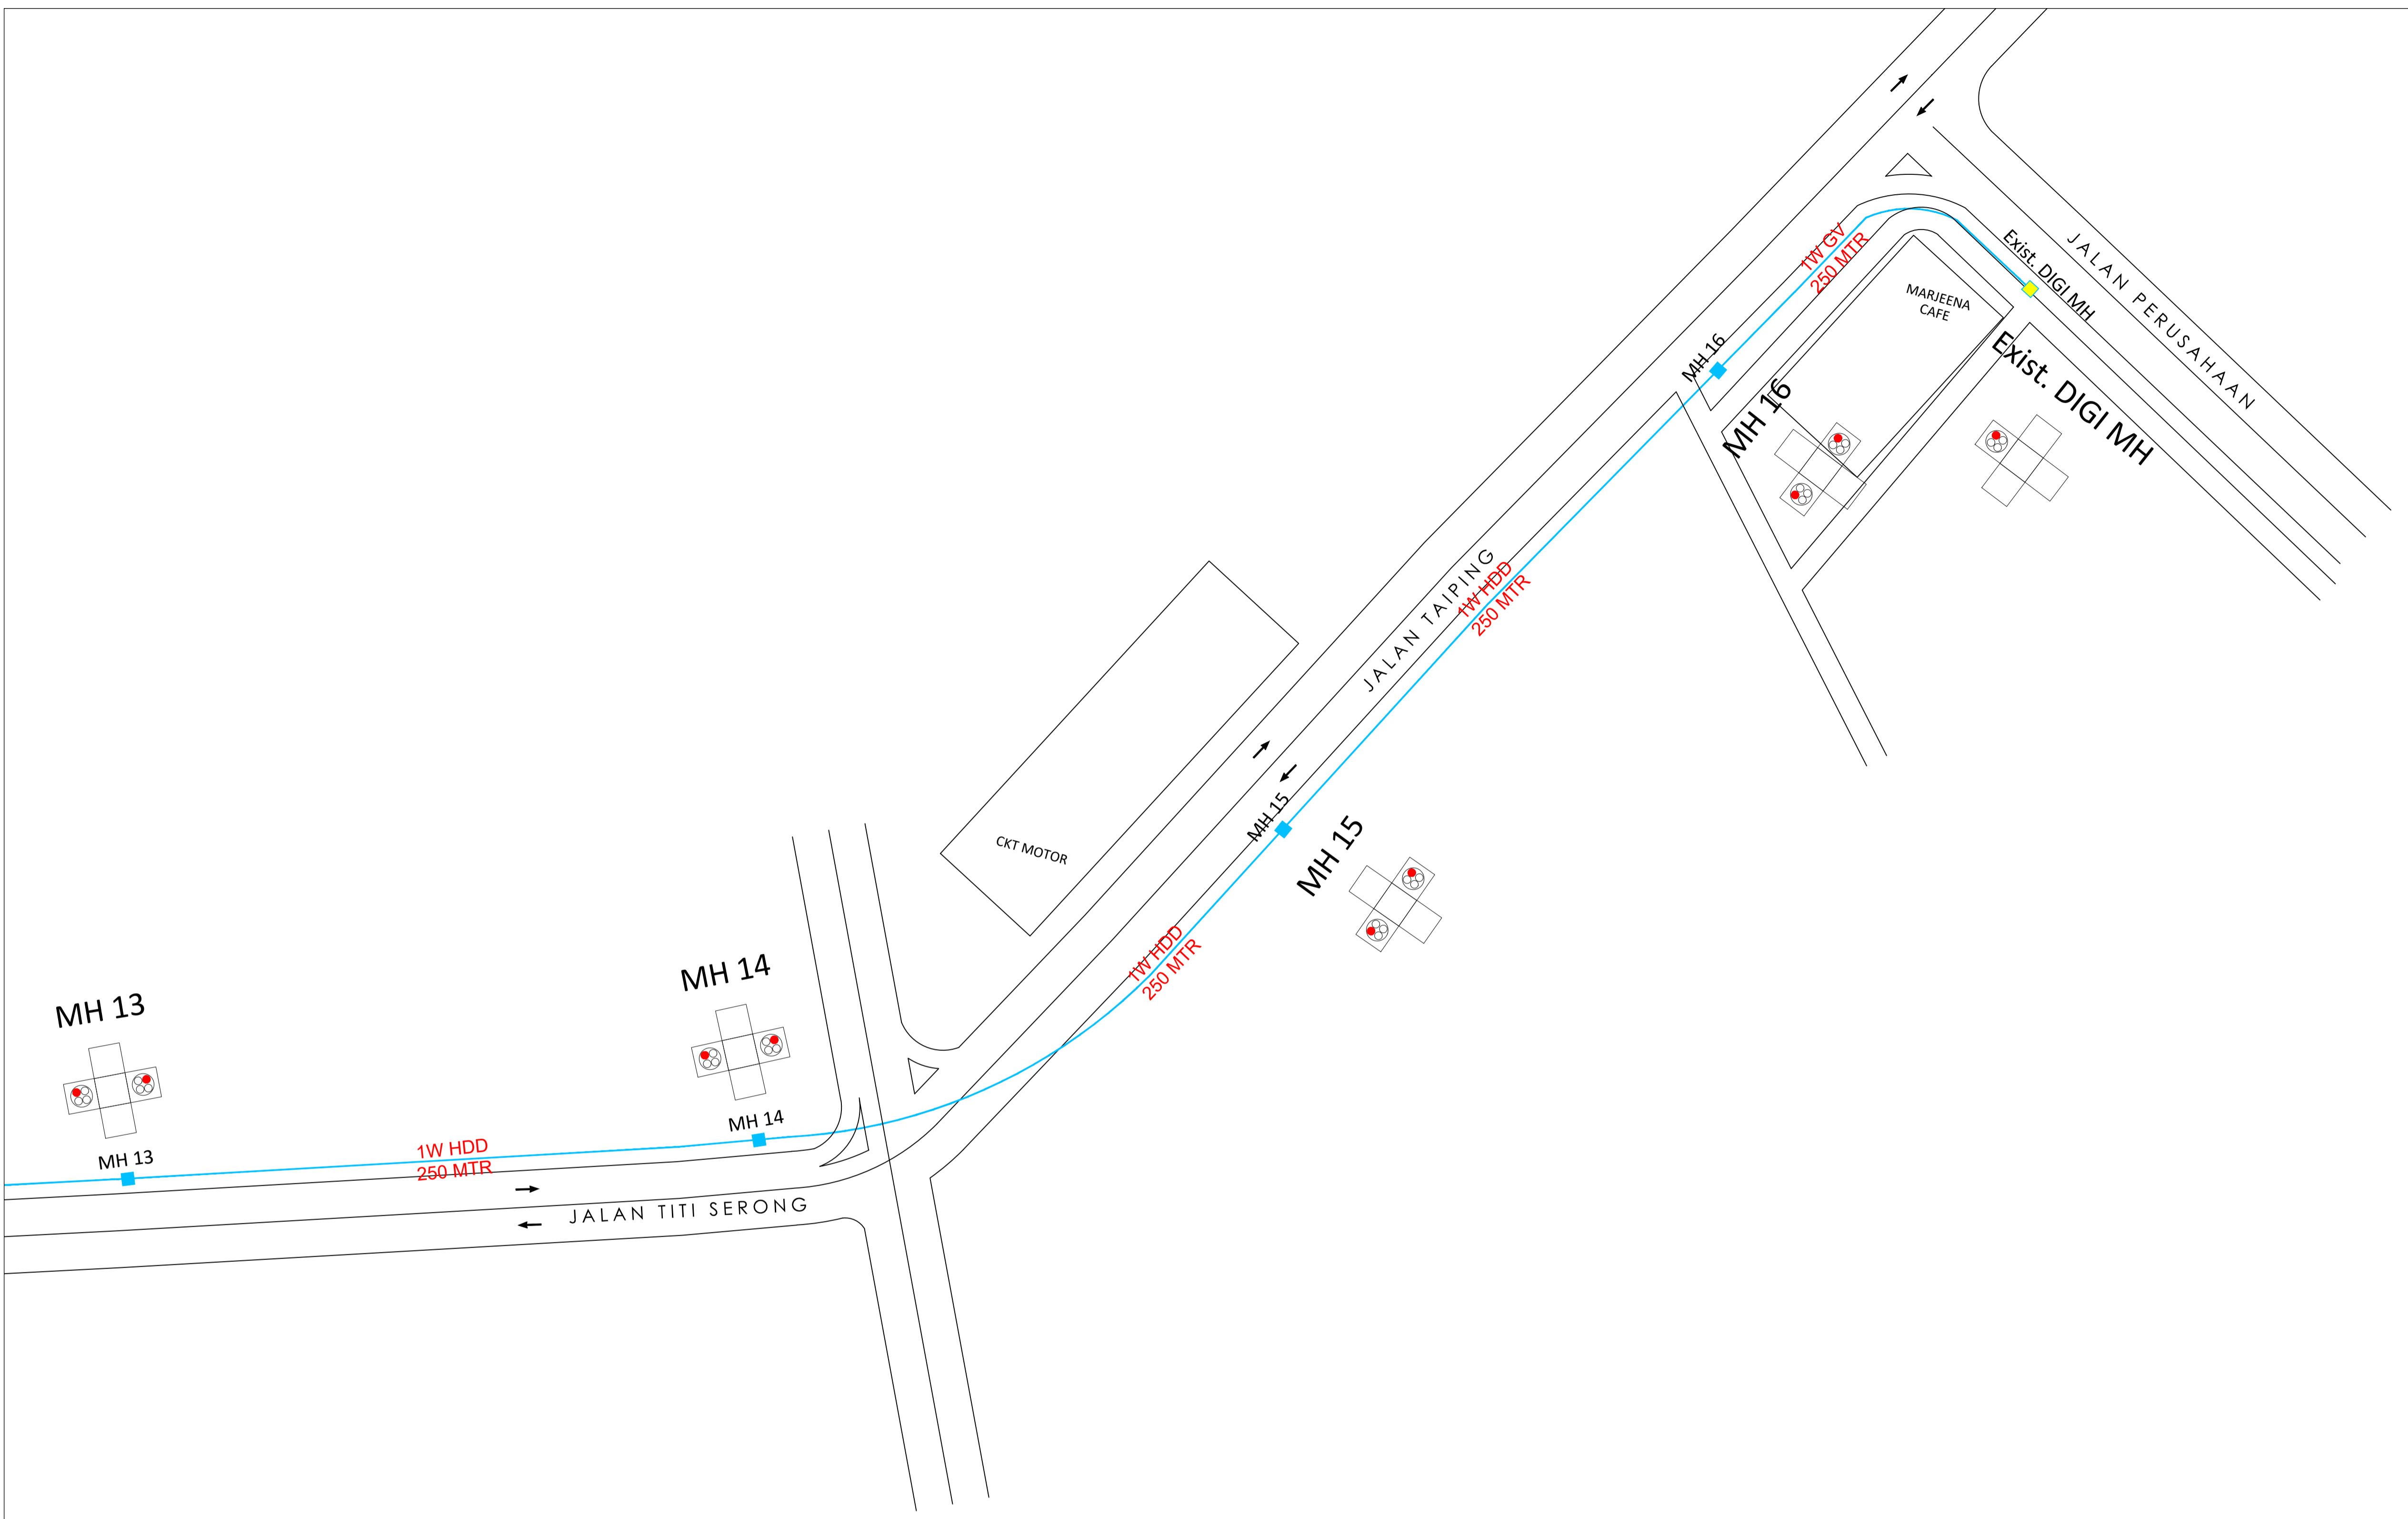

Approved by
Contractor :

Celcom :

OM HQ








CENTRAL	SCALE
Project Information:	
Project Title :	
PO Number :	
PO Distance :	
Drawing No:	


Page	1
Description	Distance (Mtr)
Civil Distance	
Total Civil Distance	
Cable Distance	
Total Cable Distance	
No of proposed MH	
No of existing MH	
Total No of MH	
No of Joint	
Total No of Joint	

Prepared by
Contractor Name:

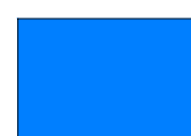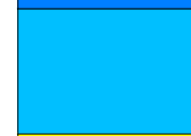Checked by
OSP Roll Out :

Legend

	Celcom existing MH
	Proposed Celcom MH
	Digi MH
	Celcom existing
	Celcom proposed
	Digi existing
	Digi new

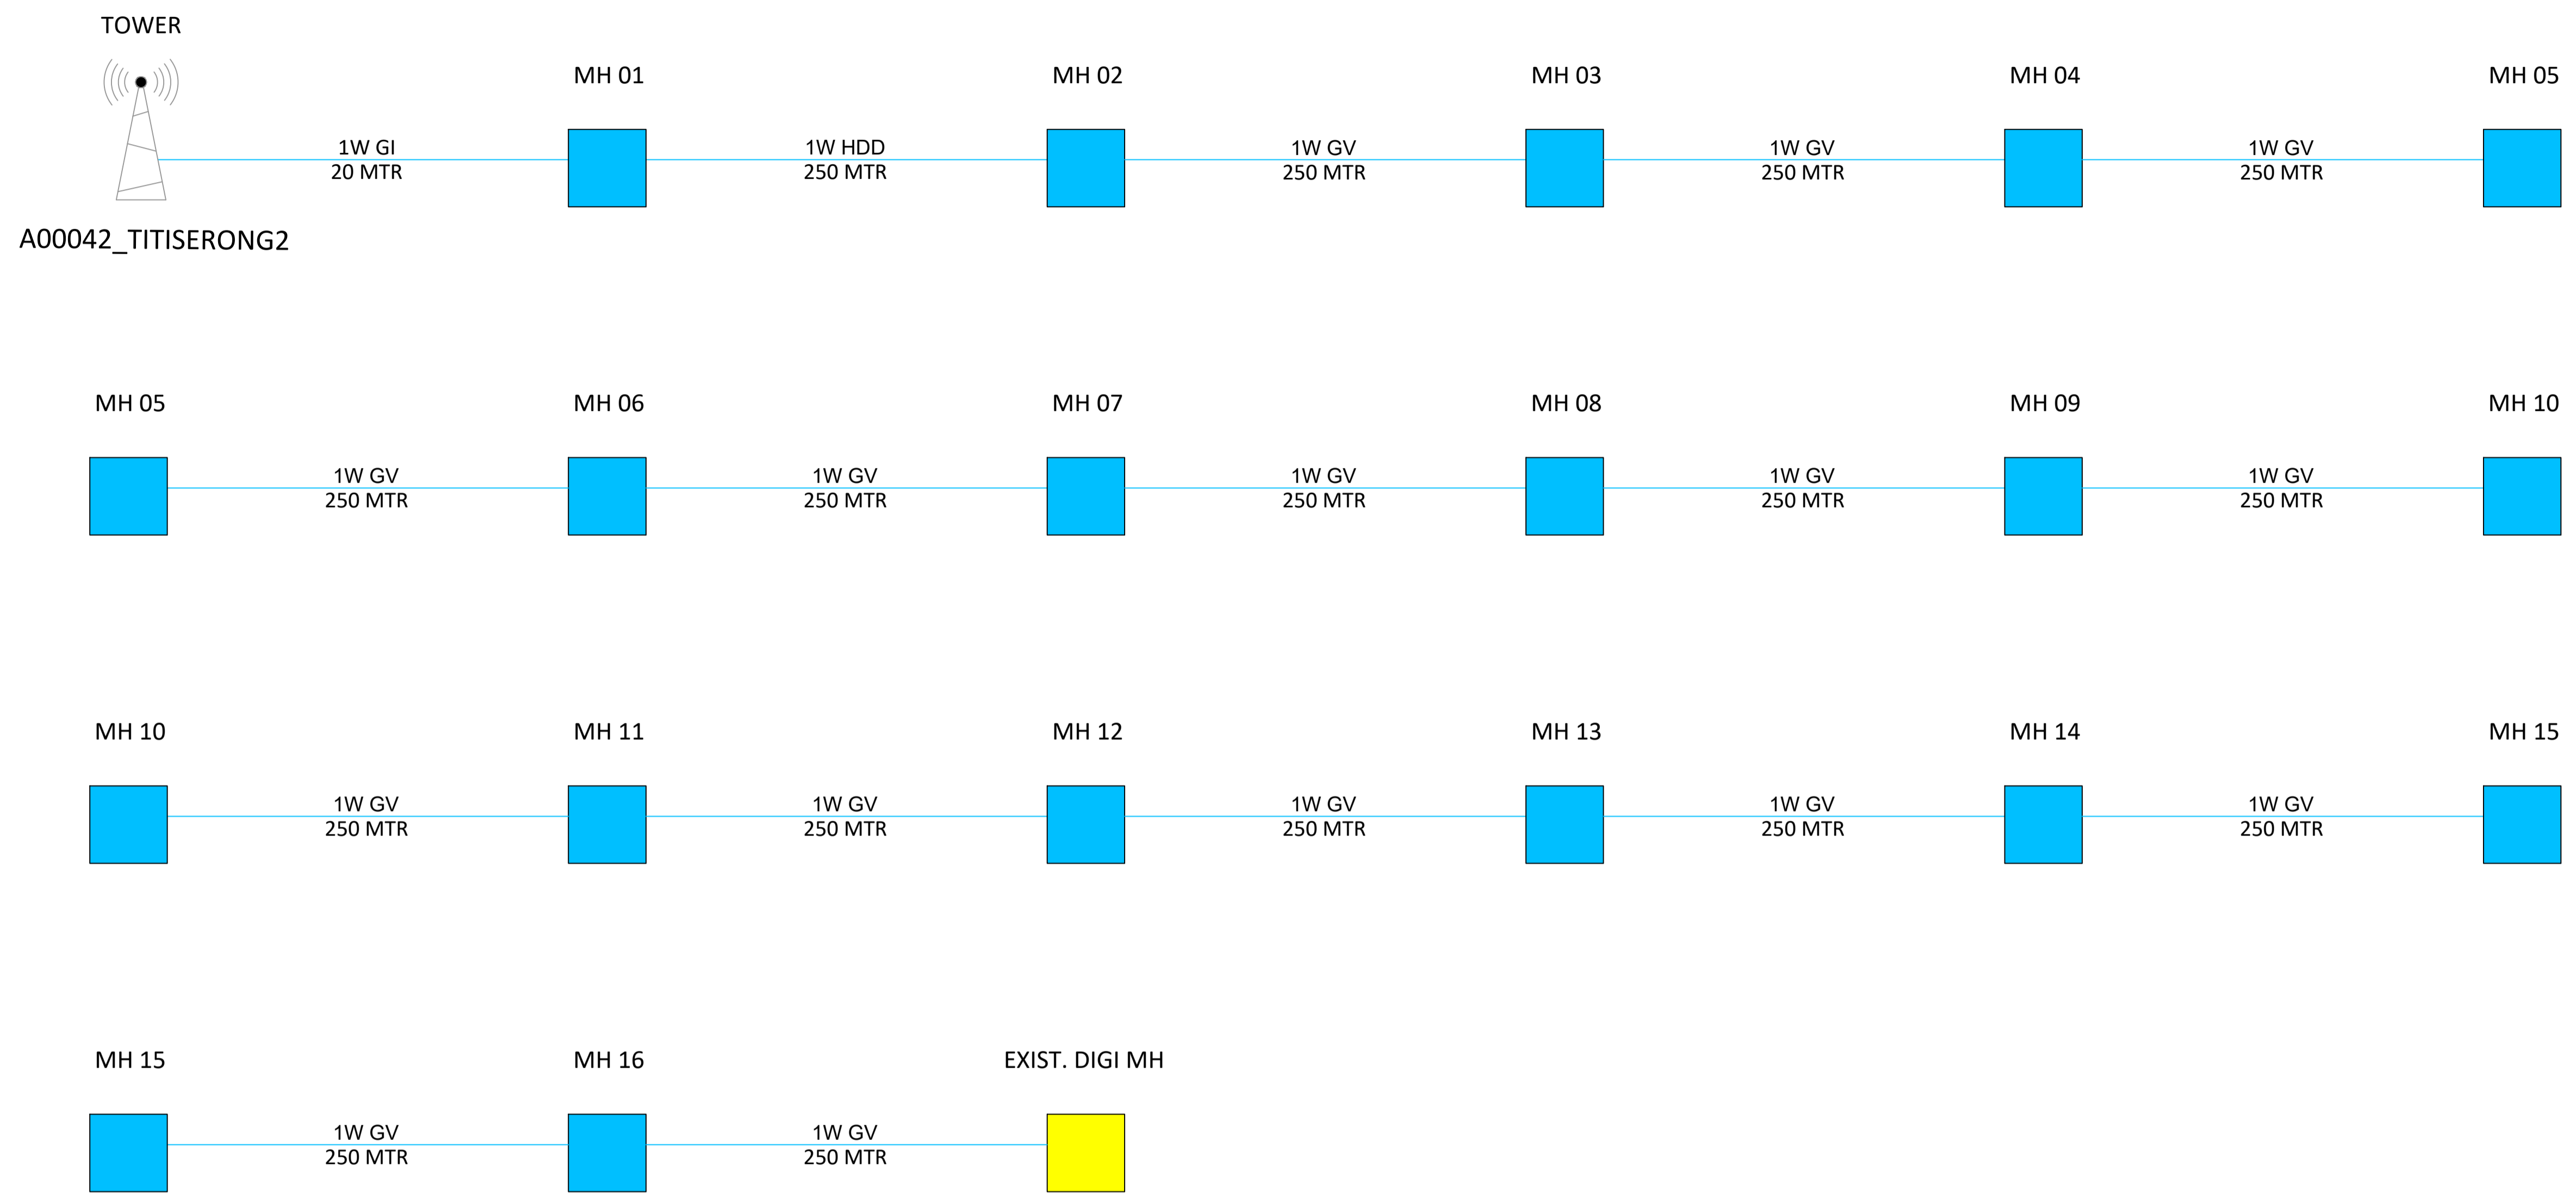

Approved by
Contractor :

Celcom :

OM HQ

CENTRAL	SCALE
Project Information:	
Project Tittle :	
PO Number :	
PO Distance :	
Drawing No:	