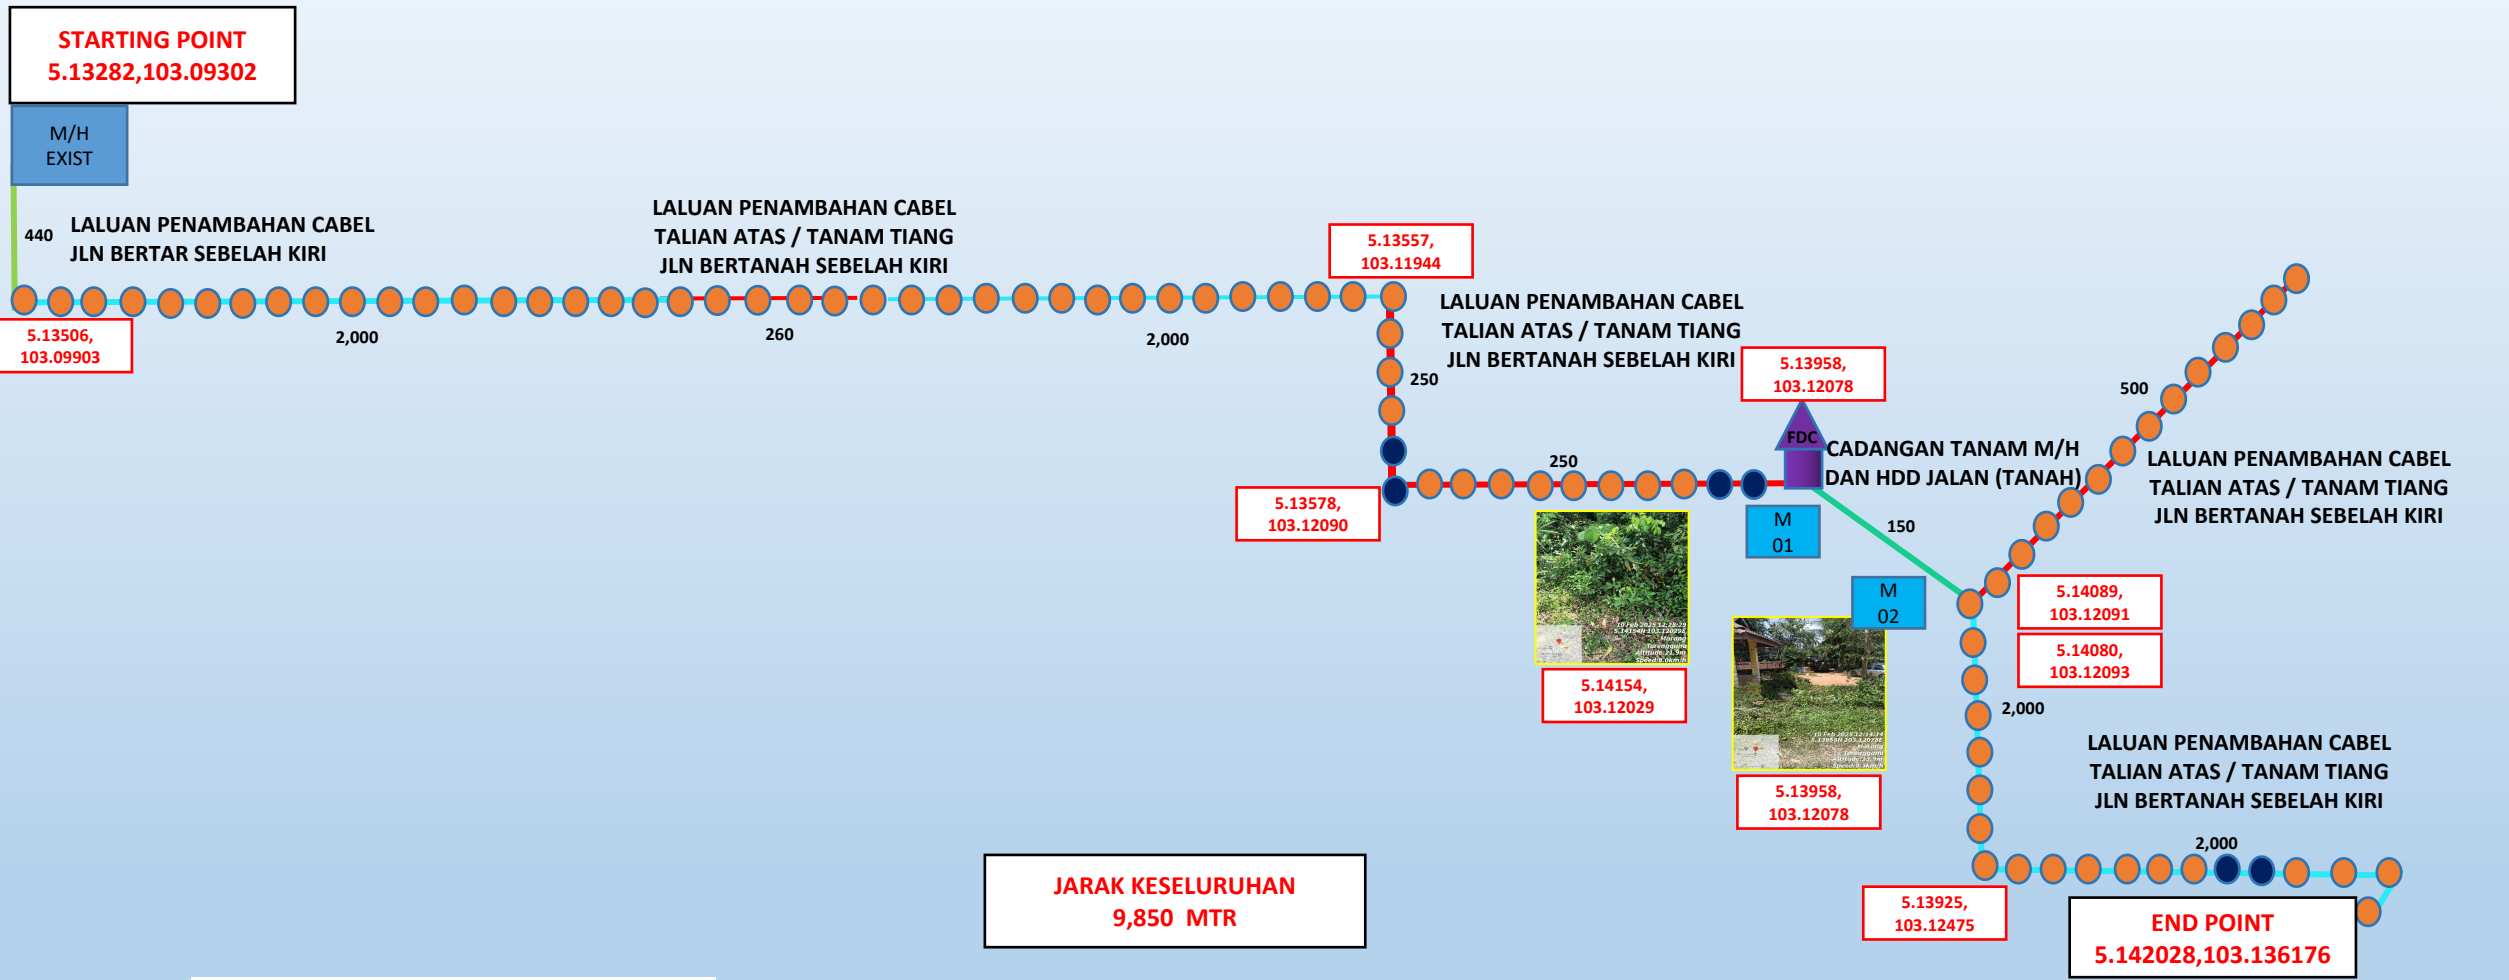

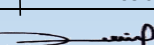


01 PELAN PENANDAAN LOKASI : USP MC2021 FTTH (WTI) KG JERONG SEBERANG MARANG



- CADANGAN PENAMBAHAN CABLE 24C UG -440M
- CADANGAN HDD - 150M
- CADANGAN PENAMBAHAN CABLE 24C O/H - 8,000M
- CADANGAN PENAMBAHAN CABLE 12C O/H - 1,260M
- MANHOLE JRC7 - 2 EACH
- MANHOLE EXISTING
- POLE CONCRETE 7.5 M (83 EACH)
- POLE CONCRETE 9M (6)

KELUARAN PERTAMA		 TELKOM MALAYSIA BERHAD	
TARIKH	03.03.2025	NEGERI : TERENGGANU	DAERAH : WTI
DILUKIS OLEH	AZIMAT TELCO SDN BHD	TAJUK : USP MC2021 FTTH (WTI) KG JERONG SEBERANG MARANG	
DILULUSKAN OLEH	 MOHD NOR RIZUAN BIN ZAKARIA AZIMAT TELCO SDN BHD 18240, Kampung Gong Pak Mahon, Jalan 200, Azimat 21000 Kuala Terengganu, Terengganu, 09000, Malaysia © 2025 Azimat Telco Sdn Bhd	NO. LUKISAN : AZIMAT04	SKALA