

All rights reserved.  
These drawings, plans and specifications and copyright therein are the property of Syarikat Air Terengganu (SATU) and must not be used, reproduced or copied wholly or in part without the written permission of Syarikat Air Terengganu (SATU).

AUTHORITIES APPROVAL:

PROJECT TITLE:

CADANGAN KERJA-KERJA MENGAHIL, MEMASANG DAN MENGIKUI (DU2) UNIT VARIABLE SPEED DRIVE (VSD) BOOSTER PUMP DI SERTAK SMPANG MASUK KE KG SERI BAYAS DAN KG BINTANG SERTA LANJUT KERJA YANG BERKAITAN BAGI SYARIKAT AIR TERENGGANU SDN BHD (SATU) DAERAH SETU.

KAMPUNG BINTANG

PHAK BERKUALA PENGAGIHAN AIR:

**SATU**  
SYARIKAT AIR TERENGGANU SDN BHD  
(453286-D)  
JALAN SULTAN ISMAIL  
20200 KUALA TERENGGANU  
TERENGGANU  
TEL. : 09-6214111 / 09-6201111 FAX : 09-6201104

REVISION:

NO.	DESCRIPTION	DATE	SKM

DRAWING TITLE:








PLAN & ELEVATION

DESIGNED BY: KHHR DATE: AUGUST 2024  
DRAWN BY: AMAN DATE: AUGUST 2024  
SCALE: 1:50  
JOB NO: DRAWING NO: DWG KAMPUNG BINTANG NO 2 ISSUE: 0

All rights reserved.  
These drawings, plans and specifications and copyright therein are the property of Syarikat Air Terengganu (SATU) and must not be used, reproduced or copied, wholly or in part without the written permission of Syarikat Air Terengganu (SATU).

AUTHORITIES APPROVAL:

PROJECT TITLE:  
CADANGAN KERJA KERJA MENDALIH, MEMASANG DAN MENGIKUI (DUAG) UNIT VARIABLE SPEED DRIVE (VSD) BOOSTER PUMP DI SEKITAR SIMPANG MASUK KE KG SERI BAYAS DAN KG BINTANG BERTALAN-LAN KERJA YANG BERKAITAN BINA SYARikat AIR TERENGGANU SDN BHD (SATU) DAERAH SETU.  
- KAMPUNG SERI BAYAS

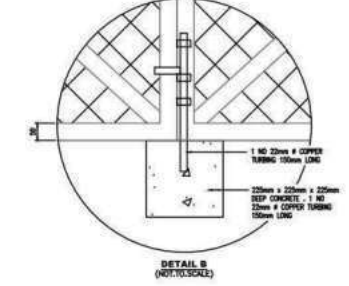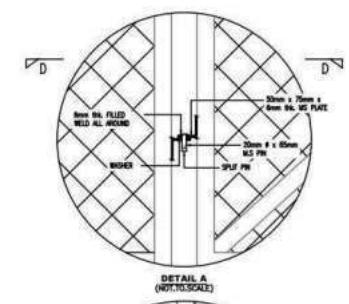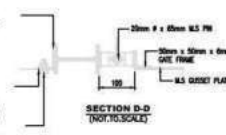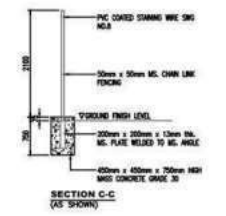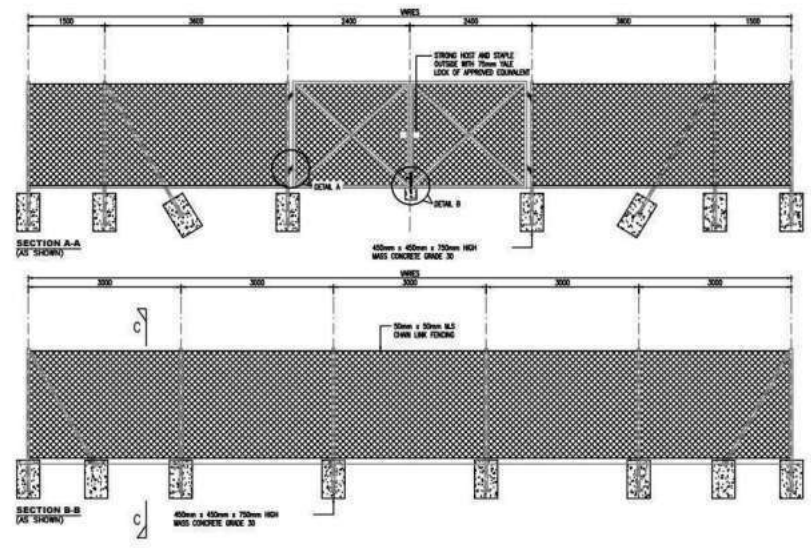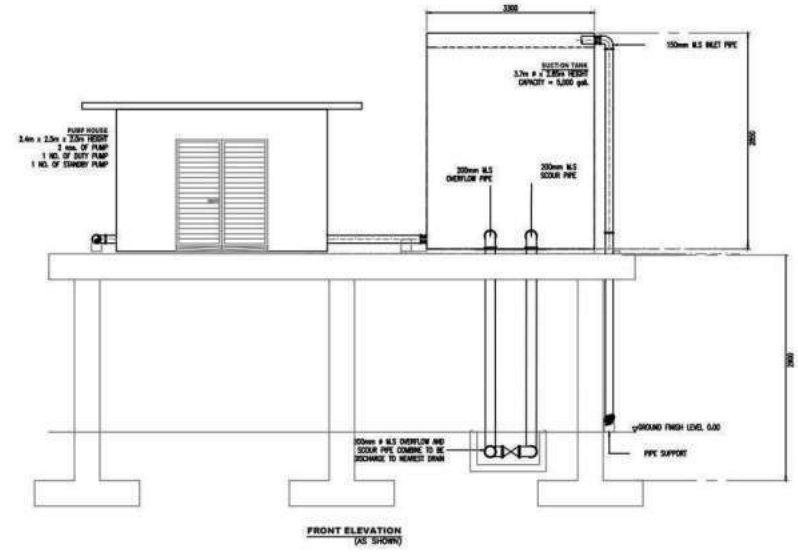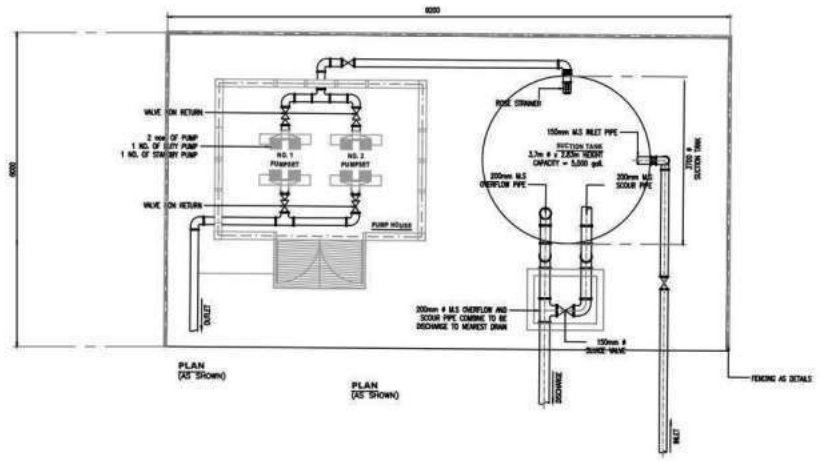

PIKAR BERKUALA PENGAGIHAN AIR:

**SATU**  
**SYARIKAT AIR TERENGGANU SDN BHD**  
(453286-D)  
JALAN SULTAN ISMAIL  
20200 KUALA TERENGGANU  
TERENGGANU  
TEL: 09-6214111 / 09-6201111 FAX: 09-6201104

NO.	DESCRIPTION	DATE	SKK

DRAWING TITLE:  
- PLAN & ELEVATION

DESIGNED BY	HAHR	DATE	AUGUST 2024
DRAWN BY	AMAM	DATE	AUGUST 2024
SCALE	1:50		
JOB NO.	DWG KG SERI BAYAS NO 2	DRAWING NO.	0