
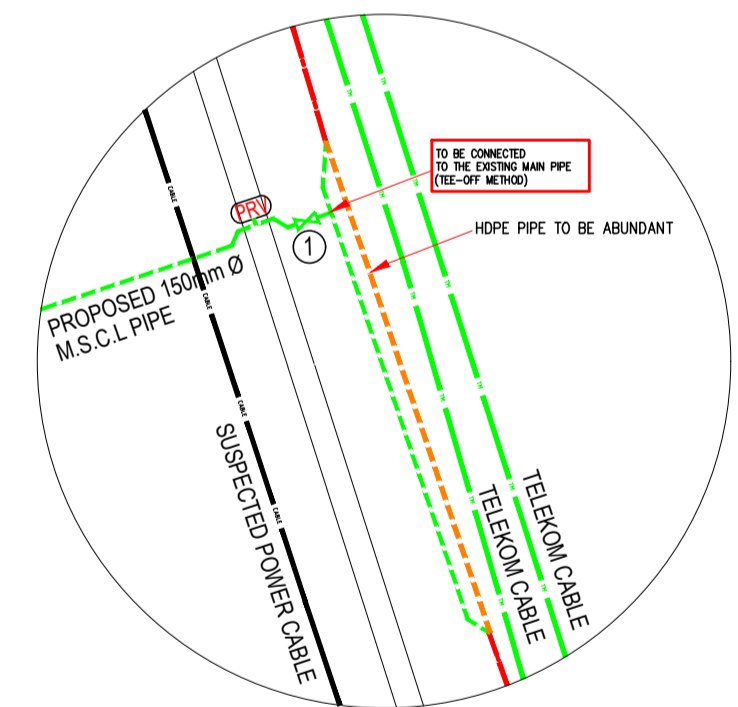
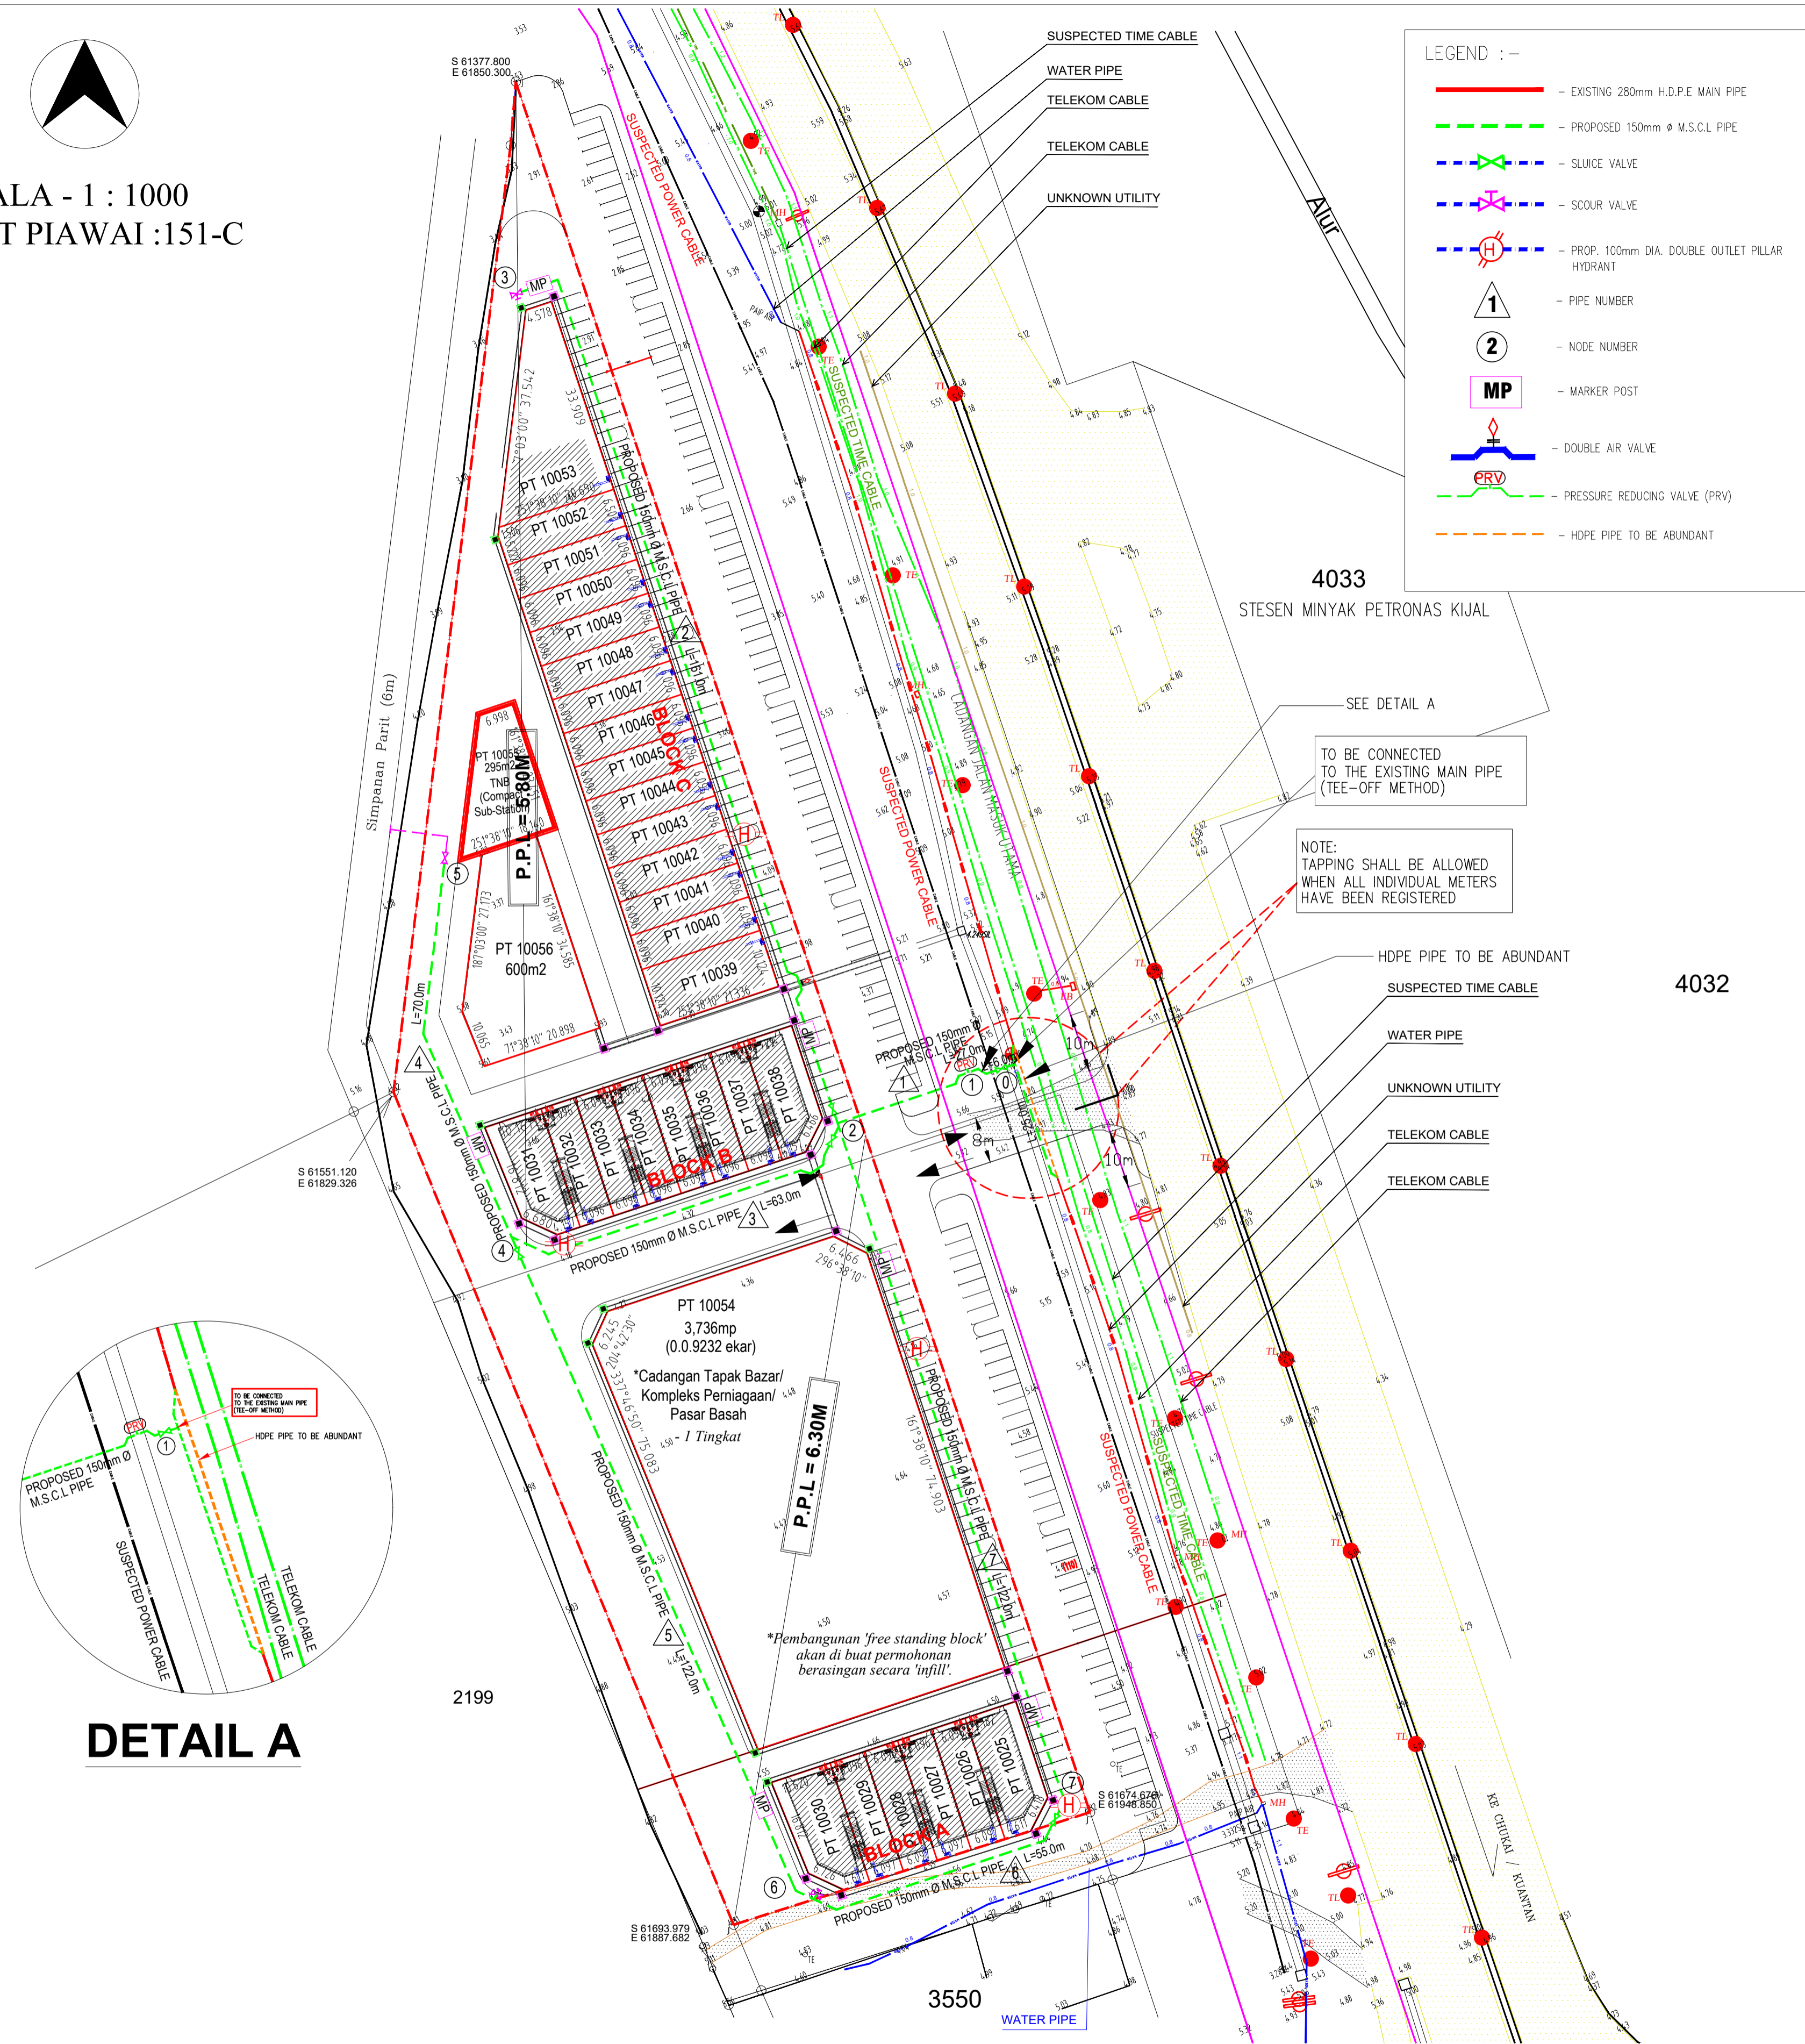


SKALA - 1 : 1000  
SYT PIAWAI : 151-C

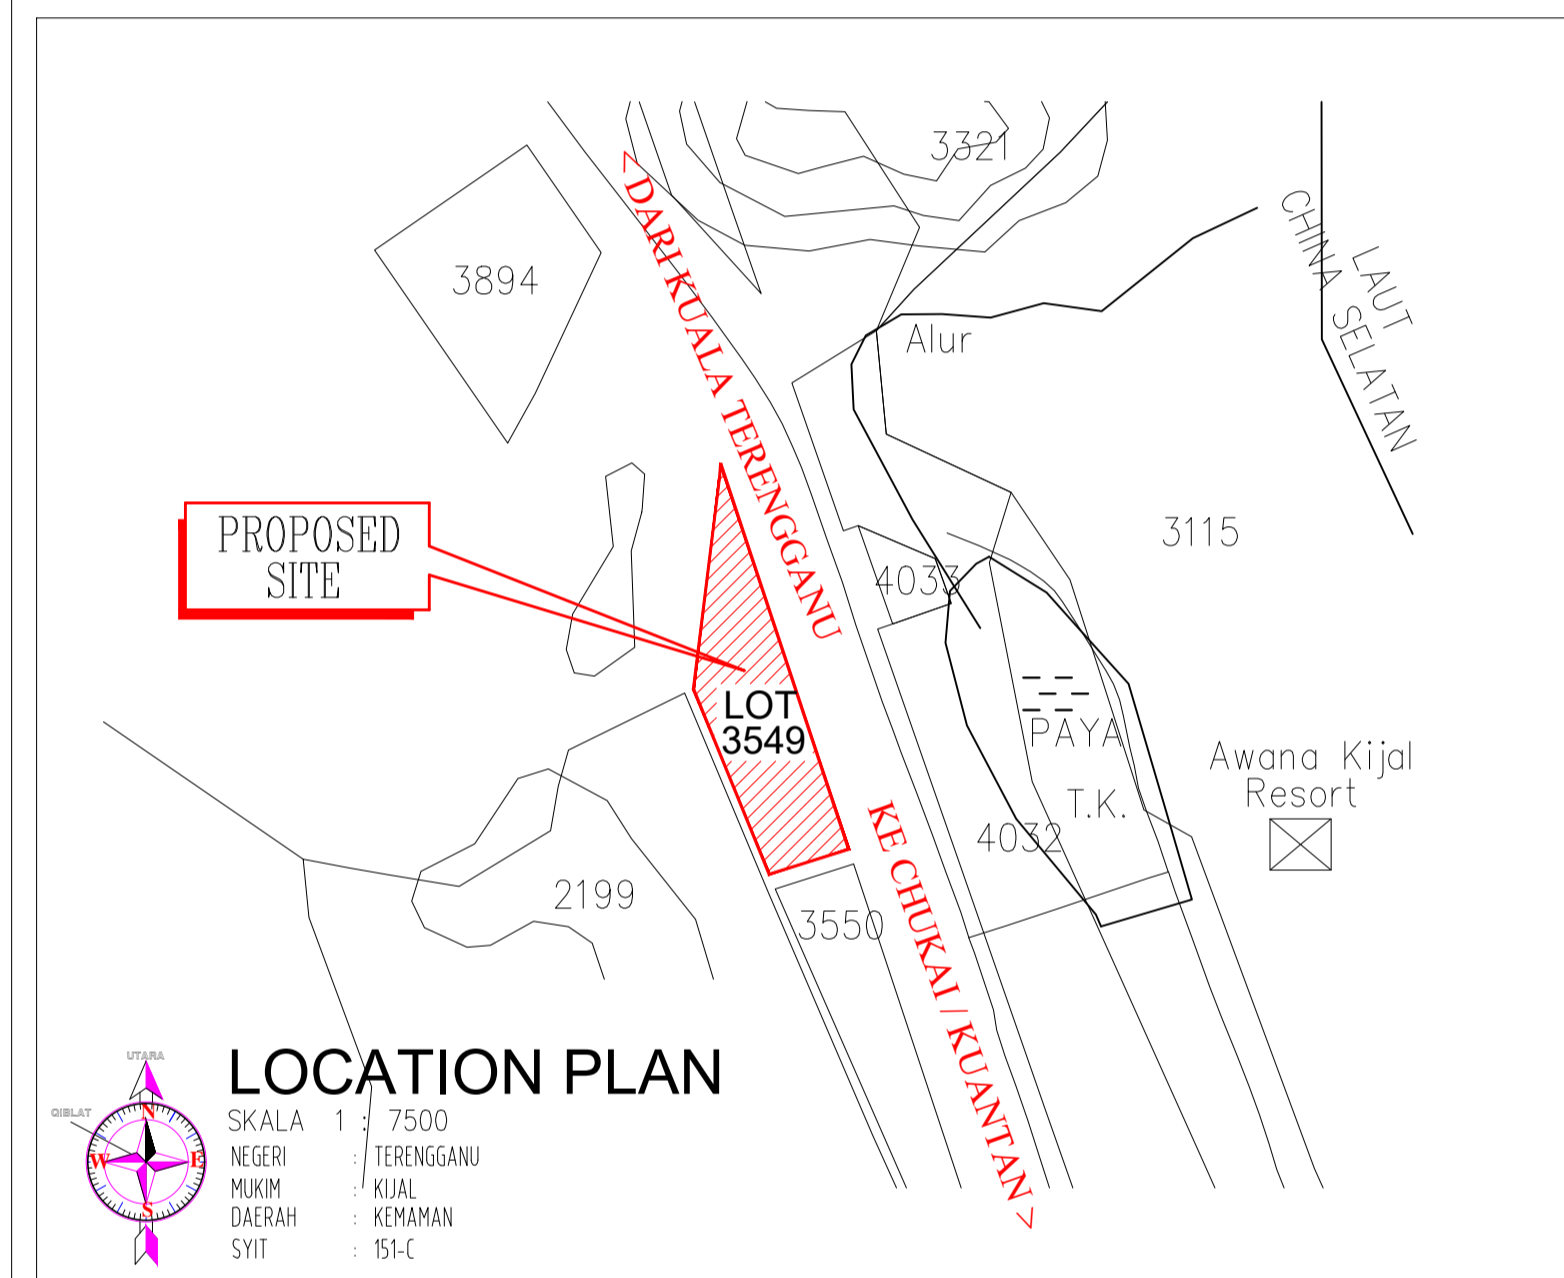

- GENERAL NOTES :**
- ALL PIPE SHALL BE MULTI-LAYER (MPVC) PIPE UNLESS STATED
  - UNLESS OTHERWISE SHOWN, ALL CULVERT AND MAIN DRAIN CROSSING TO BE PROVIDED WITH S-BEND AND AIR VALVE AS PER DWG.
  - MINIMUM COVER TO TOP OF PIPE SHALL BE 900mm BELOW ROAD LEVEL.
  - ALL SETTING OUT INCLUDING EXACT POSITION OF AIR VALVE, SCOUR VALVES AND FIRE HYDRANTS SHALL BE RECONFIRMED ON SITE BY THE ENGINEERS.
  - AIR VALVE SHALL BE TESTED ON SITE FOR STRENGTH AND LEAKAGE AS SPECIFIED BY THE ENGINEERS.
  - WHERE REQUIRED OR AS DIRECTED BY THE ENGINEER, CULVERT DRAIN CROSSING PROVIDED, EVEN IF NOT SHOWN ON PLAN.
  - THE CONTRACTOR SHALL REINSTATE ANY DAMAGE TO CARRIAGEWAY OR ROADSIDE.
  - THRUST BLOCK FOR PIPES SHALL BE PROVIDE AT ALL BENDS.
  - STANDARD SATU MARKERS SHALL BE INSTALLED ADJACENT TO EACH VALVE IN THE SYSTEM AND AT POINTS OF CHANGE OF DIRECTION.

**WATER RETICULATION LAYOUT PLAN**

RUJ. TARIKH	PINDAAN
PEMAJU	
ANJUR KEKAL SDN. BHD. LOT 38/NO. 20, JALAN BESAR, 22000 JERTEH, TERENGGANU.	
PEMILIK TANAH	
LEMBAGA PEMEGANG-PEMEGANG AMANAH YAYASAN ISLAM TERENGGANU TINGKAT 2, BANGUNAN PEJABAT DAERAH, 20692 KUALA TERENGGANU, TERENGGANU.	
ARKITEK	
 <b>ARKITEK ZAFWAN FARD</b> NO 1920, TINGKAT ATAS KEDAI PEJABAT TAMAN BUKIT BAYAS INDAH, JALAN PASIR PANJANG, 21100 KUALA TERENGGANU, TERENGGANU DARUL IMAN. TEL : 09 6317760 FAX : 09 6312760 EMAIL : arkitezafwanfarid@gmail.com	
JURUTERA PERUNDING	
 <b>MEGARUNDING</b> C O N S U L T I NO. PT. 20420, SINGGAR PAPAN MEYAN, 50050 BUKIT PANJANG, 21100 KUALA TERENGGANU, TERENGGANU, TERENGGANU DARUL IMAN. TEL : 09 631 543 FAX : 09 631 5427 EMAIL : megarunding@gmail.com BEM REG. : 1413-1000-3F-1213	
I hereby certify that this works have been designed by me in accordance with sound engineering practice and that will I take full responsibility for the design and proper performance of the same"	
Ir. AZHAR BIN YUSOF BEM REG. : 13441	
CADANGAN MEMBINA DAN MENYIAPKAN 29 UNIT KEDAI PEJABAT 2 TINGKAT DAN KERJA-KERJA BERKAITAN DI ATAS LOT PT 10025 (HSD 7436) HINGGA PT 10056 (HSD 7467), MUKIM KIJAL, DAERAH KEMAMAN, TERENGGANU DARUL IMAN.	
<b>TAJUK LUKISAN :</b> - KEY PLAN - LOCATION PLAN - WATER RETICULATION LAYOUT PLAN	
DILUKIS : MRC	TARIKH : NOVEMBER 2023
DISEMAK : Ir. Azhar	SKALA : NOT TO SCALE
NO. PROJEK	
NO. LUKISAN	MRC/23/7436-67/INFRA/WR/LP-01