


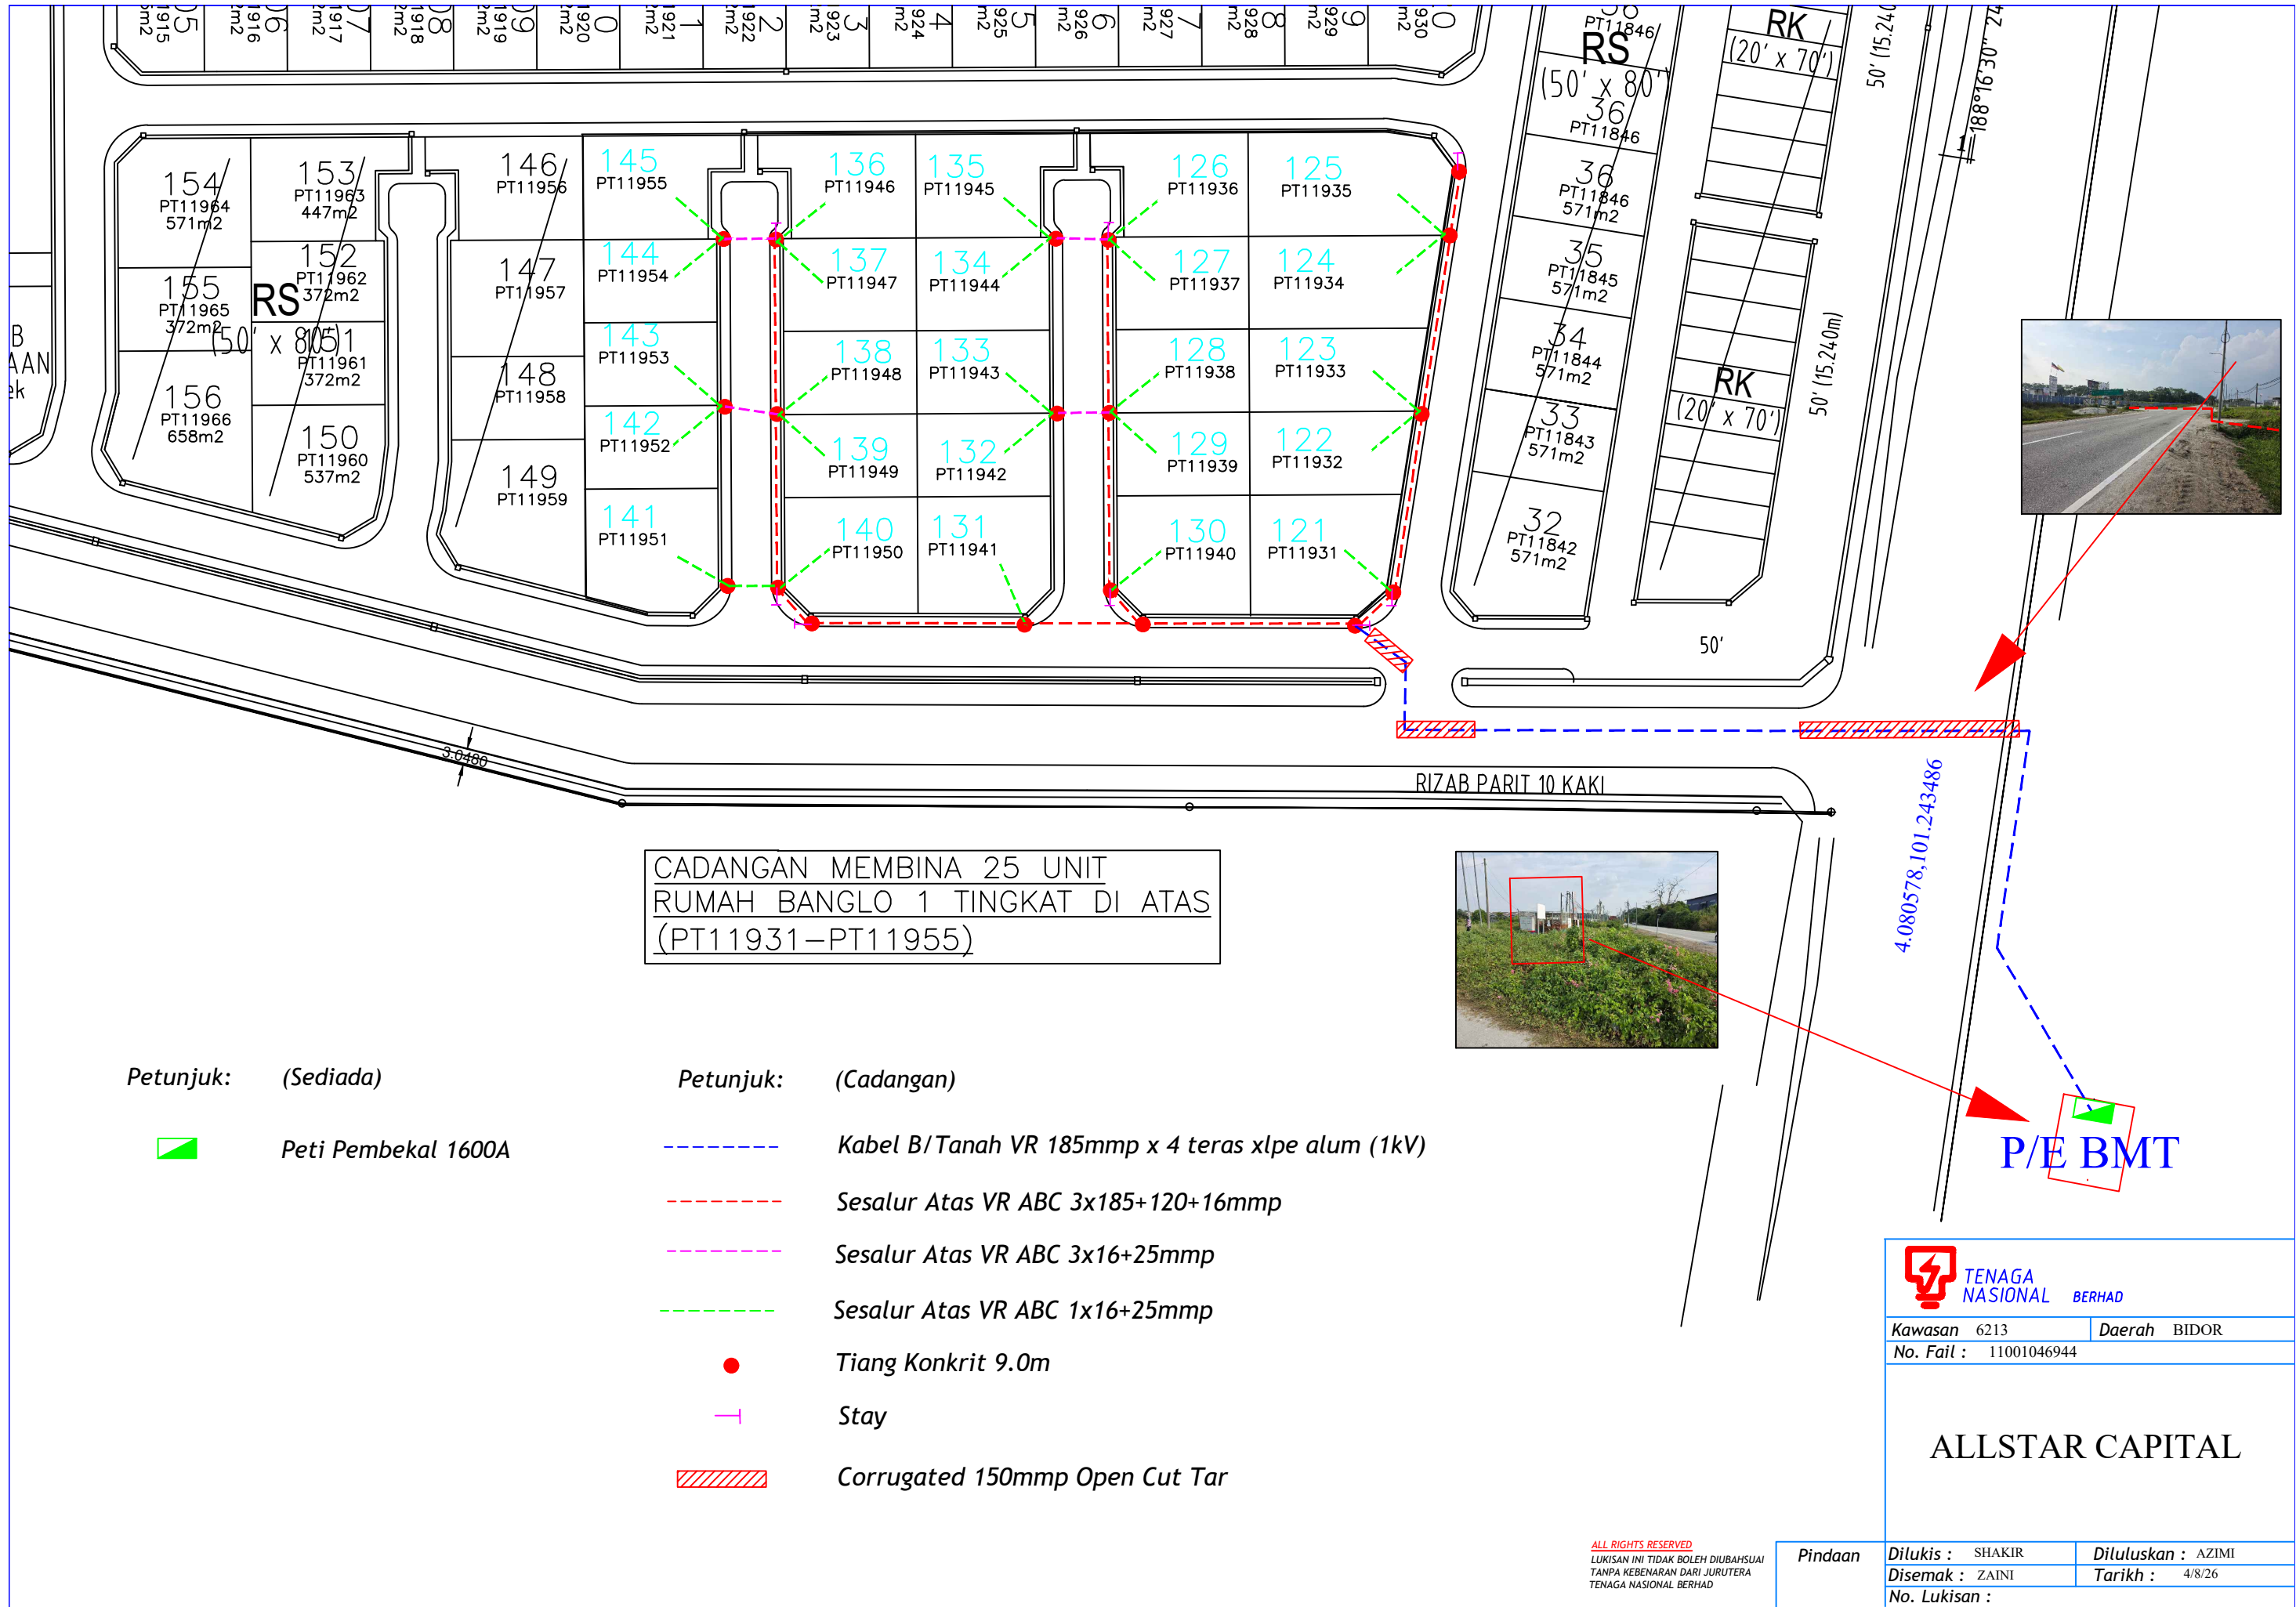


Petunjuk: (Sediada)




Peti Pembekal 1600A

Petunjuk: (Cadangan)

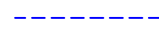

Kabel B/Tanah VR 185mmp x 4 teras xlpe alum (1kV)

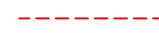

Sesalur Atas VR ABC 3x185+120+16mmp



Sesalur Atas VR ABC 3x16+25mmp



Sesalur Atas VR ABC 1x16+25mmp



Tiang Konkrit 9.0m



Stay



Corrugated 150mmp Open Cut Tar



TENAGA  
NASIONAL BERHAD

Kawasan 6213

Daerah BIDOR

No. Fail : 11001046944

ALLSTAR CAPITAL

Pindaan

Dilukis : SHAKIR

Diluluskan : AZIMI

Disemak : ZAINI

Tarikh : 4/8/26

No. Lukisan :

ALL RIGHTS RESERVED  
LUKISAN INI TIDAK BOLEH DIUBAHSAUAI  
TANPA KEBENARAN DARI JURUTERA  
TENAGA NASIONAL BERHAD

## GAMBAR LOKASI PEMASANGAN

