


# PELAN KVT

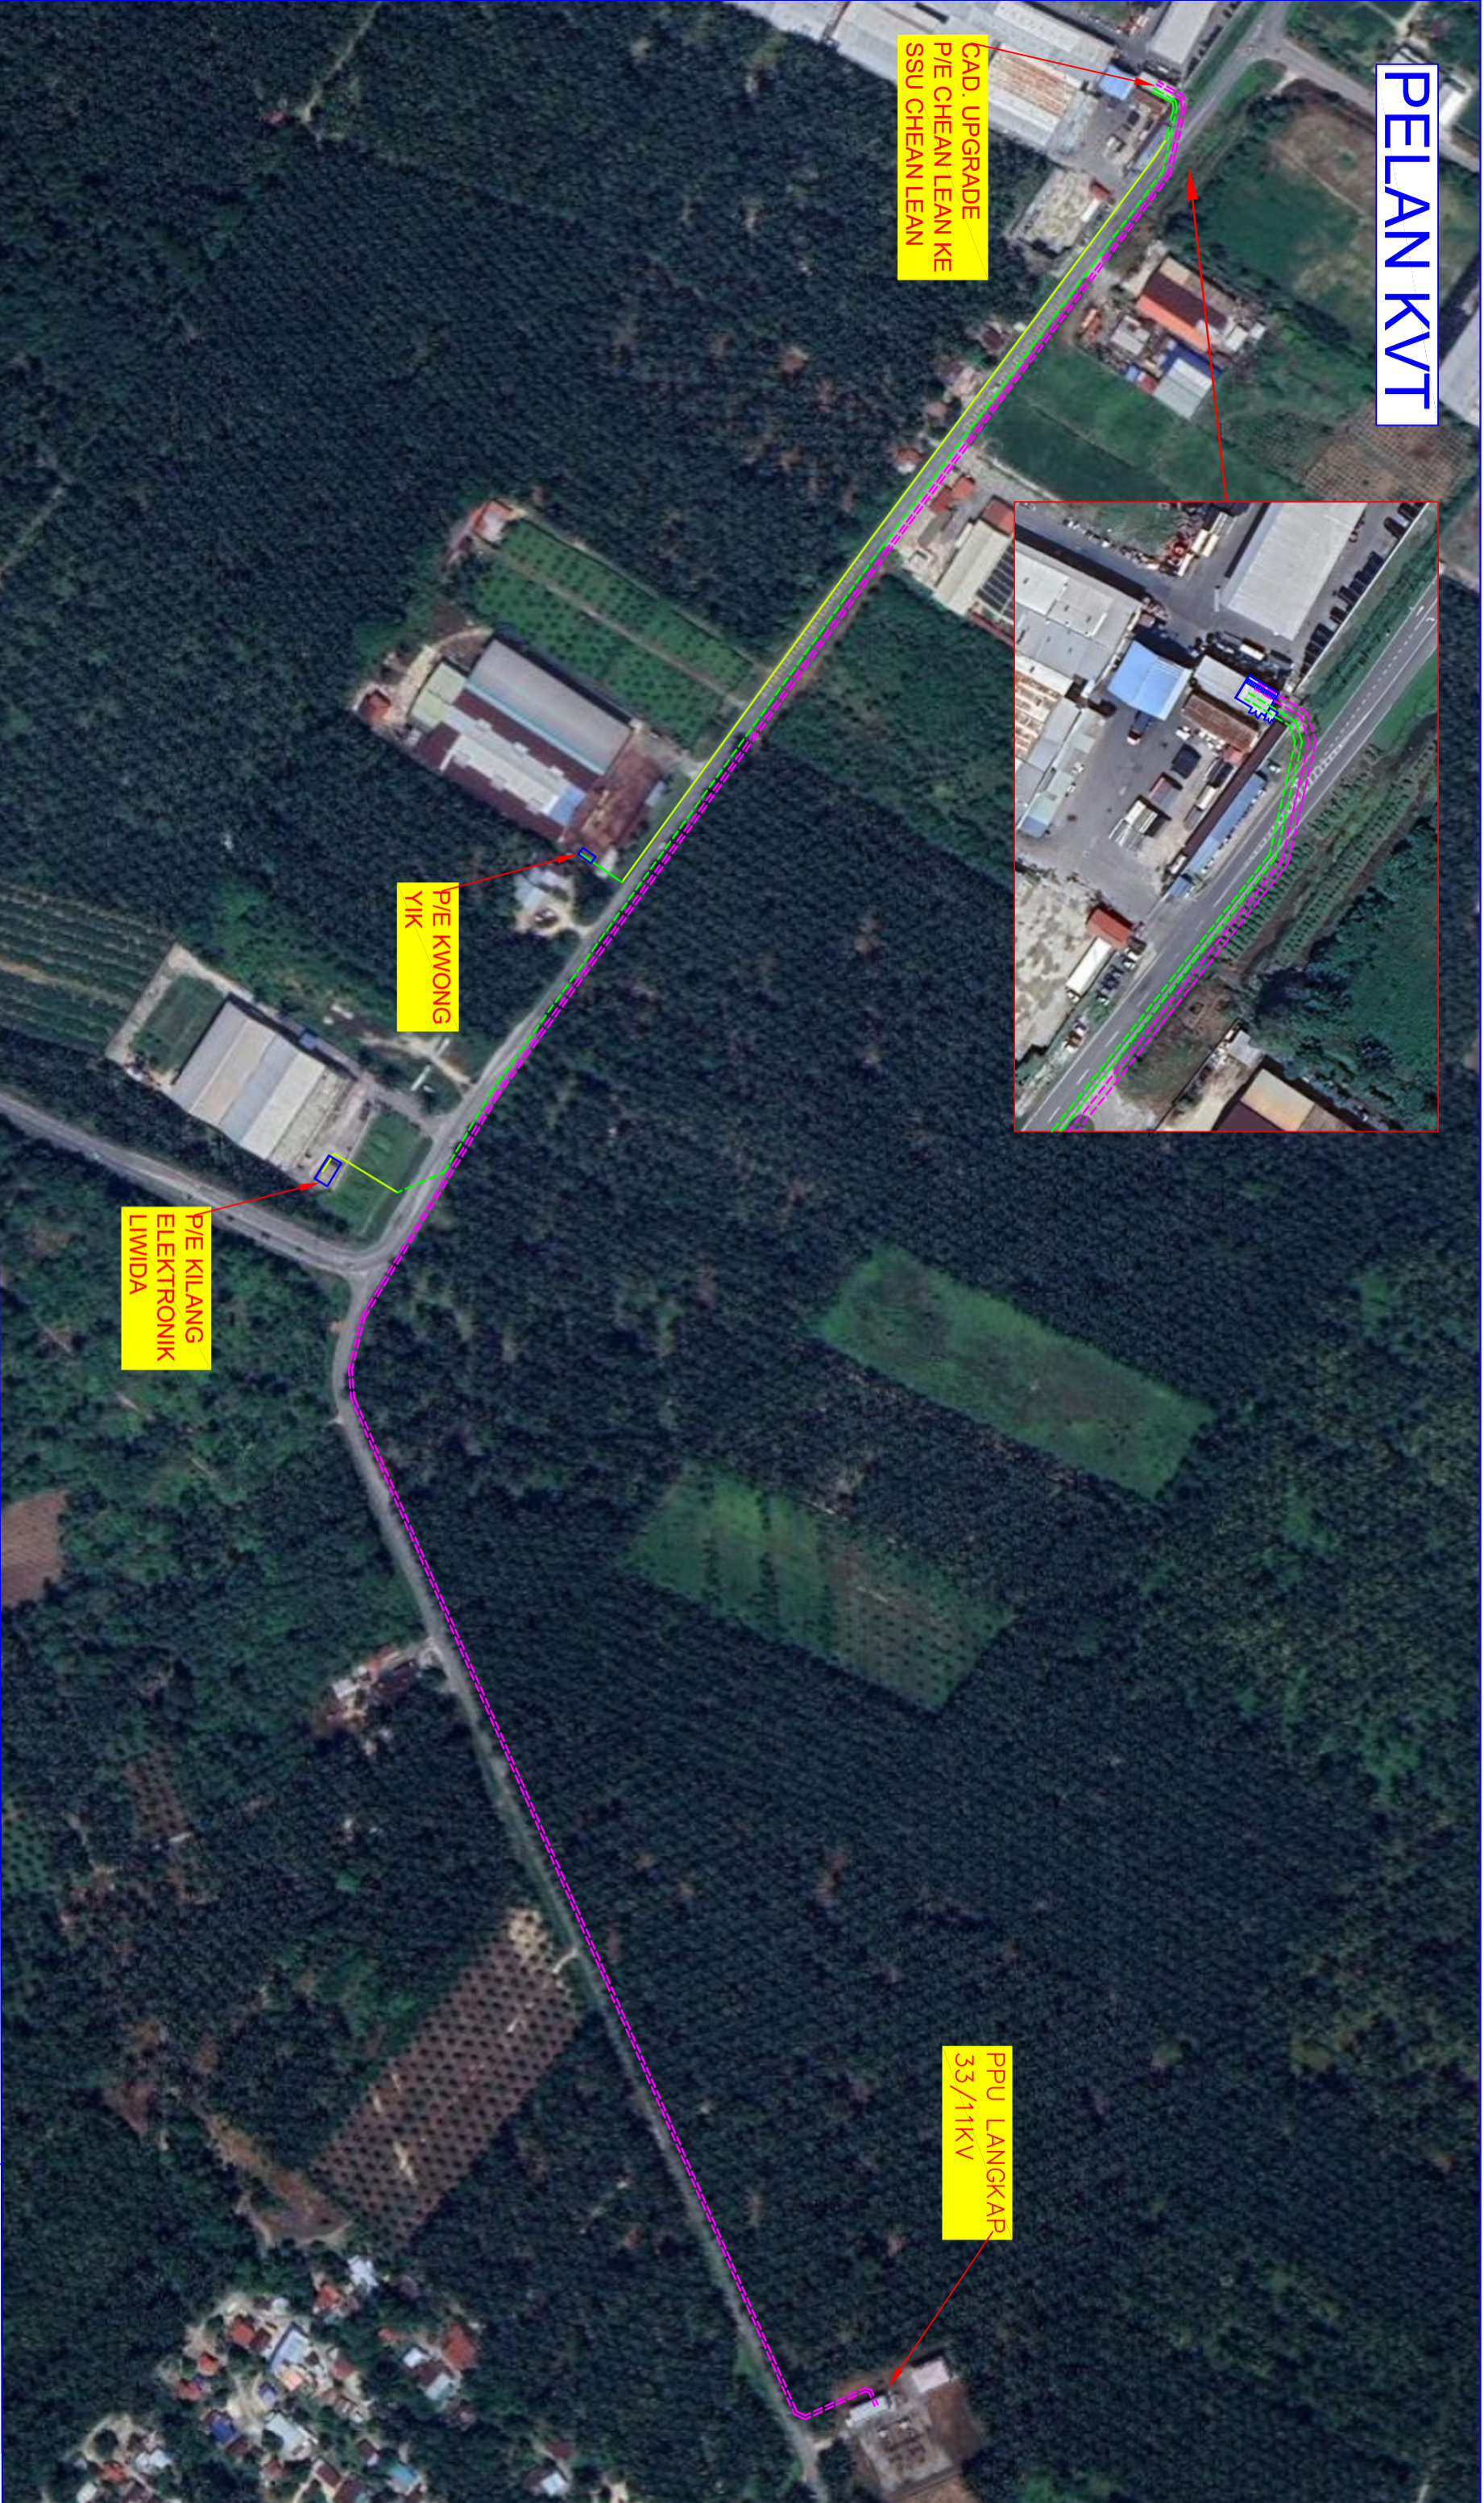

## KETERANGAN

- CAD. UG CABLE, 11KV, XLPE, AL., 1C, 500MMP
- CAD. UG CABLE, 11KV, XLPE, AL., 3C, 150MMP
- SEDIA ADA UG CABLE, 11KV, XLPE, AL., 3C, 150MMP



TENAGA NASIONAL BERHAD  
TENAGANASIONALBERHAD  
INCORPORATED IN MALAYSIA

KAWASAN : TELUK INTAN

DAERAH : HILIR PERAK

NO. F.A.I.L. : D-TEL-C-26-522

PERMOHONAN TAMBAHAN BERAJUAN BAGI CADANGAN  
KILANG SEDIA ADA DI ATAS LOT 5065 JALAN CHUI CHAK,  
LANGKAP, MUKIM CHANGKAT JONG, DAERAH HILIR PERAK,  
PERAK DARUL RIDZUAN UNTUK TETAPAN CHIN LEAN PLASTIC  
FACTORY SDN. BHD.

|                      |                      |
|----------------------|----------------------|
| Dibuat : ZULK        | Ditulis : EN. NORDIN |
| Disenoi : FAMI       | Tampla : 06/04/2016  |
| No. Lalsan : TEL 522 |                      |