




LEGEND	TOTAL
DESCRIPTION	EA/METER
TIANG BARU 7.5M	129 EA
TIANG BARU 9M	5 EA
TIANG BARU & TARIK KABEL O/H BARU	5600 M
TARIK KABEL U/G EXISTING	3000 M
TARIK KABEL O/H EXISTING	1400 M

TARIKH	BUTIRAN	RUJUKAN
		1/2
PINDAAN		

MAIN CONTRACTOR
OCK OCK GROUP BERHAD
 Sekyen U1, 18, Jalan Jurunilai U1/20,
 Hicom Glenmarie Industrial Park,
 40150 Shah Alam, Selangor

AUTORITI :
TMM
TELEKOM MALAYSIA BERHAD
 GROUP NETWORK TECHNOLOGY
 NETWORK PLANNING 2, CPPM
 TM TECHNOLOGY SERVICES SDN BHD

PROJECT NAME : TITAN USP MC2021 FTTH SBI CXXX SUNGAI MAS
 PROJECT NO : TMKA240038
 TARIKH : 23/02/2025
 DISEDIAKAN : MOHAMMAD ASRUL FAHLAWI BIN
 KHAIRUDDIN

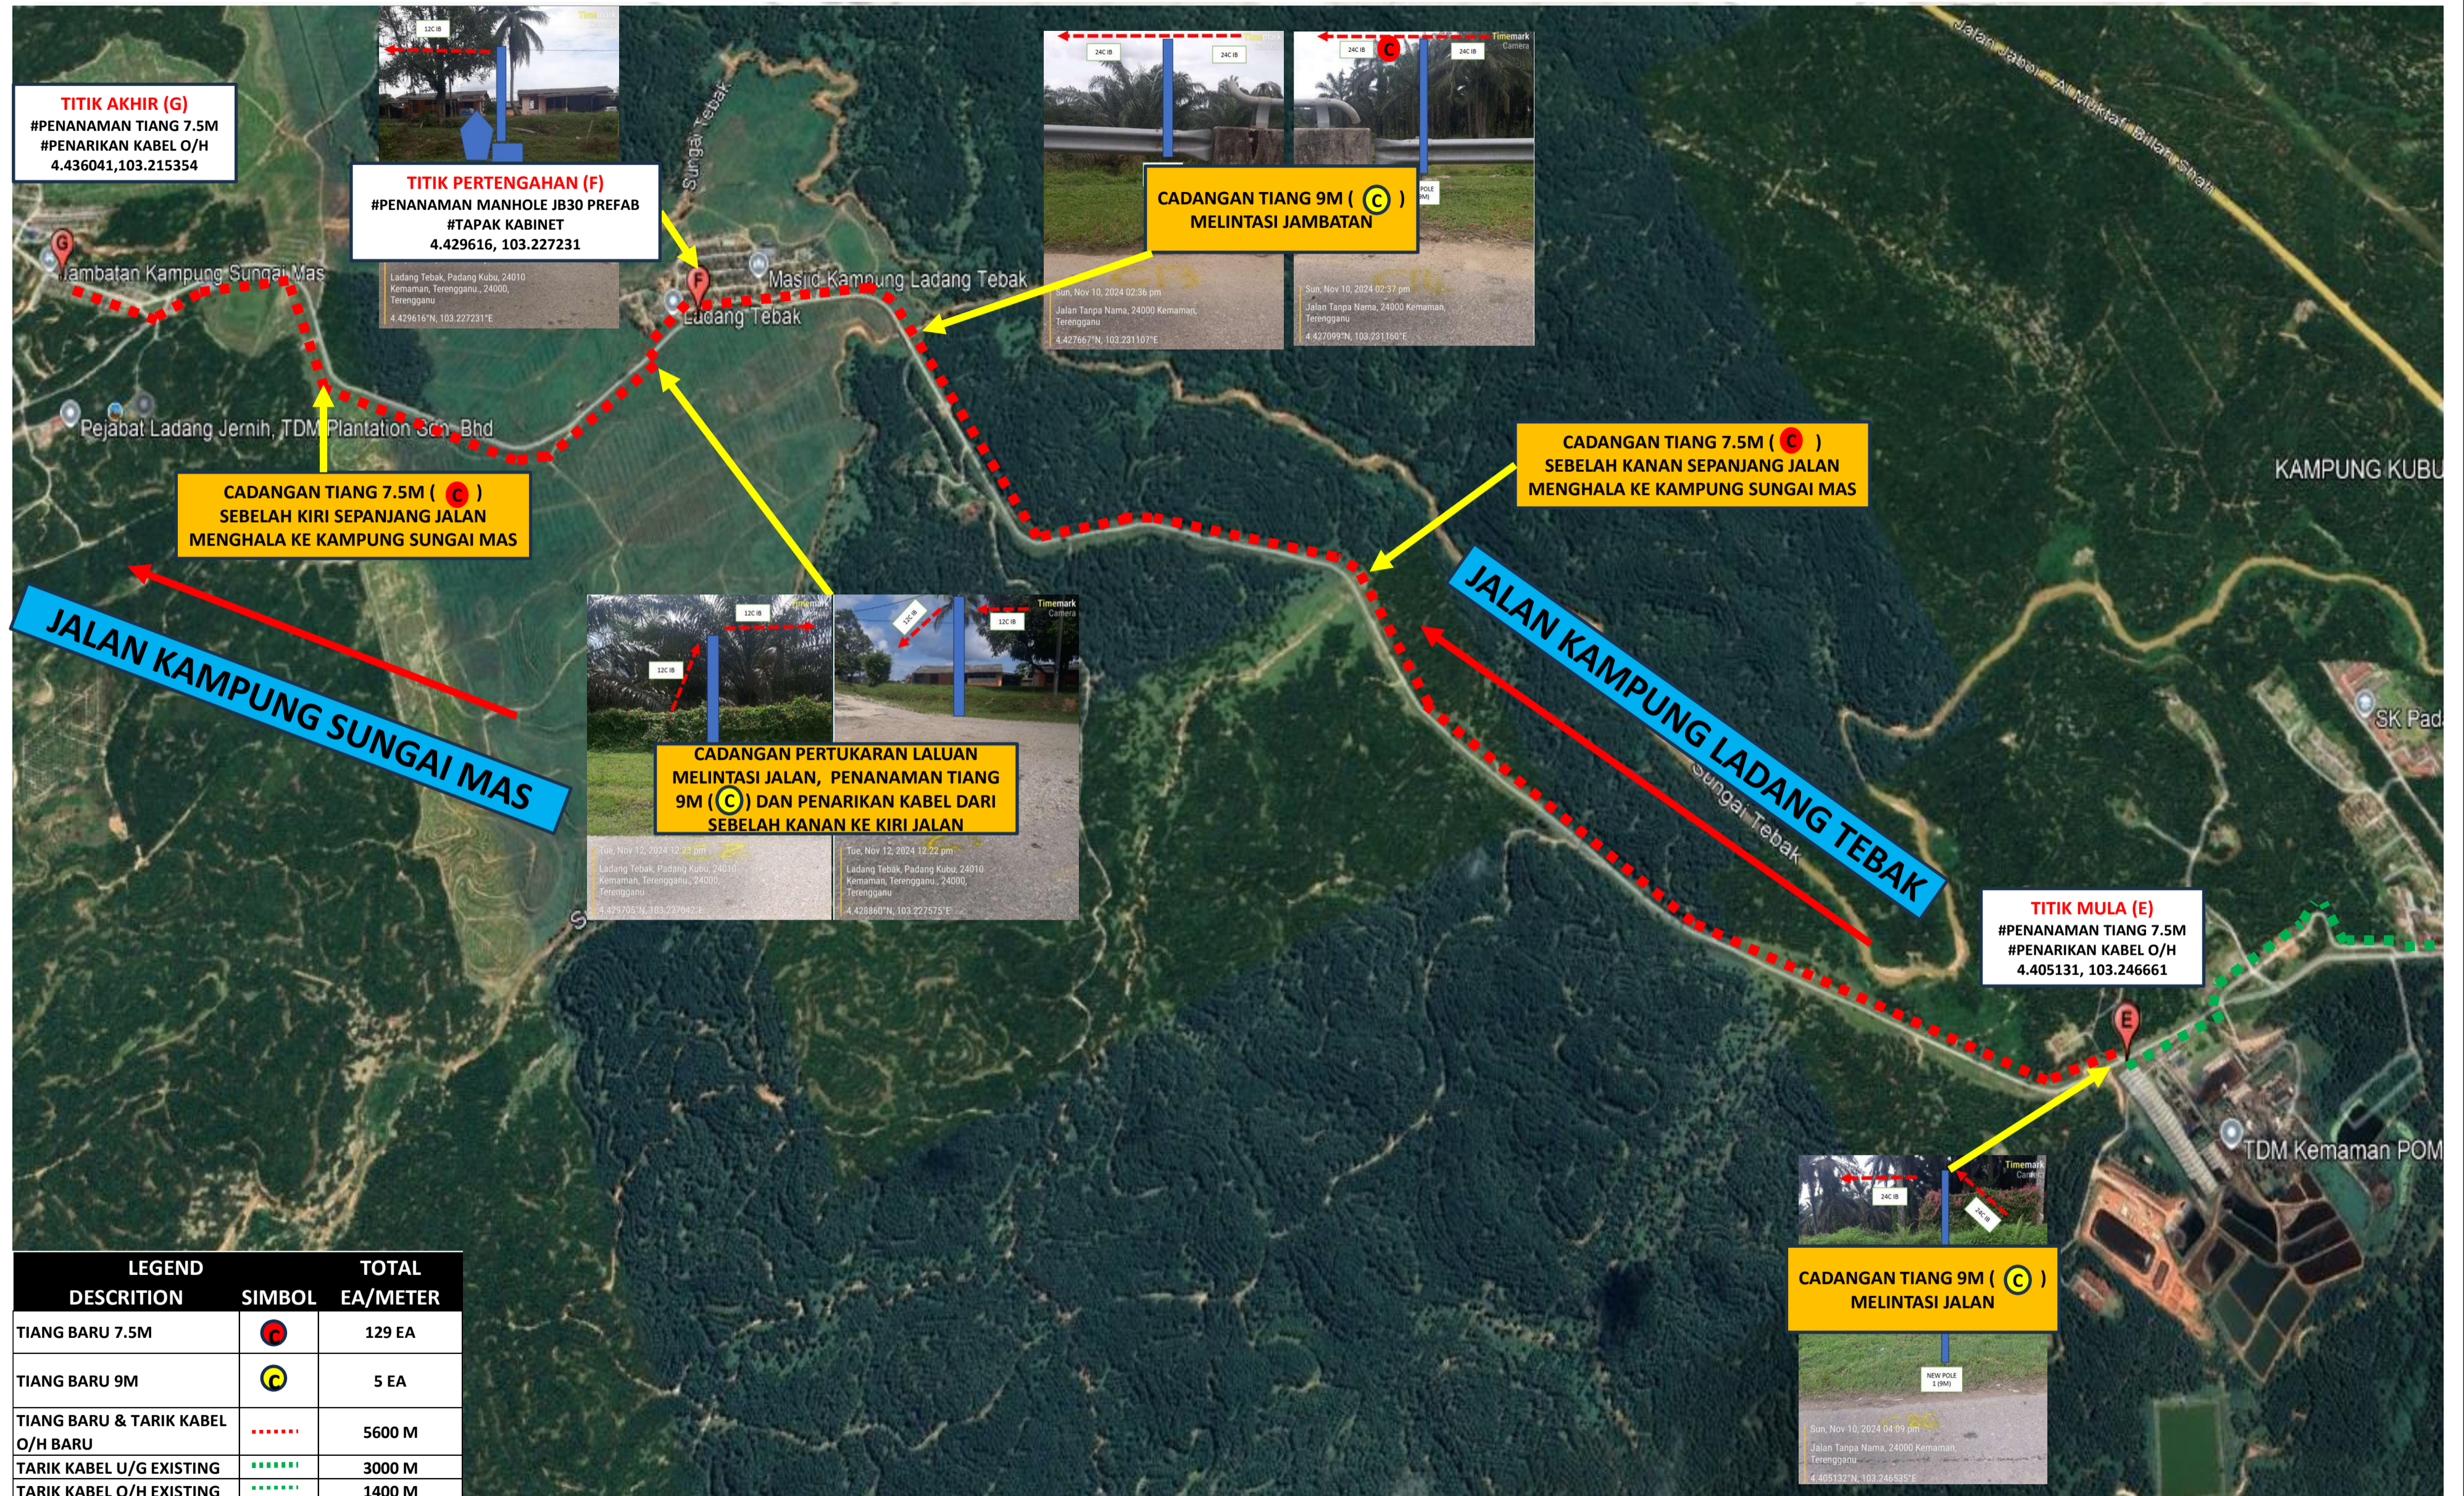

LEGEND	TOTAL
DESCRIPTION	EA/METER
TIANG BARU 7.5M	129 EA
TIANG BARU 9M	5 EA
TIANG BARU & TARIK KABEL O/H BARU	5600 M
TARIK KABEL U/G EXISTING	3000 M
TARIK KABEL O/H EXISTING	1400 M

TARIKH	BUTIRAN	RUJUKAN	MAIN CONTRACTOR	AUTORITI :	PROJECT NAME :
		2/2	OCK GROUP BERHAD Sekyen U1, 18, Jalan Jurunilai U1/20, Hicom Glenmarie Industrial Park, 40150 Shah Alam, Selangor	TELEKOM MALAYSIA BERHAD GROUP NETWORK TECHNOLOGY NETWORK PLANNING 2, CPPM TM TECHNOLOGY SERVICES SDN BHD	TITAN USP MC2021 FTTH SBI CXXX SUNGAI MAS PROJECT NO : TMKA240038 TARIKH : 23/02/2025
PINDAAN					DISEDIAKAN : MOHAMMAD ASRUL FAHLAWI BIN KHAIRUDDIN