


PETUNJUK

NO.	SYMBOL	DESKRIPSI	JARAK
1		CADANGAN KABEL VT 150MM2 XLPE 3 TERAS	-
2		MERENTANG KABEL DI ATAS JALAN TAR	3 M
3		MERENTANG KABEL DI ATAS BAHU JALAN TANAH BIASA	4300 M
4		MERENTANG KABEL MENGIKUT KAEDAH HDD	30 M

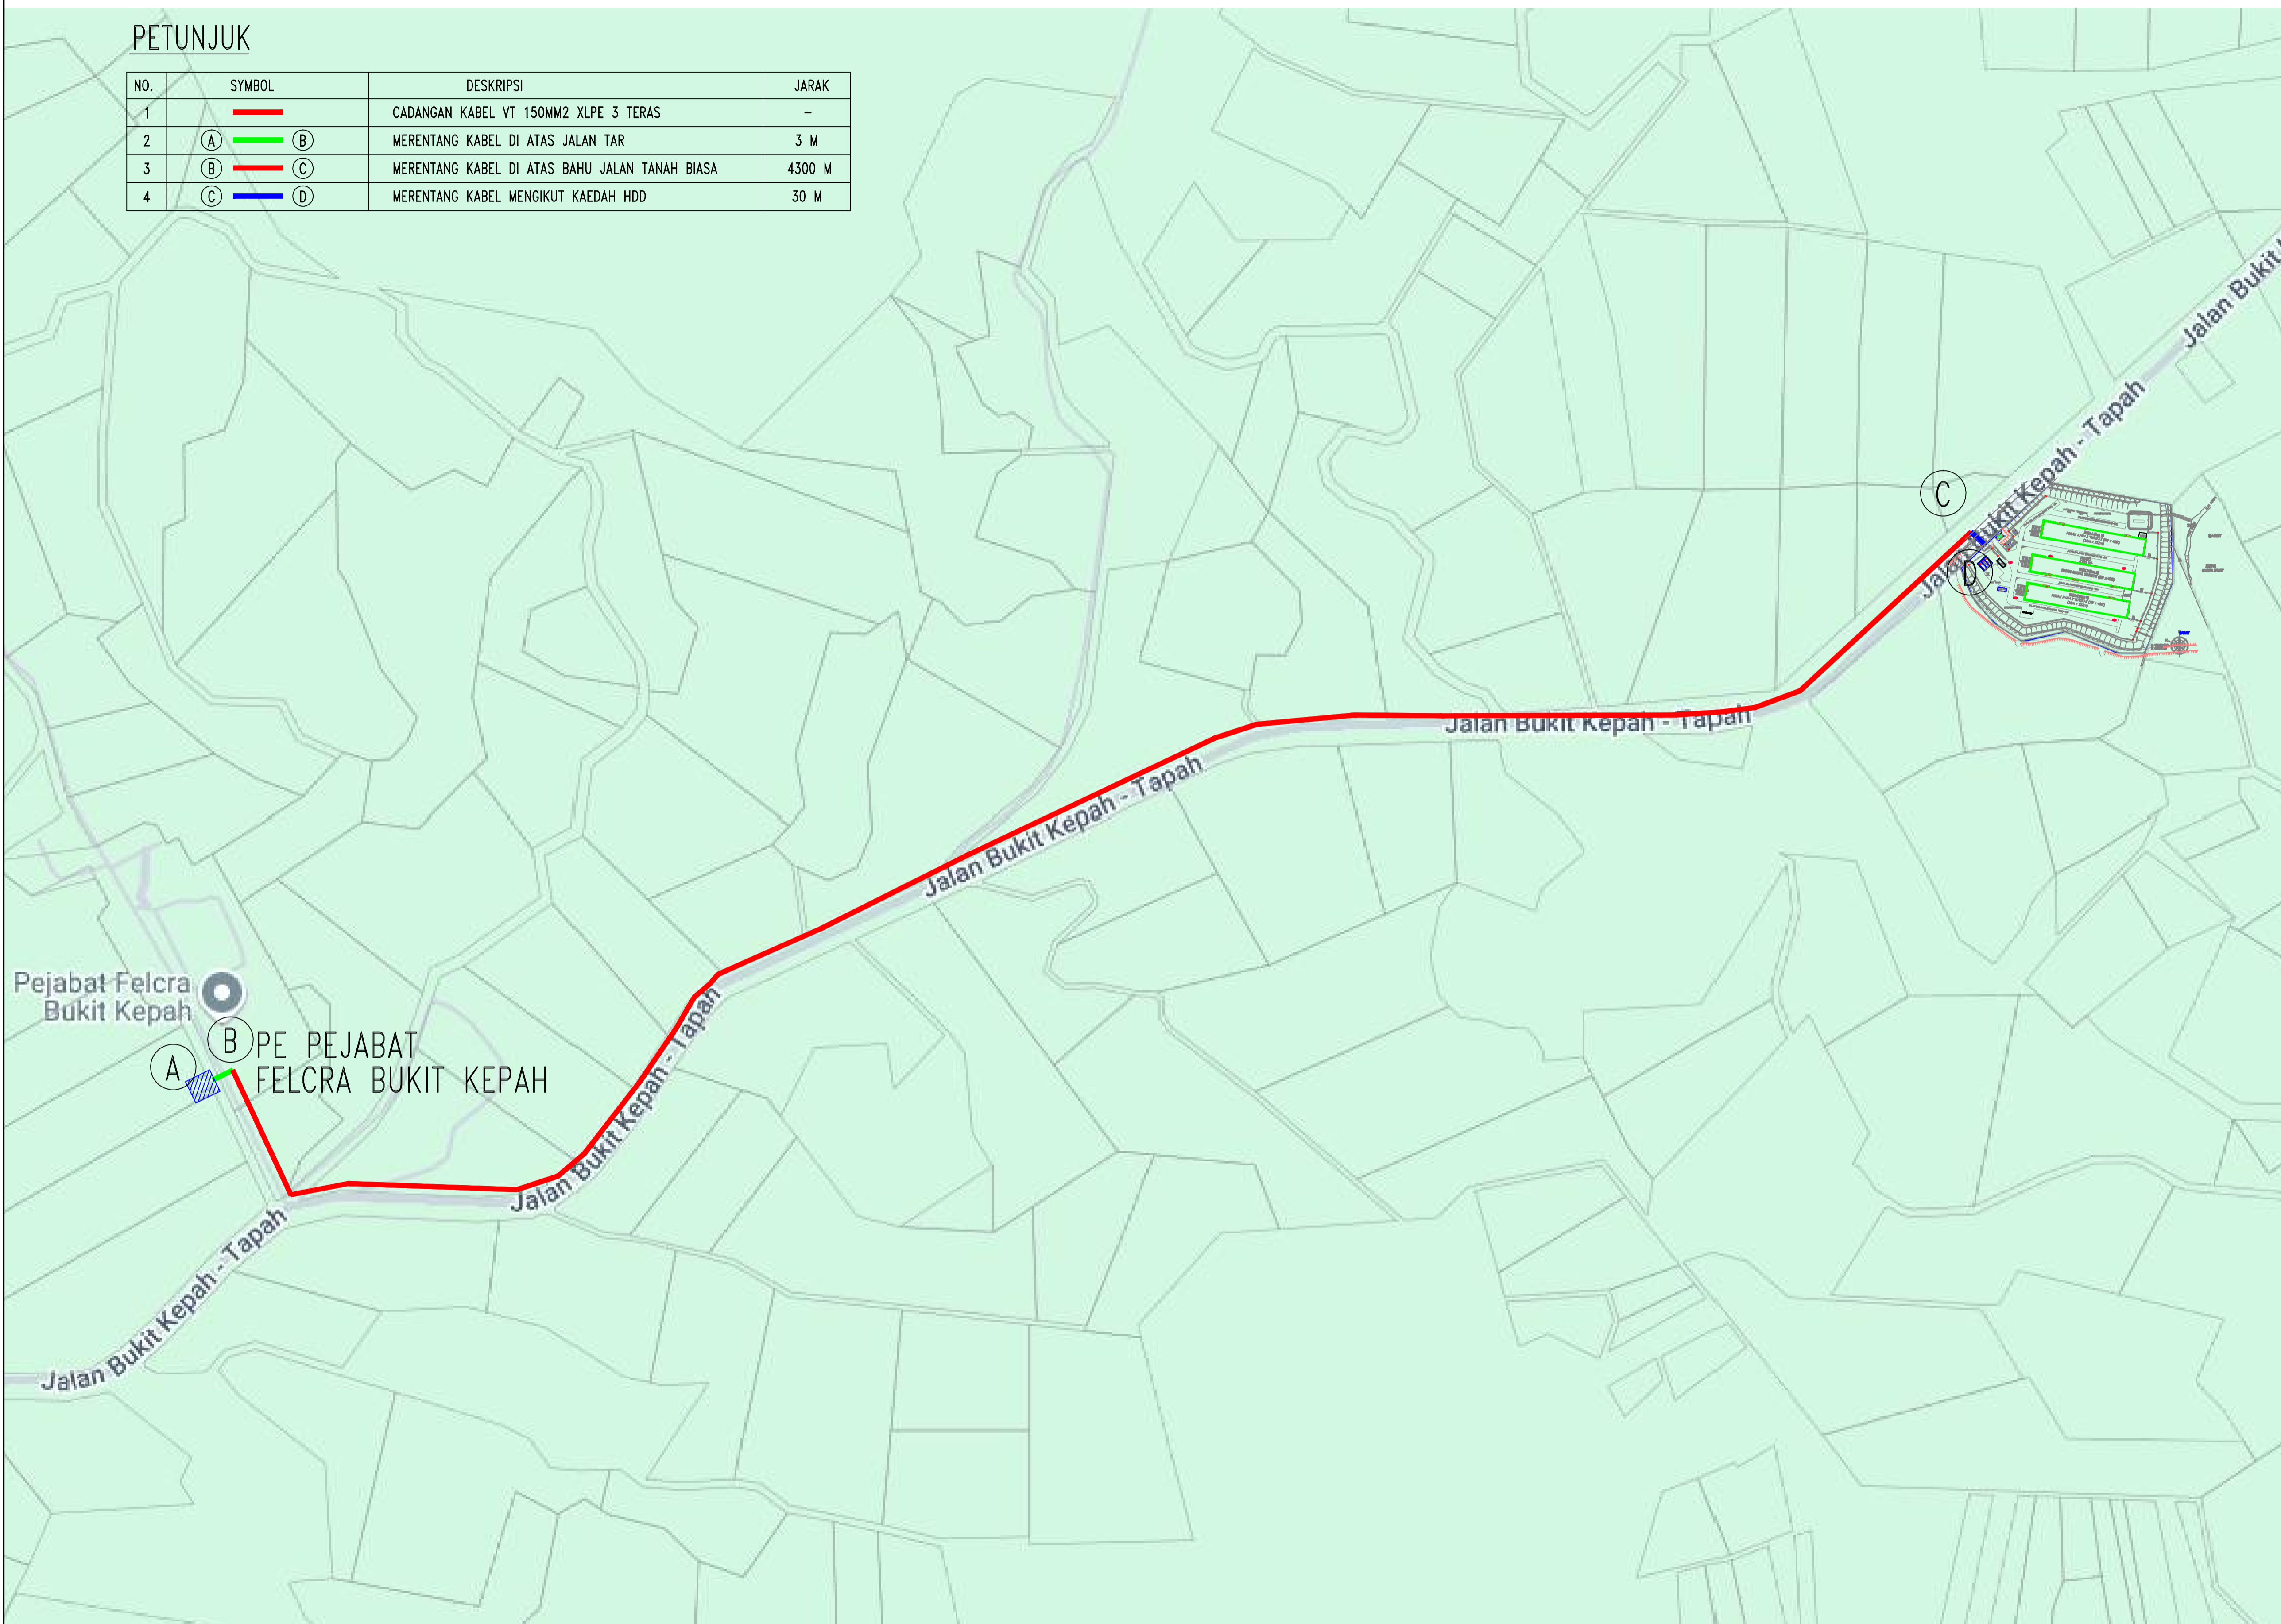

NO	TARBIH	CATITAN	DILUBUKAN OLEH

PEMLIK:

NORDIN BIN ISMAIL
NO K/P : 520827-11-5105
NO 22-3, JALAN WANGSA DELIMA 11, WANGSA MAJU,
53300 KUALA LUMPUR,
WILAYAH PERSEKUTUAN KUALA LUMPUR

ARKITEK:

SALWA MY ARCHITECT
NO 24-B, JALAN PU 7/3,
TAMAN PUCHONG UTAMA,
47100 PUCHONG, SELANGOR DARUL EHSAN
TEL: 03-8952 4898 FAX: 03-8952 4899
EMAIL: smy_arch@yaho.com

PROJEK:

PERMOHONAN SERENTAK KEBENARAN MERANCANG TEMPOH TERHAD BAGI CADANGAN MEMBINA DAN MENYIAPKAN 3 UNIT REBAN AYAM TERTUTUP 2 TINGKAT (JENIS MODEN) SERTA KEMUDAHAN BERKAITAN, DI ATAS LOT 6008, MUKIM HULU TELEMUNG, DAERAH HULU TERENGGANU, TERENGGANU DARUL IMAN.

UNTUK : NOI TERNAK SDN BHD

PERLINDUNG MEKANIKAL & ELEKTRIKAL:

NLS POWERMATH ENGINEERING
(Mechanical & Electrical Consultant)
Lot. PT. 17894-K, Tingkat Atas,
Taman Sempati, Bukit Tinggi,
21200 Kuala Terengganu,
Terengganu Darul Iman.
Tel: 09-6674813 Fax: 09-6674814

TANDATANGAN JURUTERA PROFESIONAL:

IR. BADLISHAH BIN HS. TALIB
C 111548
MALAYSIA

I hereby certify that these works have been designed by me in accordance with sound Engineering practice and that I take full responsibility for the design and proper performance of the same.

BLOK:

--

TAJUK LUKBAN:

SITE PLAN
- UNDERGROUND CABLING ROUTE

TARIKH	Februari 2025
SKALA	N.T.S
DIREKABENTUK	SB
DILUKS	mh
DIPERIKSA	Ir. Badlishah Talib

NO. LUKBAN: NLS.19/2023/TNB/E-01