



(PART 1 OF 8)


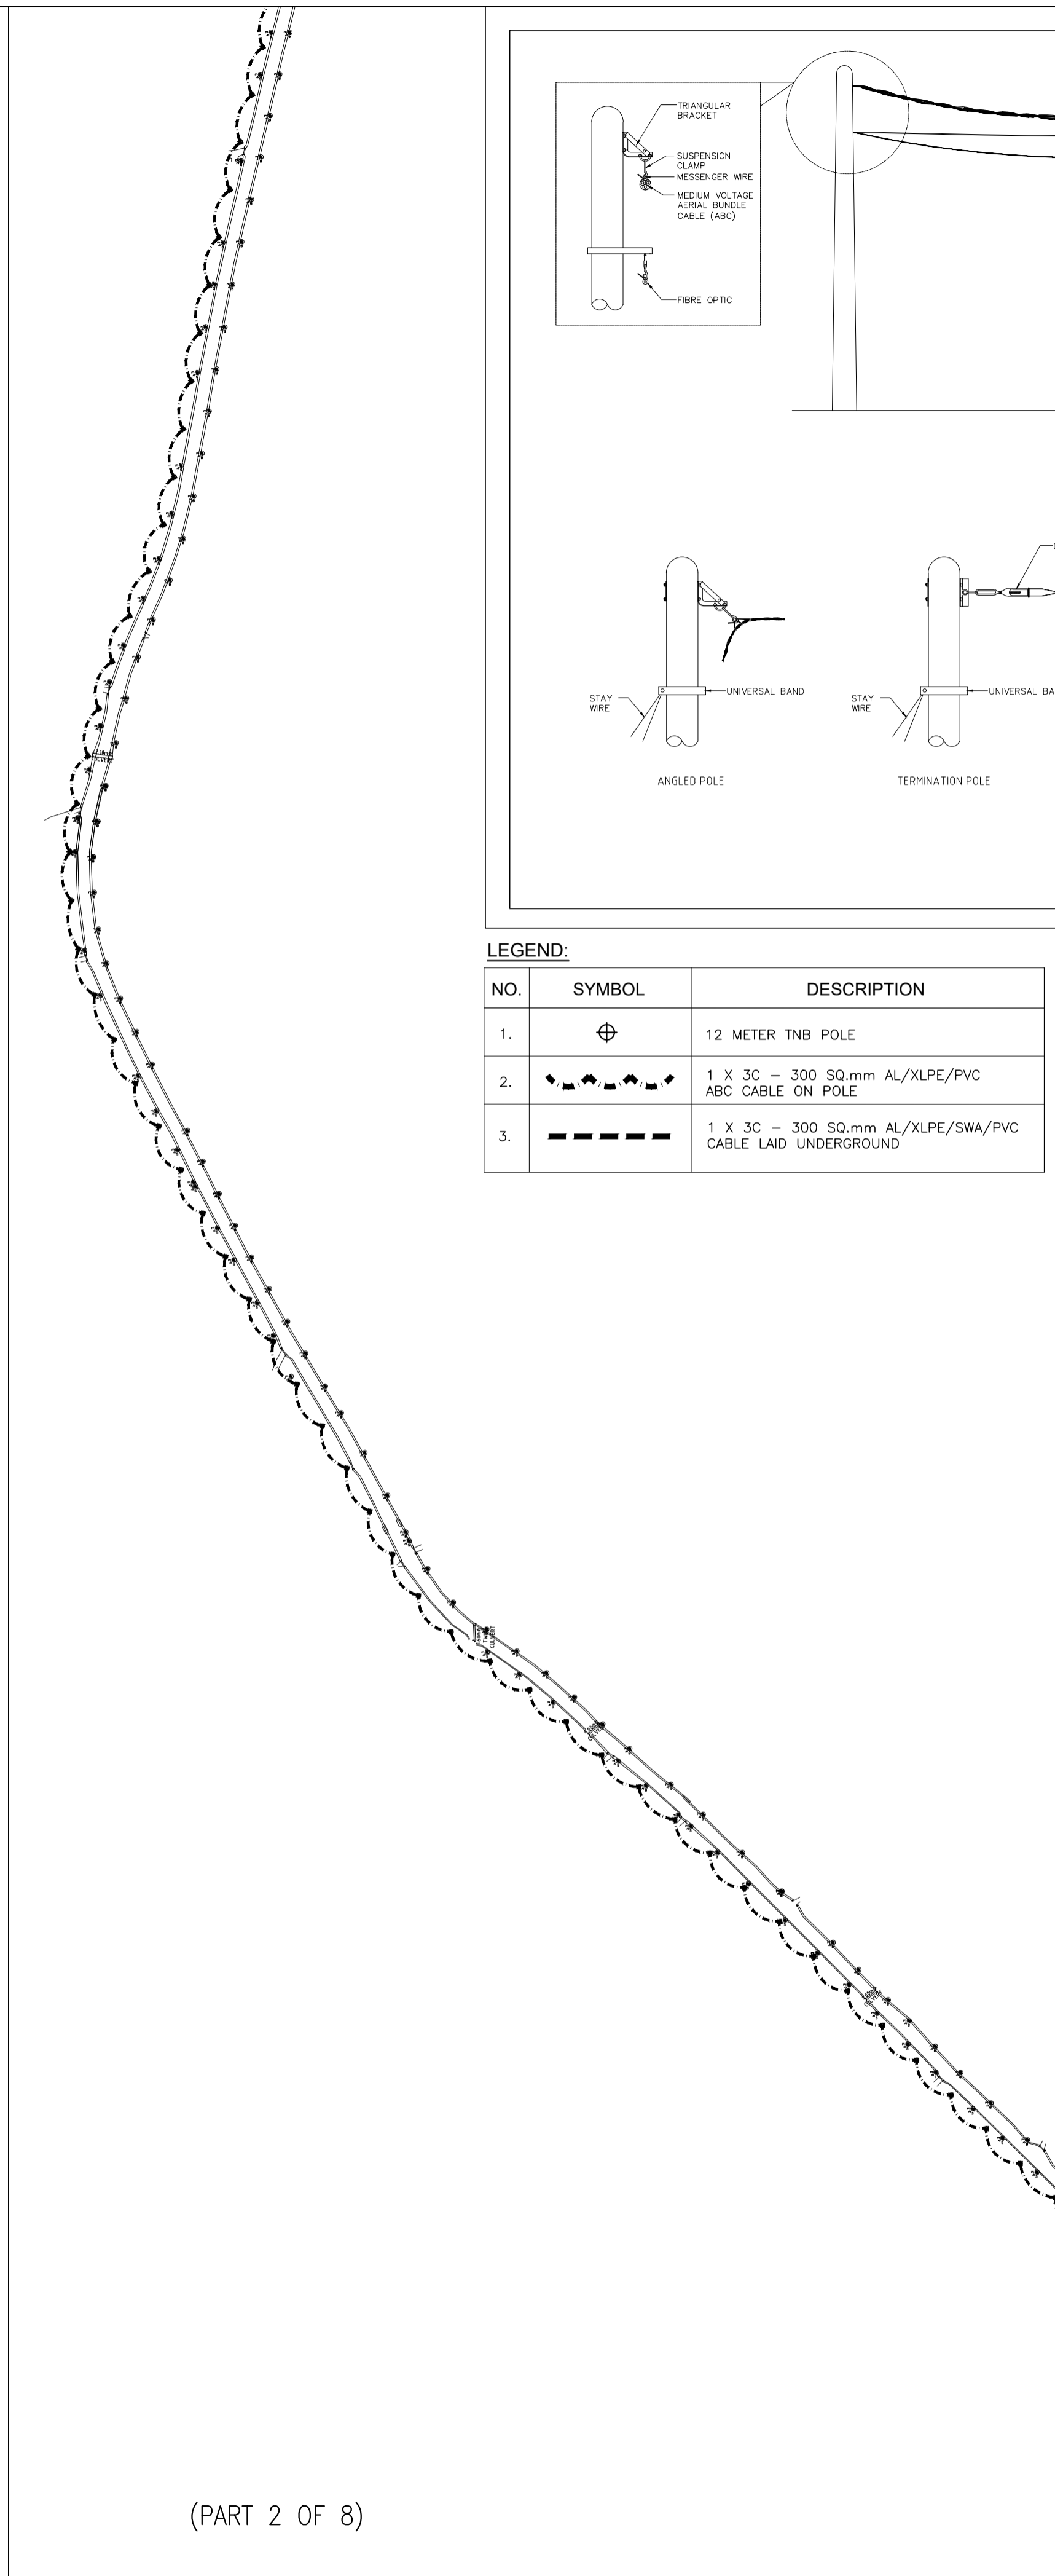


(PART 2 OF 8)

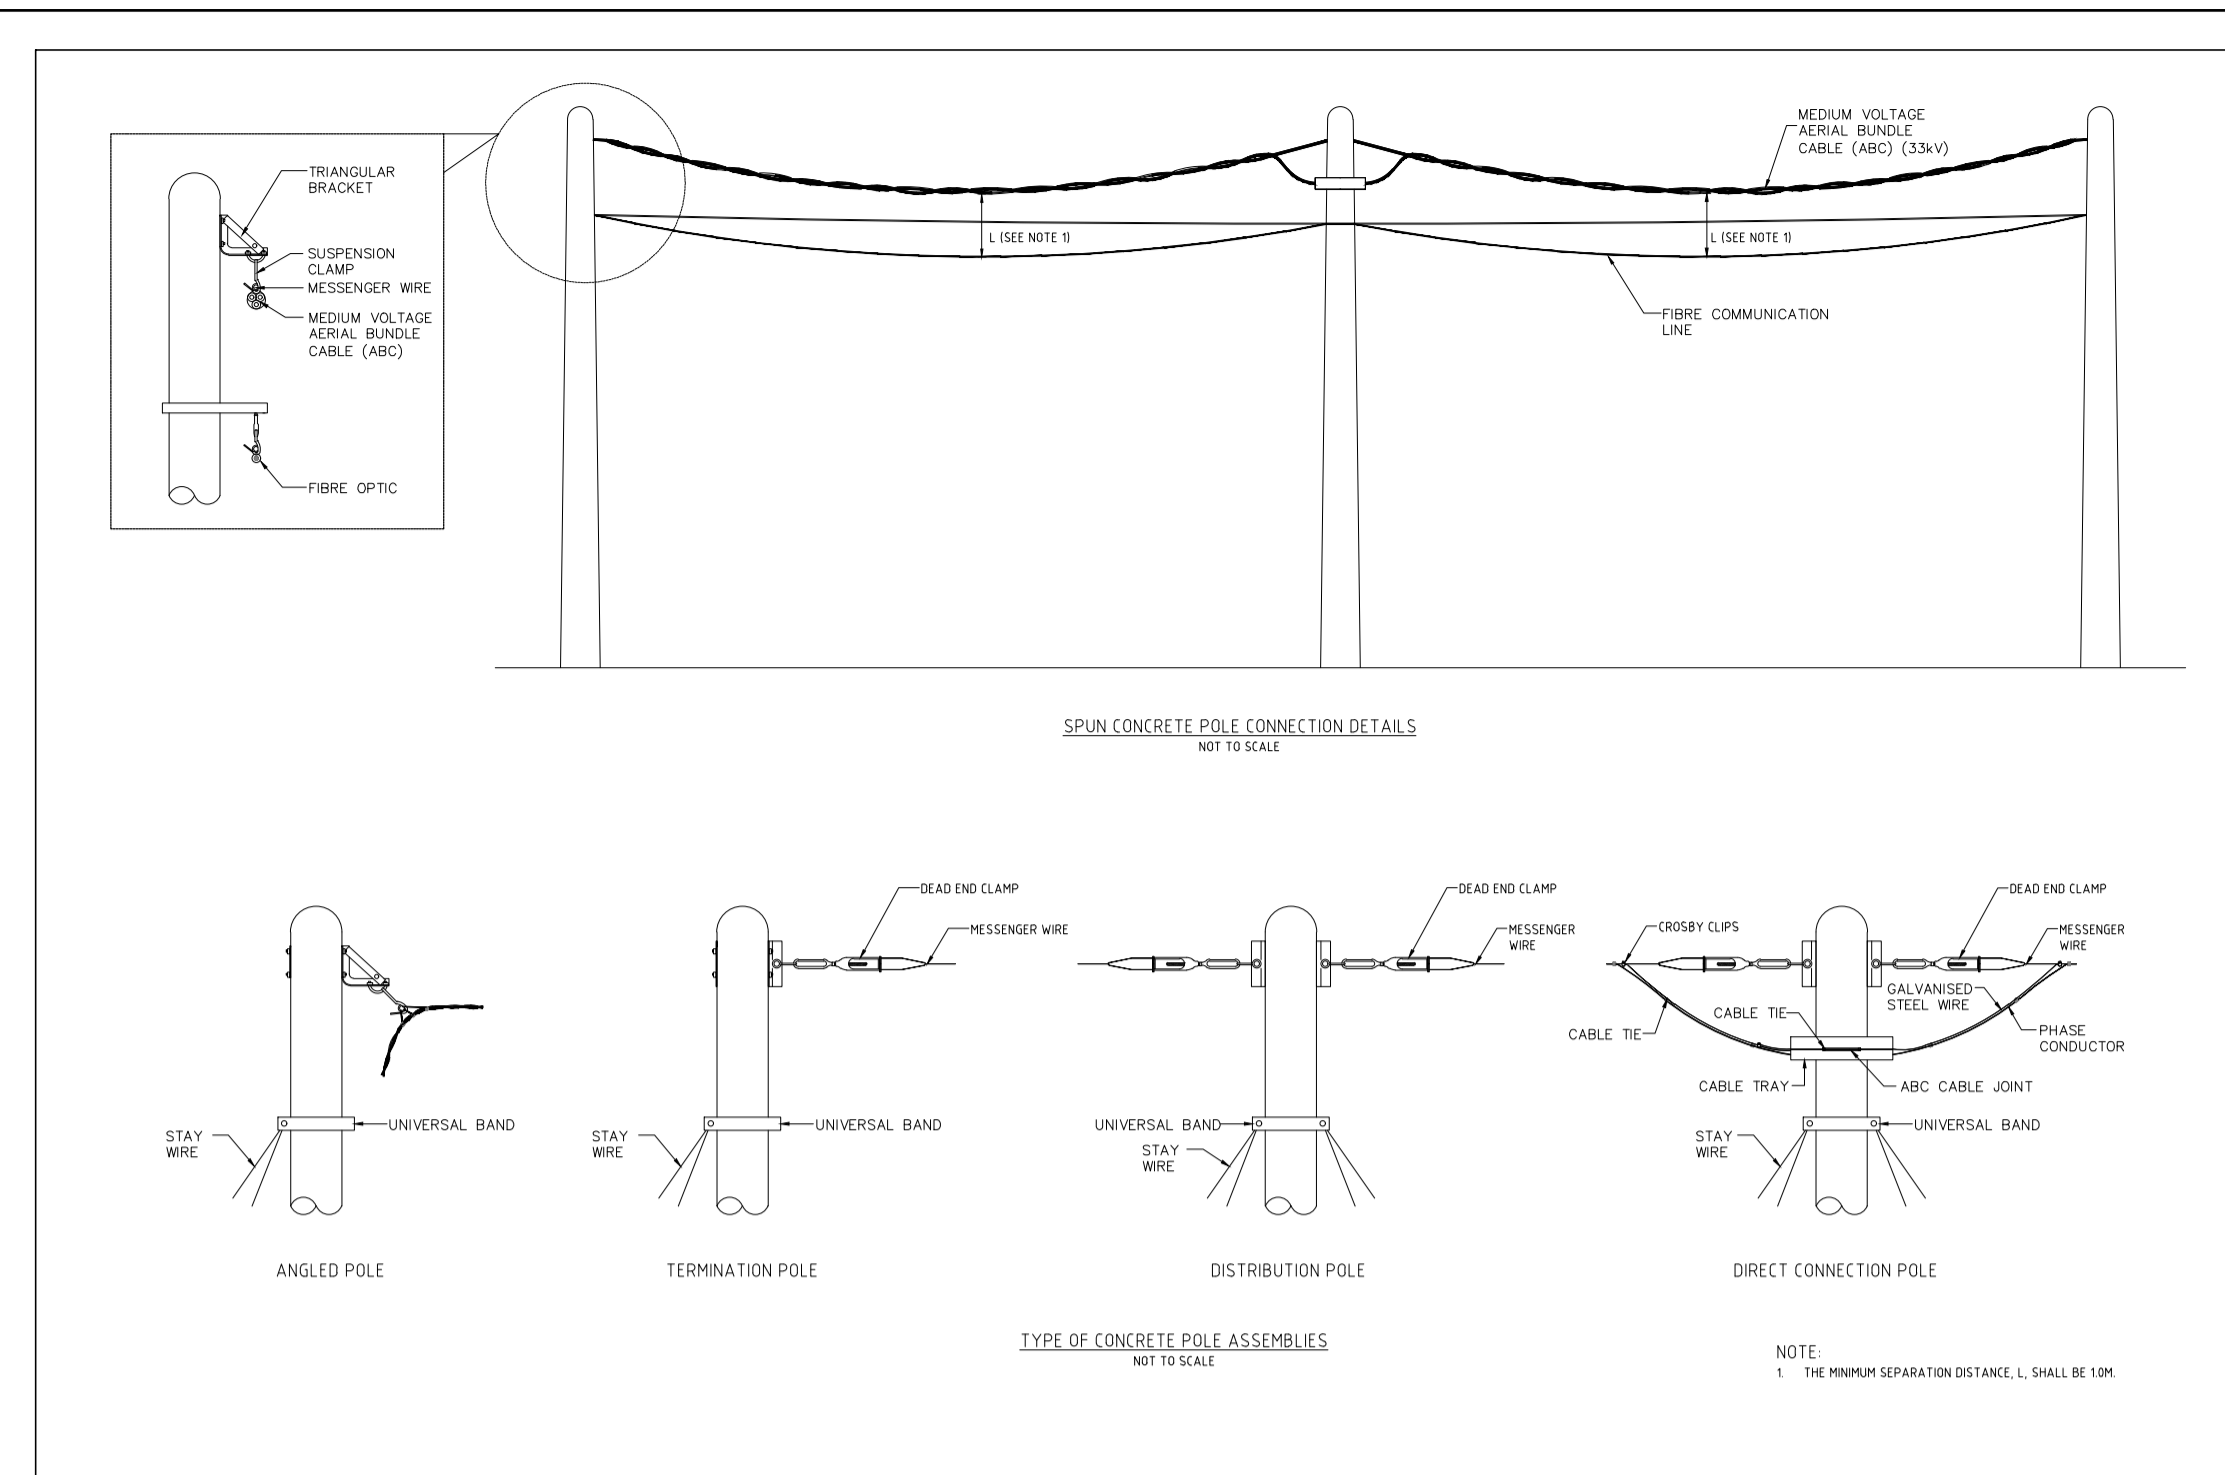

LEGEND:

NO.	SYMBOL	DESCRIPTION
1.	⊕	12 METER TNB POLE
2.	—●—●—●—●—	1 X 3C - 300 SQ.mm AL/XLPE/PVC ABC CABLE ON POLE
3.	—■—■—■—■—	1 X 3C - 300 SQ.mm AL/XLPE/SPA/PVC CABLE LAID UNDERGROUND

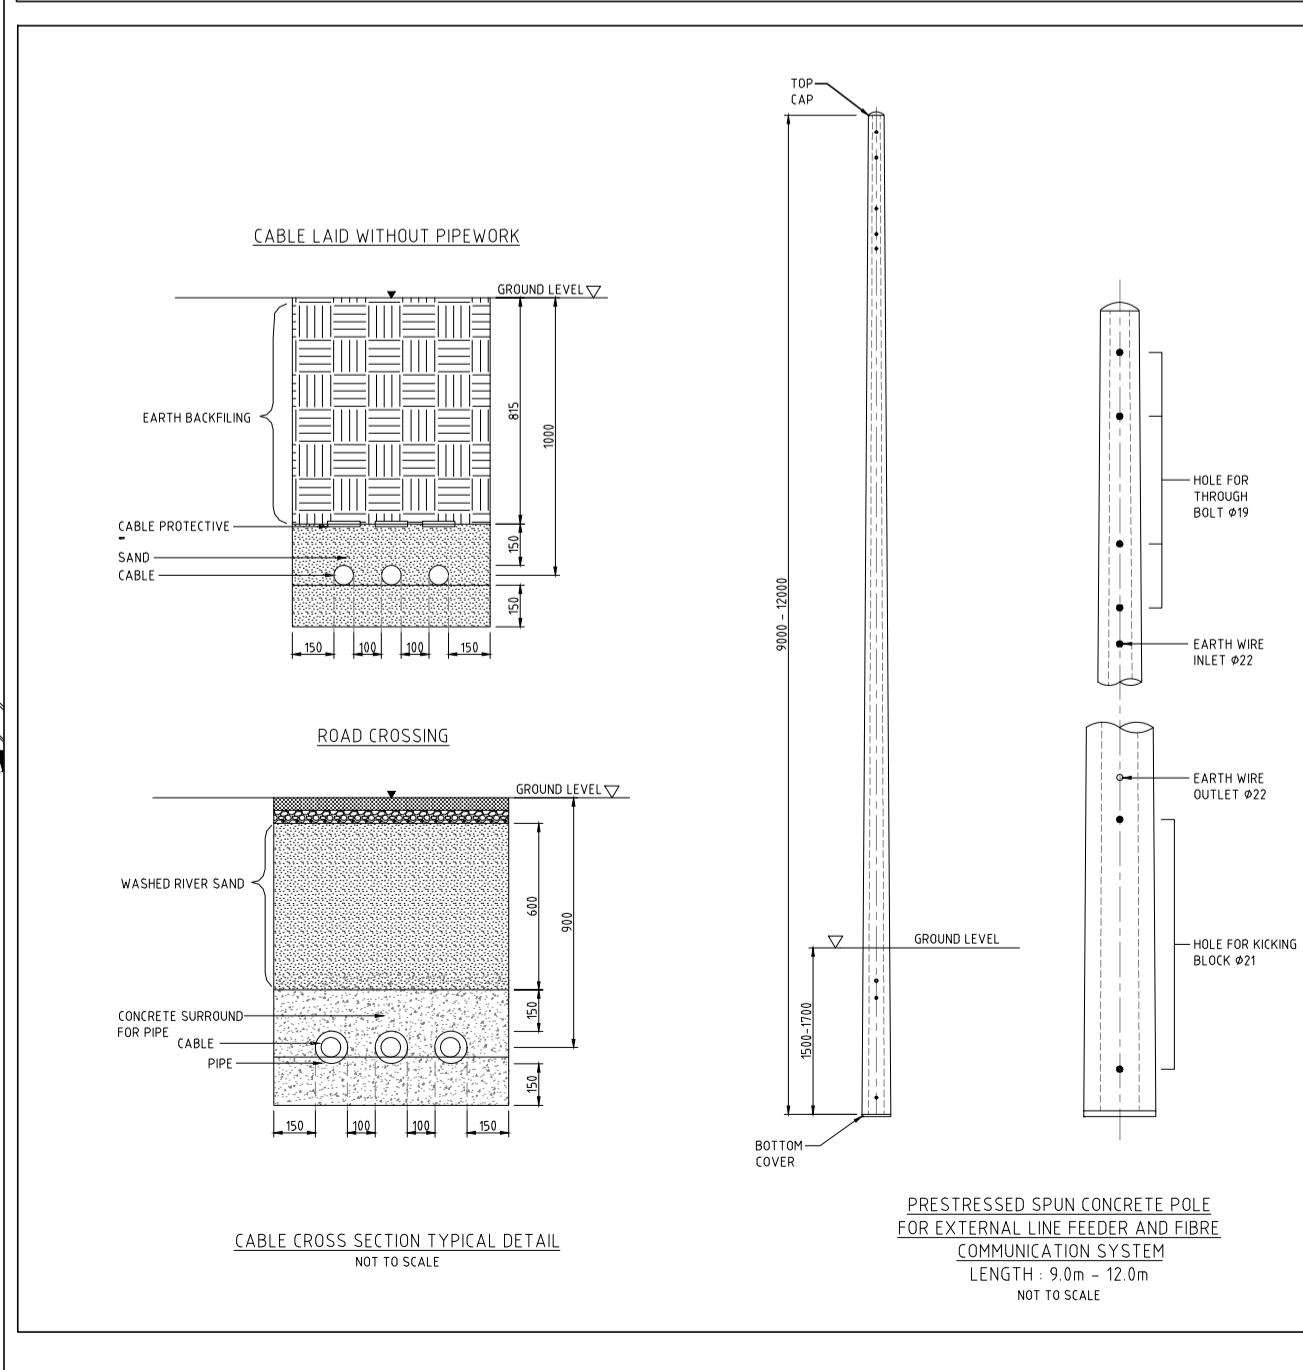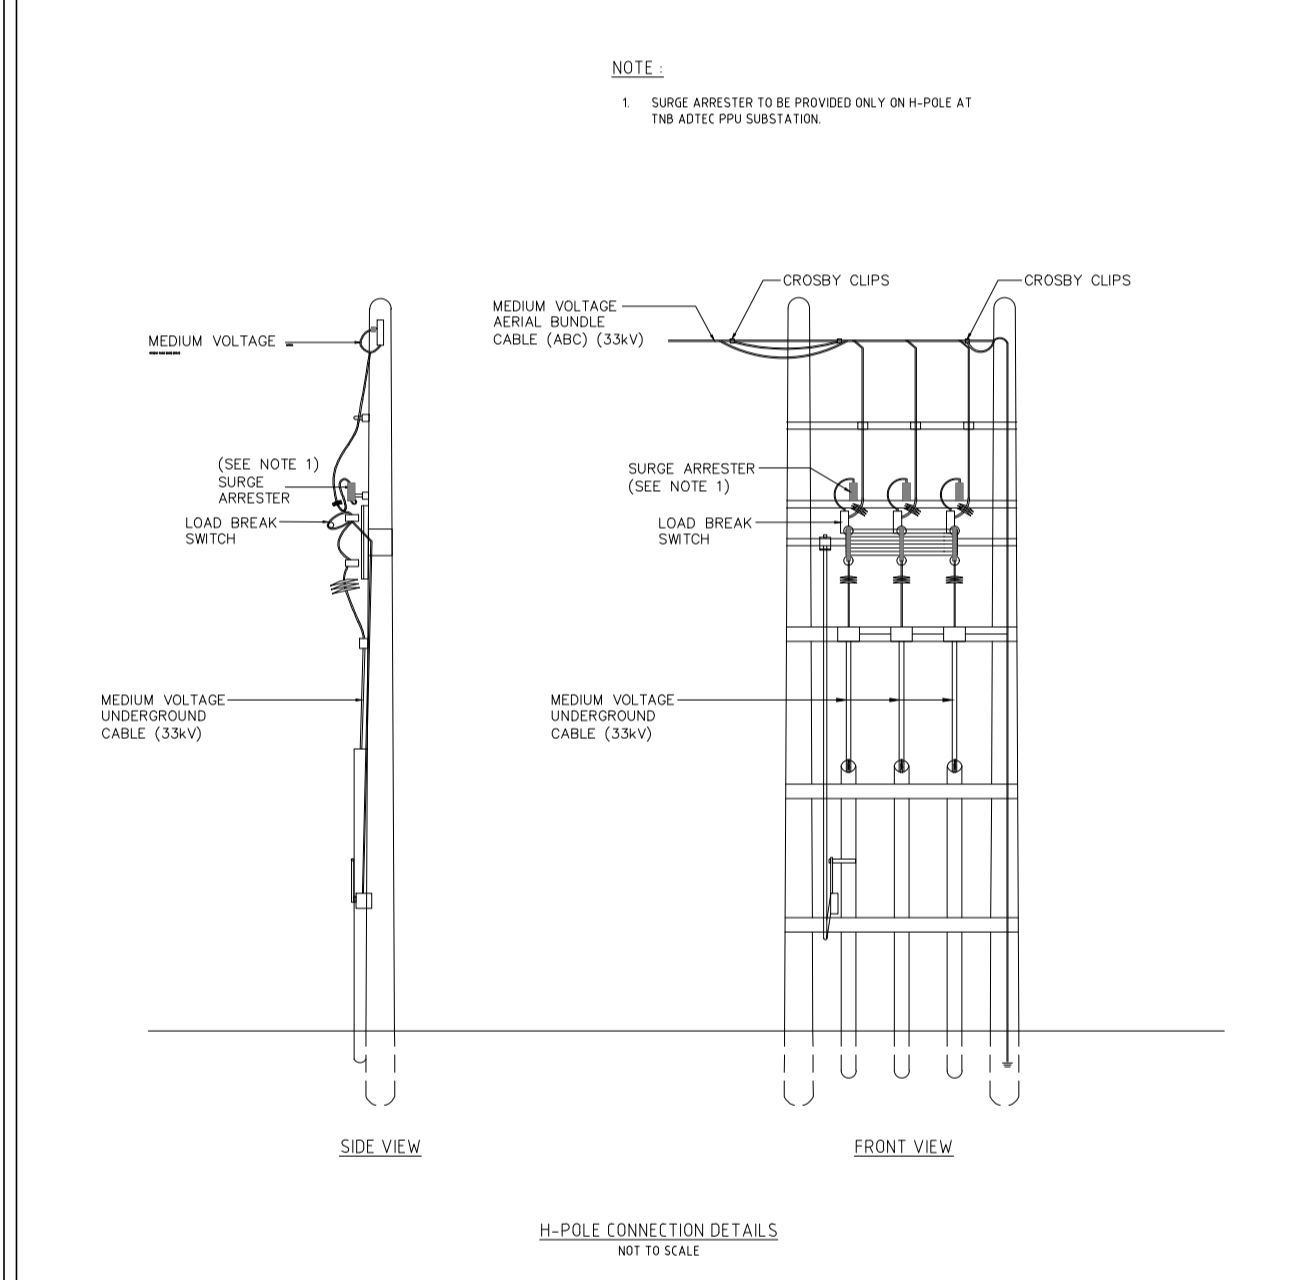

OWNER : **PELUS HIDRO SDN BHD**
 201201004474 (9779961)
 No. 20, Jalan Astaka U8/83, Seksyen U8, Bukit Jelutong, 40150 Shah Alam, Selangor Malaysia.
 Telephone : (60-3) 78409888
 Facsimile : (60-3) 78468168

ENGINEERING, PROCUREMENT & CONSTRUCTION CONTRACTOR (EPCC) : **WET**

WATER ENGINEERING TECHNOLOGY SDN. BHD.
 No. 20, Jalan Astaka U8/83, Seksyen U8, Bukit Jelutong, 40150 Shah Alam, Selangor Darul Ehsan, Malaysia
 Tel : 60133579989
 Email : twehe@wetsb.com

OWNER ENGINEERS : **smec**
 an IBM company
 Unit 509 Block B, Phileo Damansara 2, Jalan 16/11, Section 16, 46350 Petaling Jaya, Selangor Darul Ehsan, Malaysia
 Telephone : (60-3) 7955 0305
 Facsimile : (60-3) 7955 2110

SUB ENGINEERING, PROCUREMENT & CONSTRUCTION CONTRACTOR (EPCC) : **CEEC** 中国能建 ENERGY CHINA

CHINA ENERGY INTERNATIONAL GROUP (MALAYSIA) SDN BHD (CEIG), SUITE 16-1, LEVEL 16, MENARA IMC JALAN SULTAN ISMAIL, 50250 KUALA LUMPUR

IF CONTRACTOR :

CONSULTANT : **PERUNDING AL SHURA M&E SDN. BHD.**
 (REG. NO. : 201801014807 (1270873-0))
 MECHANICAL & ELECTRICAL CONSULTING ENGINEERS
 No. 31-1, JALAN 3A/2B, TAMAN DESA BAKTI, SELAYANG, 68100 KUALA LUMPUR
 Tel : +603-6127 4613 E-mail : paomn@gmail.com, pame.ang@gmail.com

RENEWABLE ENERGY ENGINEERING SDN BHD
 No. 31-1, Jalan 3A/2B, TAMAN DESA BAKTI, SELAYANG, 68100 KUALA LUMPUR
 Tel : +603-6127 4613 E-mail : reengineering@gmail.com

TANDATANGAN

NO	REVISION	DATE	REVISION BY	SIGNATURE


DESIGNED BY : EN. NORZARIS ZAILI
 DRAWN BY : FARRAH AIN
 CHECKED BY : EN. IKHWAN ZAYADI
 DATE : SEPT. 2024
 APPROVED BY : IR. SHAMSUDDIN ABU

PROJECT : **CADANGAN MEMBINA DIBAWAH SUBSEKSYEN 21 (1), AKTA 172 BAGI TUJUAN SKIM HIDRO KECIL (STESAN TNB) DI SUNGAI PELUS-SUNGAI YUM (HUTAN SIMPAN KORBU DAN REZAB ORANG ASLI), SELUAS 14.11 EKAR (5.710 HEKTAR) DI ATAS SEBAHAGIAN PT 3346(HSD 14305) MUKIM PULAU KAMIRI, DAERAH KUALA KANGSAR, PERAK DARUL RIDZUAN. UNTUK TETUAN PELUS HIDRO SDN. BHD.**


DRAWING TITTLE : **ELECTRICAL SERVICES : 33kV ABC TRANSMISSION GENERAL ARRANGEMENT (PART 1 OF 8) & (PART 2 OF 8)**

SCALE : A1 = N.T.S A3 = N.T.S
 CAD FILE : P/S


DRAWING NO : PY-DWG-E-DEL-TS-OVERAL-01 REVISION : 00 STATUS :

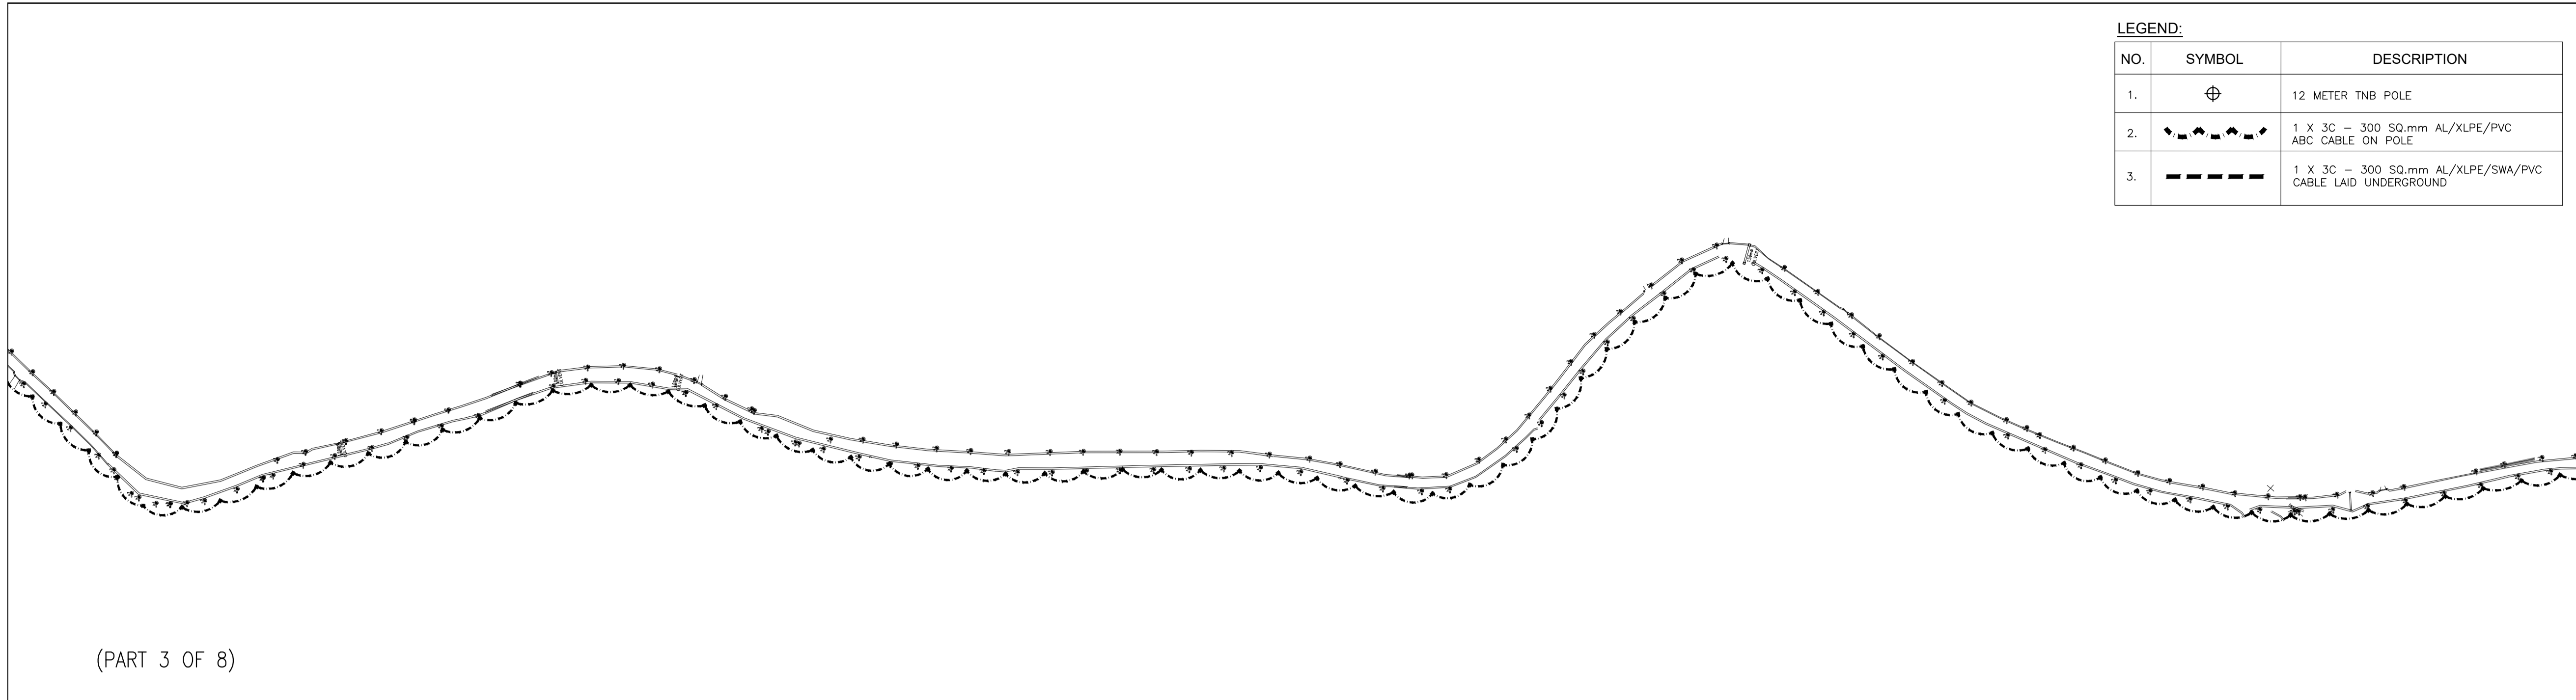

(PART 3 OF 8)

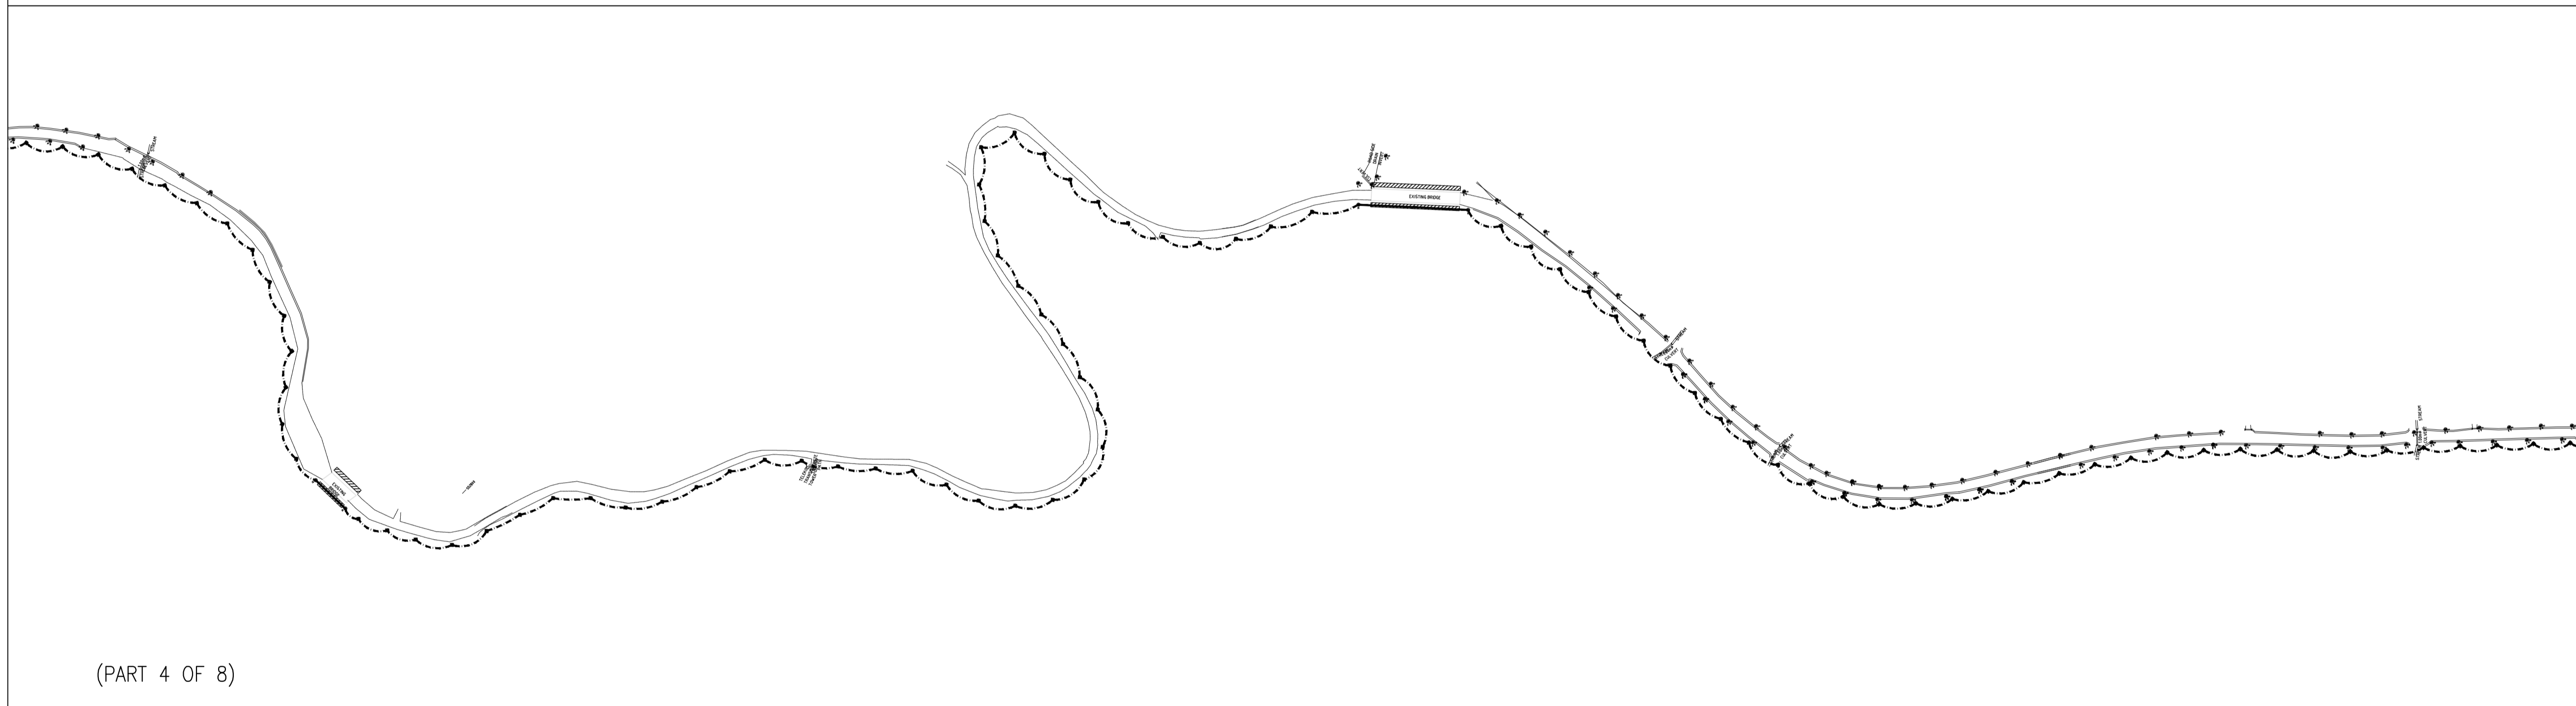

(PART 4 OF 8)

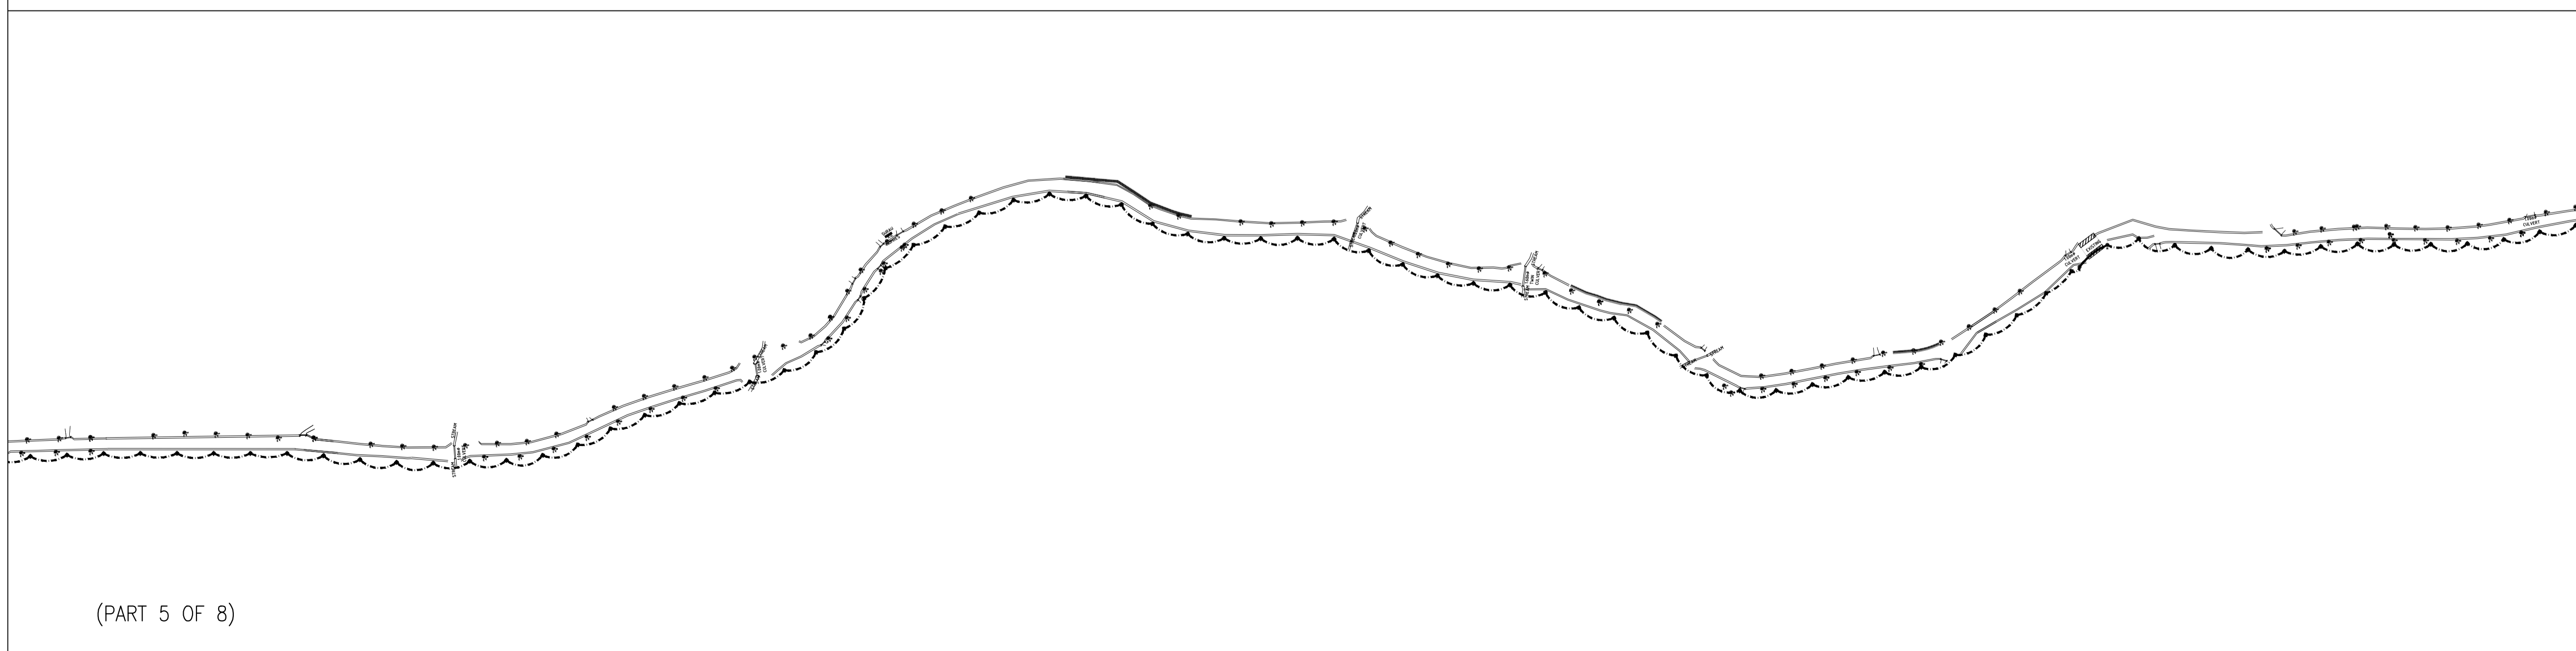

(PART 5 OF 8)

LEGEND:

NO.	SYMBOL	DESCRIPTION
1.	⊕	12 METER TNB POLE
2.	⋯⋯⋯	1 X 3C - 300 SQ.mm AL/XLPE/PVC ABC CABLE ON POLE
3.	-----	1 X 3C - 300 SQ.mm AL/XLPE/SWA/PVC CABLE LAID UNDERGROUND

OWNER :

 201201004471 (9779961)
 No. 20, Jalan Astaka U8/83,
 Seksyen U8, Bukit Jelutong,
 40150 Shah Alam, Selangor Malaysia.
 Telephone : (60-3) 78409888
 Facsimile : (60-3) 78468168

ENGINEERING, PROCUREMENT & CONSTRUCTION CONTRACTOR (EPCC) :

 WATER ENGINEERING TECHNOLOGY SDN. BHD.
 No. 20, Jalan Astaka U8/83, Seksyen U8,
 Bukit Jelutong, 40150 Shah Alam,
 Selangor Darul Ehsan, Malaysia
 Tel : 60133579989
 Email : twehe@wetsb.com

OWNER ENGINEERS :

 an company
 Unit 509 Block B, Phileo Damansara 2,
 Jalan 16/11, Section 16, 46350 Petaling Jaya,
 Selangor Darul Ehsan, Malaysia
 Telephone : (60-3) 7955 0305
 Facsimile : (60-3) 7955 2110

SUB ENGINEERING, PROCUREMENT & CONSTRUCTION CONTRACTOR (EPCC) :

 CHINA ENERGY INTERNATIONAL GROUP (MALAYSIA)
 SDN BHD (CEIG),
 SUITE 16-1, LEVEL 16,
 MENARA IMC JALAN SULTAN ISMAIL,
 50250 KUALA LUMPUR

IF CONTRACTOR :

CONSULTANT :

PERUNDING AL SHURA M&E SDN. BHD.
 (REG. NO. : 201601014807 (127073-0))
 MECHANICAL & ELECTRICAL CONSULTING ENGINEERS
 No. 31-1, JALAN 3A/2B, TAMAN DESA BAKTI, SELAYANG, 68100 KUALA LUMPUR
 Tel : +603-6127 4613 E-mail : paosmne@gmail.com, paosmne@gmail.com

RENEWABLE ENERGY ENGINEERING SDN BHD
 No. 31-1, Jalan 3A/2B, TAMAN DESA BAKTI, SELAYANG, 68100 KUALA LUMPUR
 Tel : +603-6127 4613 E-mail : reengineering@gmail.com


TANDATANGAN


NO	REVISION	DATE	REVISION BY	SIGNATURE

DESIGNED BY : EN. NORZARIS ZAILI
 DRAWN BY : FARRAH AIN
 CHECKED BY : EN. IKHWAN ZAYADI
 DATE : SEPT. 2024
 APPROVED BY : IR. SHAMSUDDIN ABU

PROJECT :
CADANGAN MEMBINA DIBAWAH SUBSEKSYEN 21 (1), AKTA 172 BAGI TUJUAN SKIM HIDRO KECIL (STESEN TNB) DI SUNGAI PELUS-SUNGAI YUM (HUTAN SIMPAN KORBU DAN REZAB ORANG ASLI), SELUAS 14.11 EKAR (5.710 HEKTAR) DI ATAS SEBAHAGIAN PT 3346(HSD 14305) MUKIM PULAU KAMIRI, DAERAH KUALA KANGSAR, PERAK DARUL RIDZUAN. UNTUK TETUAN PELUS HIDRO SDN. BHD.



DRAWING TITLE :
ELECTRICAL SERVICES :
 33kV ABC TRANSMISSION GENERAL ARRANGEMENT
 (PART 3 OF 8), (PART 4 OF 8), (PART 5 & 8)

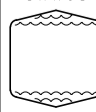SCALE :	A1 = N.T.S	A3 = N.T.S
CAD FILE :	P/S:	
DRAWING NO :	REVISION	STATUS
PY-DWG-E-DEL-TS-OVERAL-02	00	

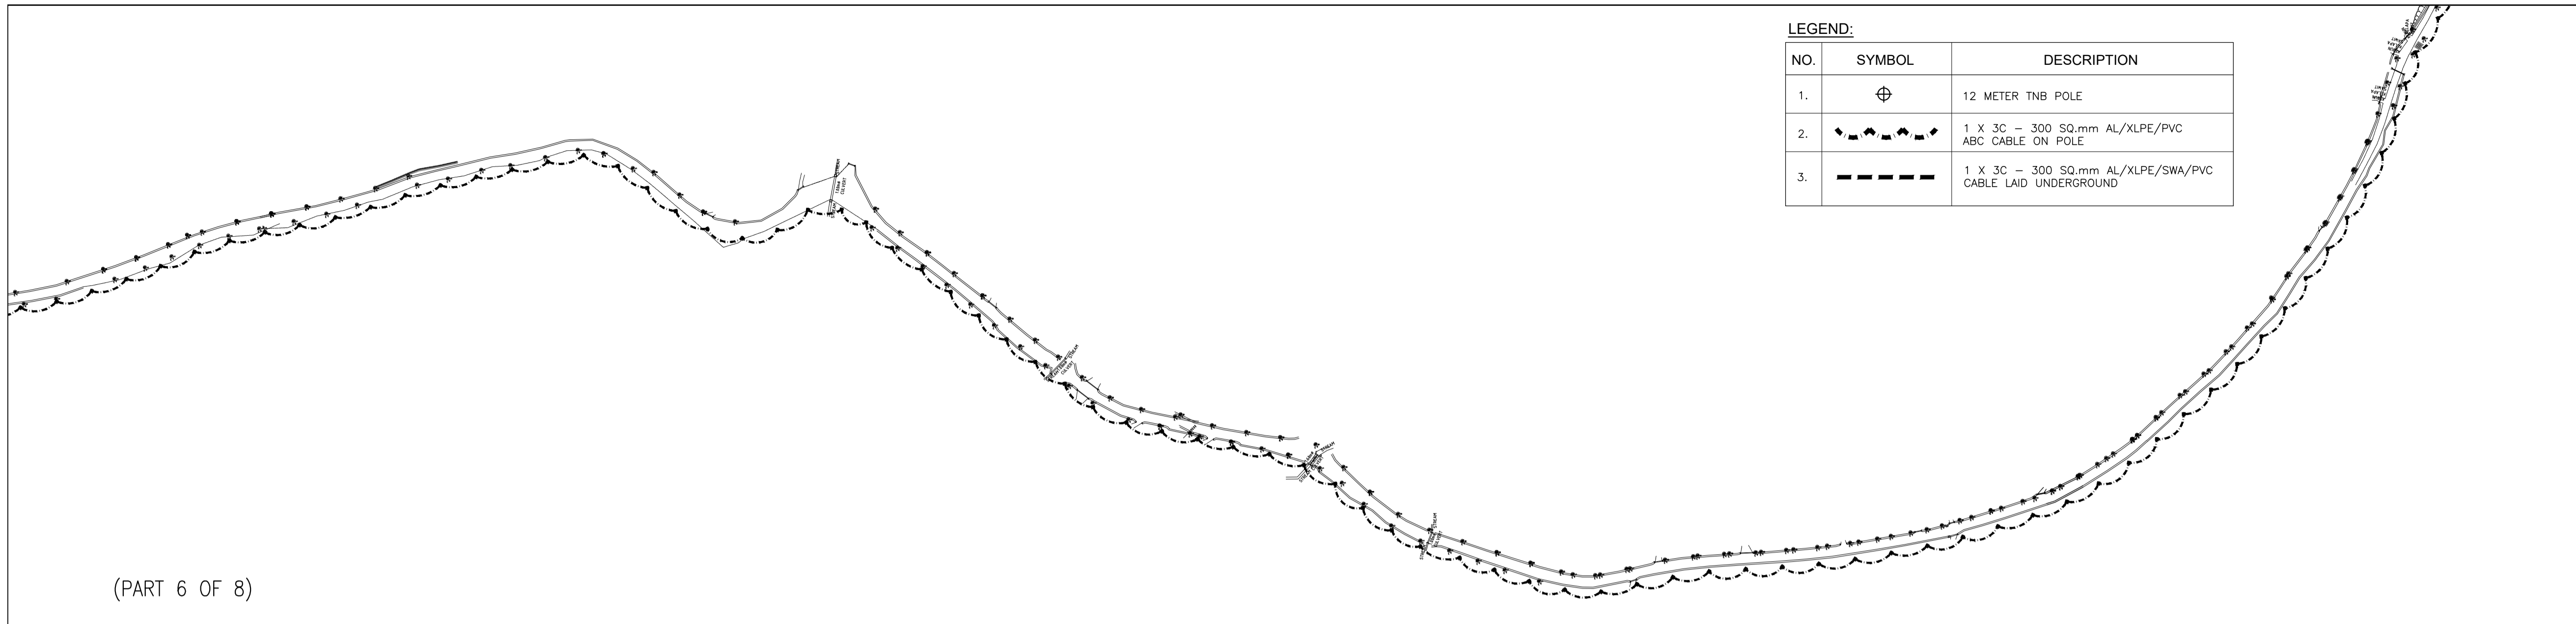

LEGEND:

NO.	SYMBOL	DESCRIPTION
1.	⊕	12 METER TNB POLE
2.	—▲▲▲—	1 X 3C - 300 SQ.mm AL/XLPE/PVC ABC CABLE ON POLE
3.	----	1 X 3C - 300 SQ.mm AL/XLPE/SWA/PVC CABLE LAID UNDERGROUND

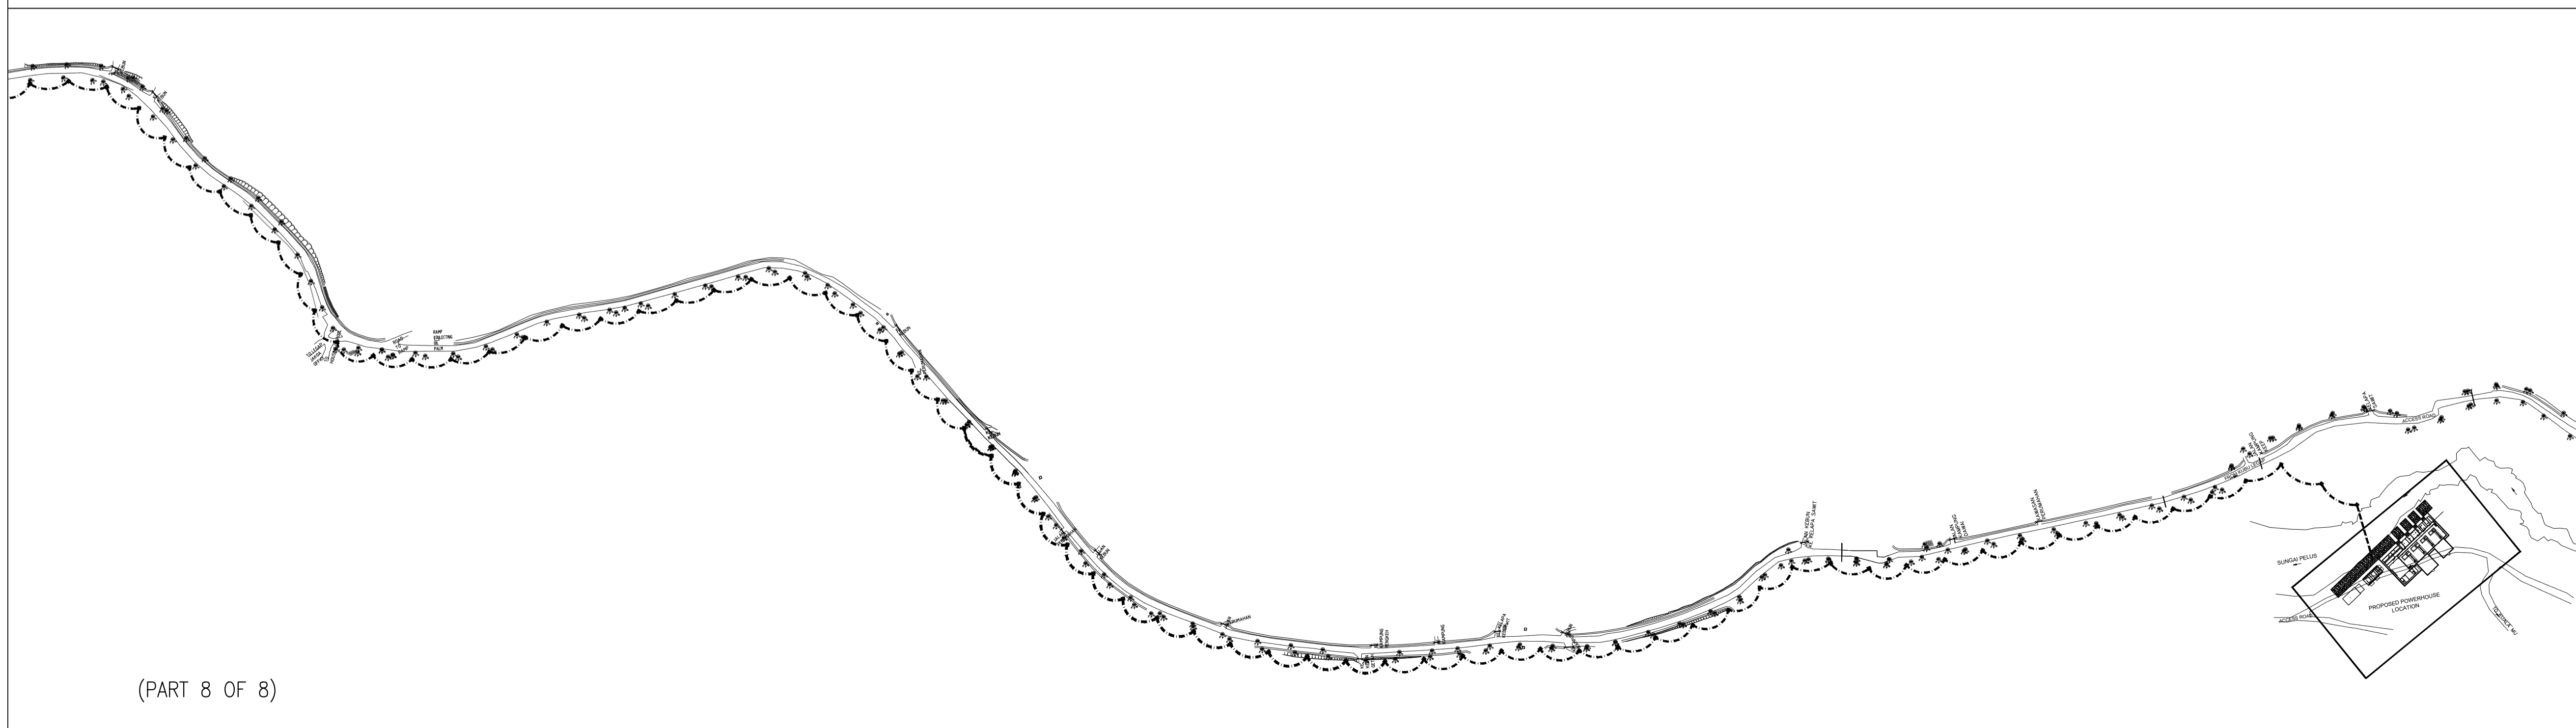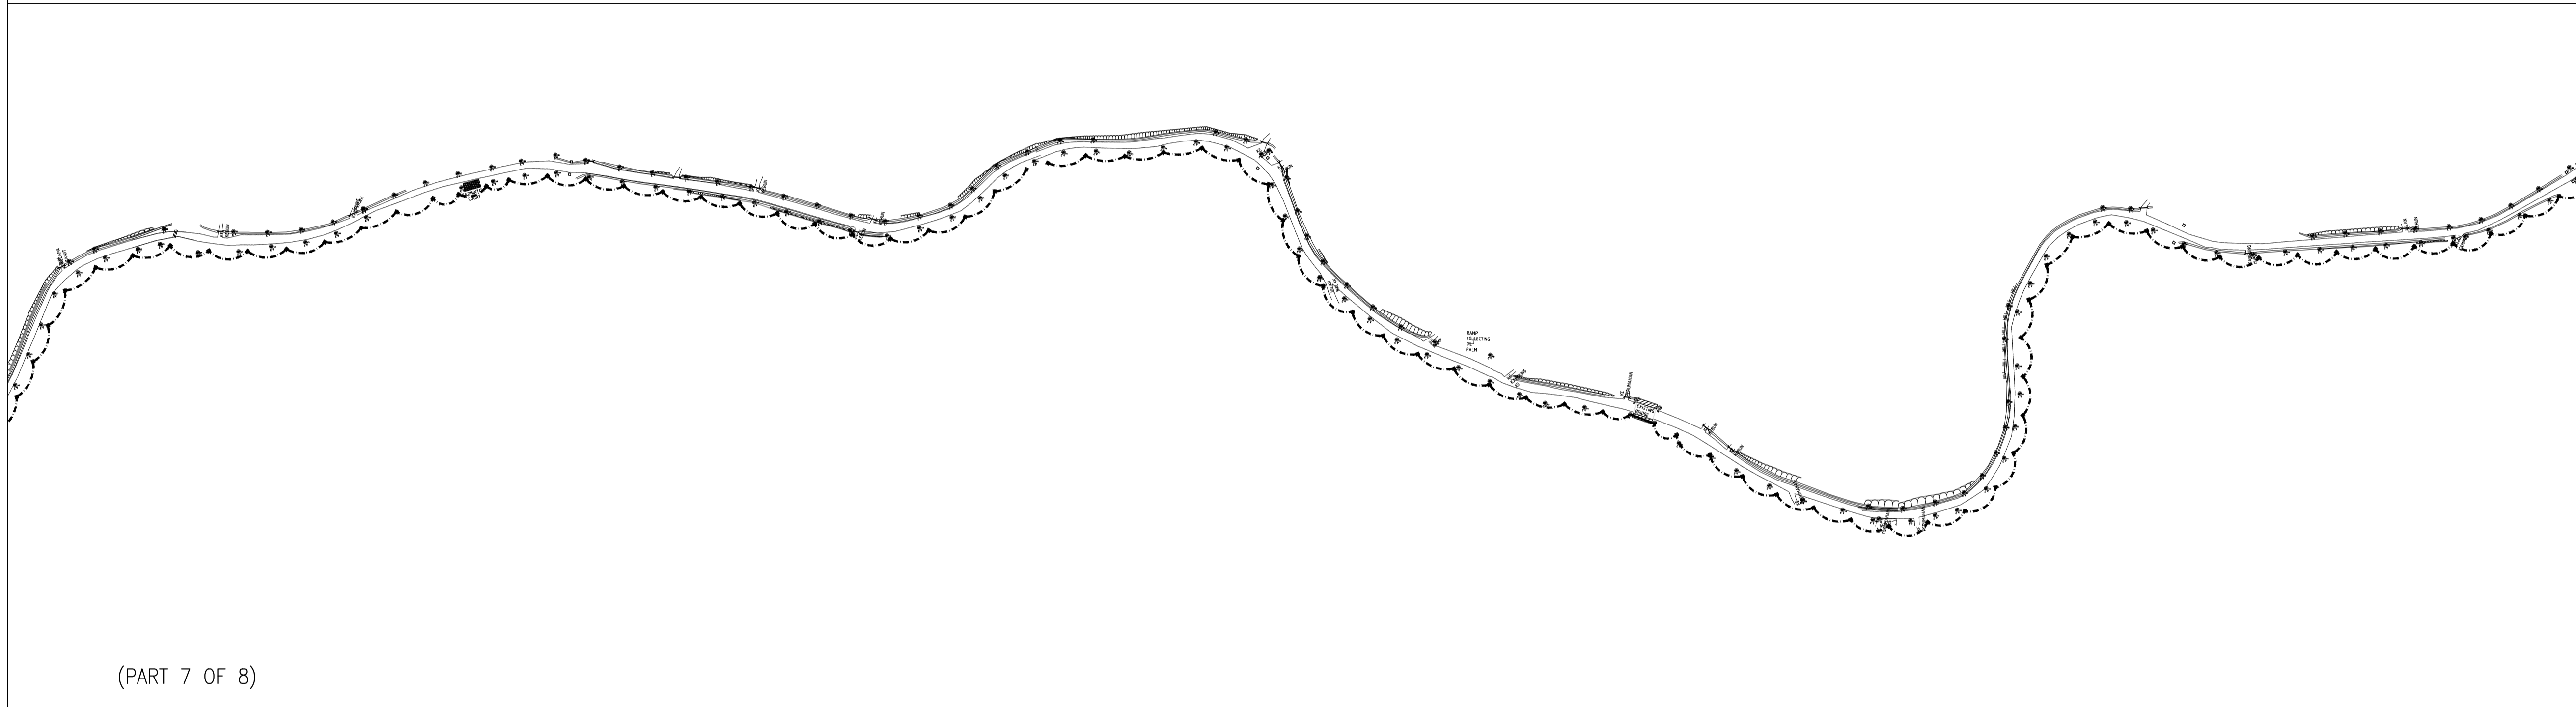


OWNER :

 201201004471 (9779961)
 No. 20, Jalan Astaka U8/83,
 Seksyen U8, Bukit Jelutong,
 40150 Shah Alam, Selangor Malaysia.
 Telephone : (60-3) 78409888
 Facsimile : (60-3) 78468168

ENGINEERING, PROCUREMENT & CONSTRUCTION CONTRACTOR (EPCC) :

 WATER ENGINEERING TECHNOLOGY SDN. BHD.
 No. 20, Jalan Astaka U8/83, Seksyen U8,
 Bukit Jelutong, 40150 Shah Alam,
 Selangor Darul Ehsan, Malaysia
 Tel : 60133579989
 Email : twehe@wetsb.com

OWNER ENGINEERS :

 an smec company
 Unit 509 Block B, Phileo Damansara 2,
 Jalan 16/11, Section 16, 46350 Petaling Jaya,
 Selangor Darul Ehsan, Malaysia
 Telephone : (60-3) 7955 0305
 Facsimile : (60-3) 7955 2110

SUB ENGINEERING, PROCUREMENT & CONSTRUCTION CONTRACTOR (EPCC) :

 CHINA ENERGY INTERNATIONAL GROUP (MALAYSIA)
 SDN BHD (CEIG).
 SUITE 16-1, LEVEL 16,
 MENARA IMC JALAN SULTAN ISMAIL,
 50250 KUALA LUMPUR

IF CONTRACTOR :

CONSULTANT :

 PERUNDING AL SHURA M&E SDN. BHD.
 (REG. NO. : 201601014807 (1270873-0))
 MECHANICAL & ELECTRICAL CONSULTING ENGINEERS
 No. 31-1, JALAN 3A/2B, TAMAN DESA BAKTI, SELAYANG, 68100 KUALA LUMPUR
 Tel : +603-6127 4613 E-mail : paosmne@gmail.com, pame.eng@gmail.com

 RENEWABLE ENERGY ENGINEERING SDN BHD
 No. 31-1, Jalan 3A/2B, TAMAN DESA BAKTI, SELAYANG, 68100 KUALA LUMPUR
 Tel : +603-6127 4613 E-mail : reengineering@gmail.com

TANDATANGAN

NO	REVISION	DATE	REVISION BY	SIGNATURE

DESIGNED BY : EN. NORZARIS ZAILI
 DRAWN BY : FARRAH AIN
 CHECKED BY : EN. IKHWAN ZAYADI
 DATE : SEPT. 2024
 APPROVED BY : IR. SHAMSUDDIN ABU

PROJECT :
CADANGAN MEMBINA DIBAWAH SUBSEKSYEN 21 (1), AKTA 172 BAGI TUJUAN SKIM HIDRO KECIL (STESEN TNB) DI SUNGAI PELUS-SUNGAI YUM (HUTAN SIMPAN KORBU DAN REZAB ORANG ASLI), SELUAS 14.11 EKAR (5.710 HEKTAR) DI ATAS SEBAHAGIAN PT 3344(HSD 14305) MUKIM PULAU KAMIRI, DAERAH KUALA KANGSAR, PERAK DARUL RIDZUAN. UNTUK TETUAN PELUS HIDRO SDN. BHD.

DRAWING TITLE :
ELECTRICAL SERVICES :
 33kV ABC TRANSMISSION GENERAL ARRANGEMENT
 (PART 6 OF 8), (PART 7 OF 8), (PART 8 & 8)

SCALE :	A1 = N.T.S	A3 = N.T.S
CAD FAIL :	P/S:	
DRAWING NO :	REVISION	STATUS
PY-DWG-E-DEL-TS-OVERAL-03	00	