

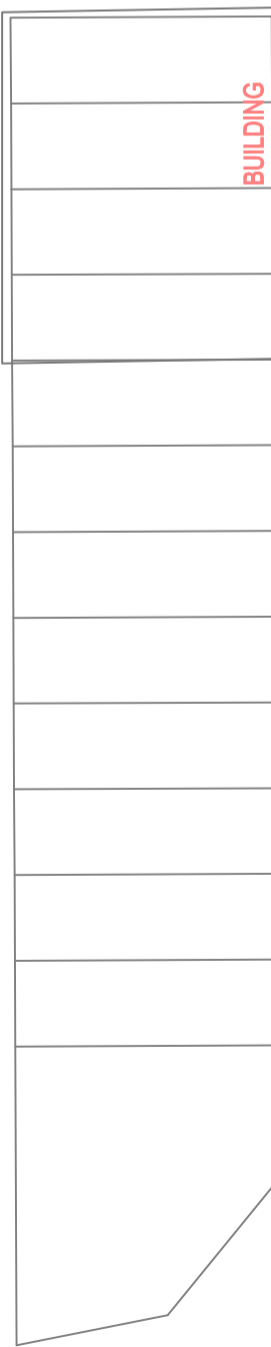
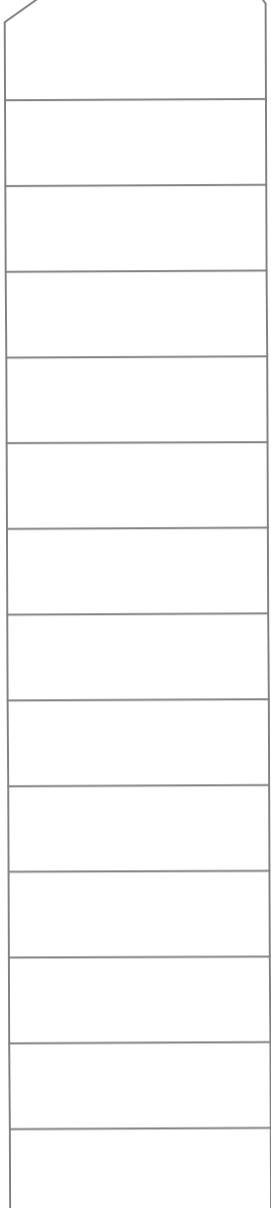


13 unit industri ringan

4.732324, 101.119586

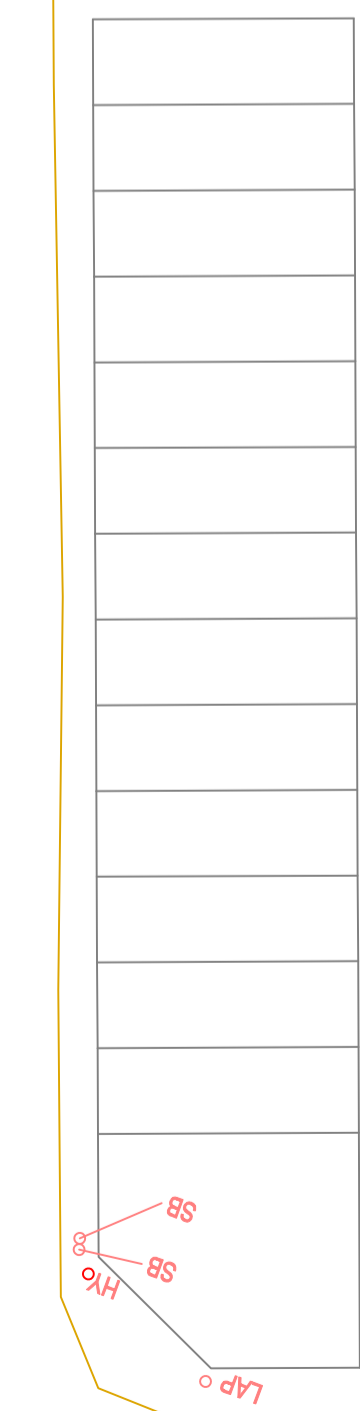

4.731558, 101.120211

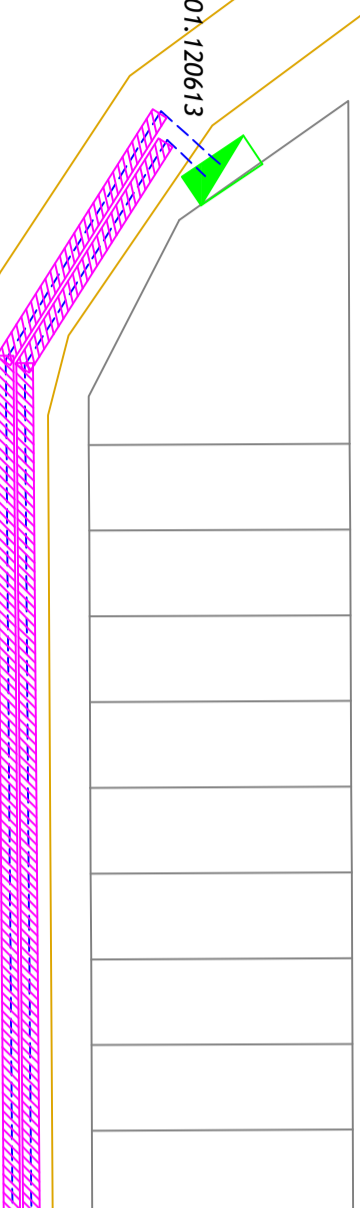

Petunjuk: (Sedia ada)
 Peti Pembekal (TX2)

Petunjuk: (Cadangan)
 Kabel B/Tanah VR 185mmp x 4 teras XLPE AL (1KV)
 Sesalur Kakitima VR ABC 3x95+70+16mmp
 Corrugated 100mmp Open Cut Tar (120m)
 GI Paip Pemohon Sediakan



Kawasan ULU KINTA Daerah
 No. Fail : 11000891845

YMW IPOH

Pindaan	Dilukis : SHAKIR	Diluluskan : EN IKRAM
	Disemak : EN ZAINI	Tarikh : 1/2/25
	No. Lukisan :	

ALL RIGHTS RESERVED
 LUKISAN INI TIDAK BOLEH DIUBAHSUAI
 TANPA KEBENARAN DARI JURUTERA
 TENAGA NASIONAL BERHAD