

LEGEND :

- SITE/CABIN
- EXISTING MANHOLE
- ▲ PROPOSED MANHOLE
- EXISTING POLE
- PROPOSED POLE
- EXISTING ROUTE
- PROPOSED HDD
- GRASS VERGE
- CARRIEGE WAY
- MICRO TRENCH



VS MAJUTECH SDN BHD (1212877-T)
 NO. 37M, Jalan Sungai Besi Indah 19/1,
 Taman Sungai Besi Indah,
 43300 Seri Kembangan, Selangor.
 Tel : 03 56361536



DIGI TELECOMMUNICATION SDN. BHD.
 Lot 10, Jalan Delima 1/1,
 Subang Hi-Tech Industrial Park
 40000 Shah Alam, Selangor
 Tel : 03-5721 1800

PROJECT TITLE:

DRAWING TITLE:

DISTANCE :

INITIAL & DATE:

PREPARED BY:

INITIAL & DATE:

DESIGNED BY:

INITIAL & DATE:


VS MAJUTECH SDN BHD

CHECKED BY:

INITIAL & DATE:

APPROVED BY:

PAGE :

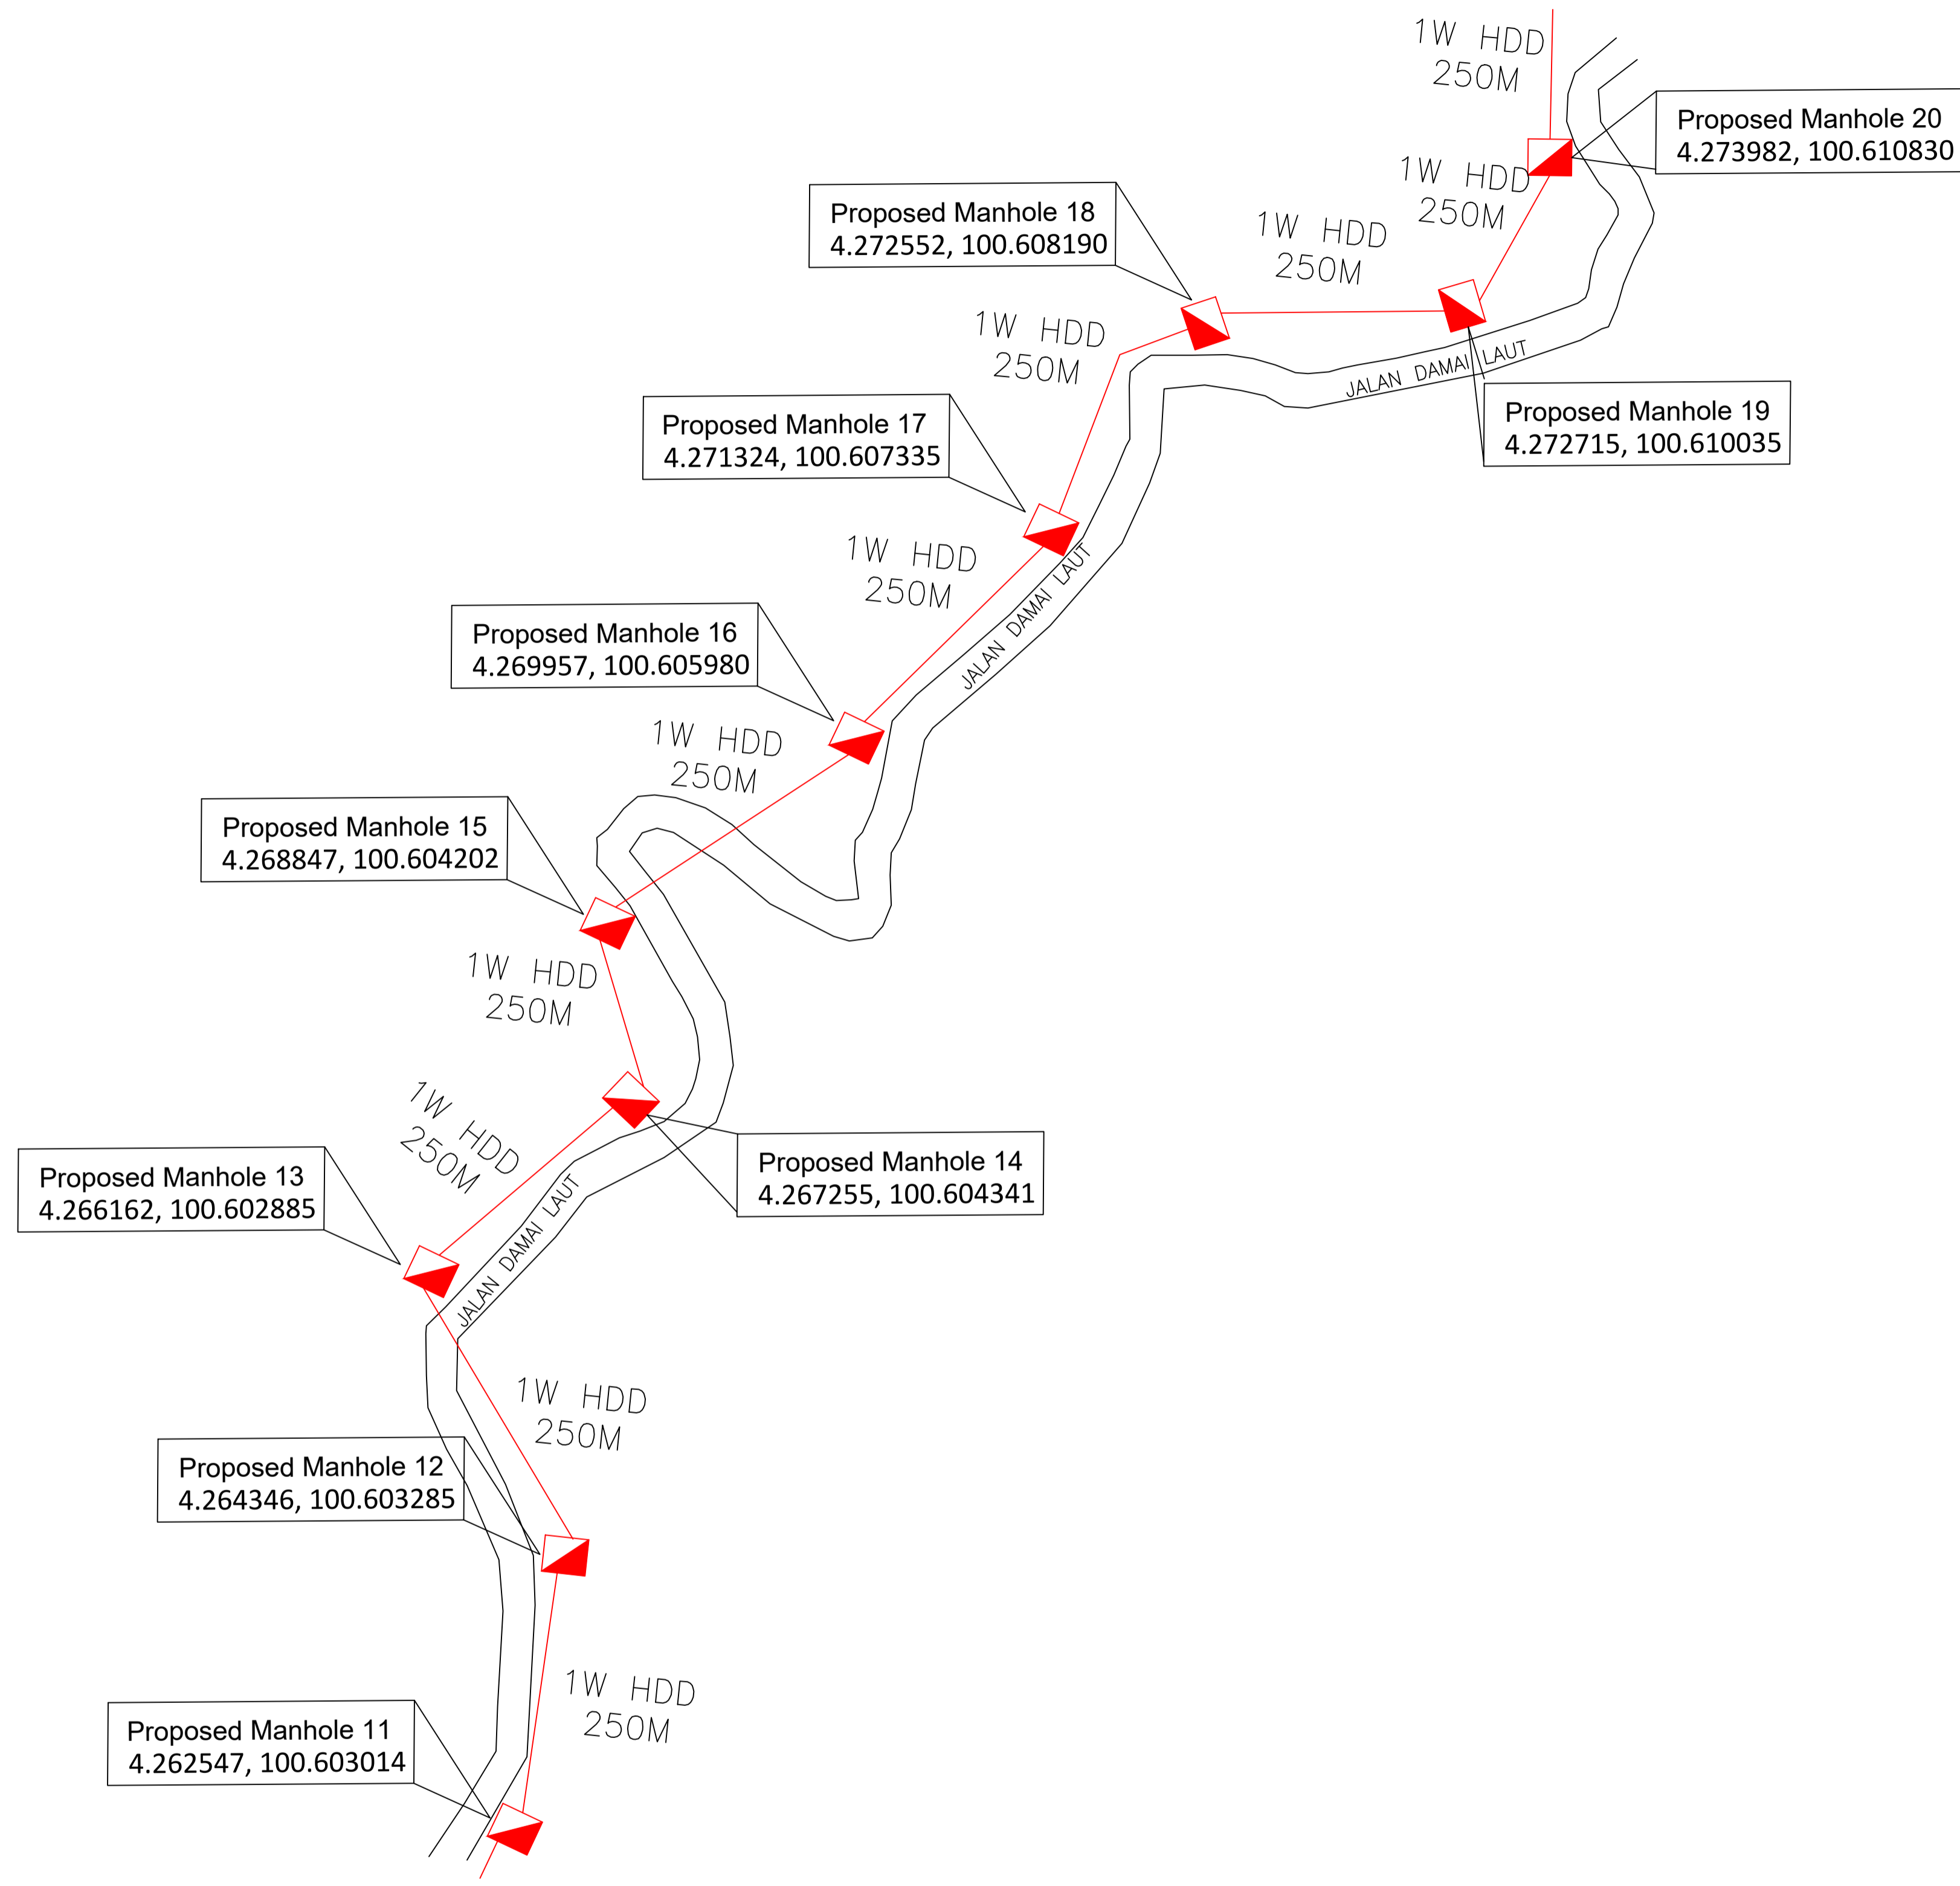

LEGEND :

- SITE/CABIN
- EXISTING MANHOLE
- PROPOSED MANHOLE
- EXISTING POLE
- PROPOSED POLE
- EXISTING ROUTE
- PROPOSED HDD
- GRASS VERGE
- CARRIEGE WAY
- MICRO TRENCH



VS MAJUTECH SDN BHD (1212877-T)
 NO. 37M, Jalan Sungai Besi Indah 19/1,
 Taman Sungai Besi Indah,
 43300 Seri Kembangan, Selangor.
 Tel : 03 56361536



DIGI TELECOMUNICATION SDN. BHD.
 Lot 10, Jalan Delima 1/1,
 Subang Hi-Tech Industrial Park
 40000 Shah Alam, Selangor
 Tel : 03-5721 1800

PROJECT TITLE:

DRAWING TITLE:

DISTANCE : INITIAL & DATE:


PREPARED BY: INITIAL & DATE:

DESIGNED BY: INITIAL & DATE:

VS MAJUTECH SDN BHD

CHECKED BY: INITIAL & DATE:

APPROVED BY: PAGE :

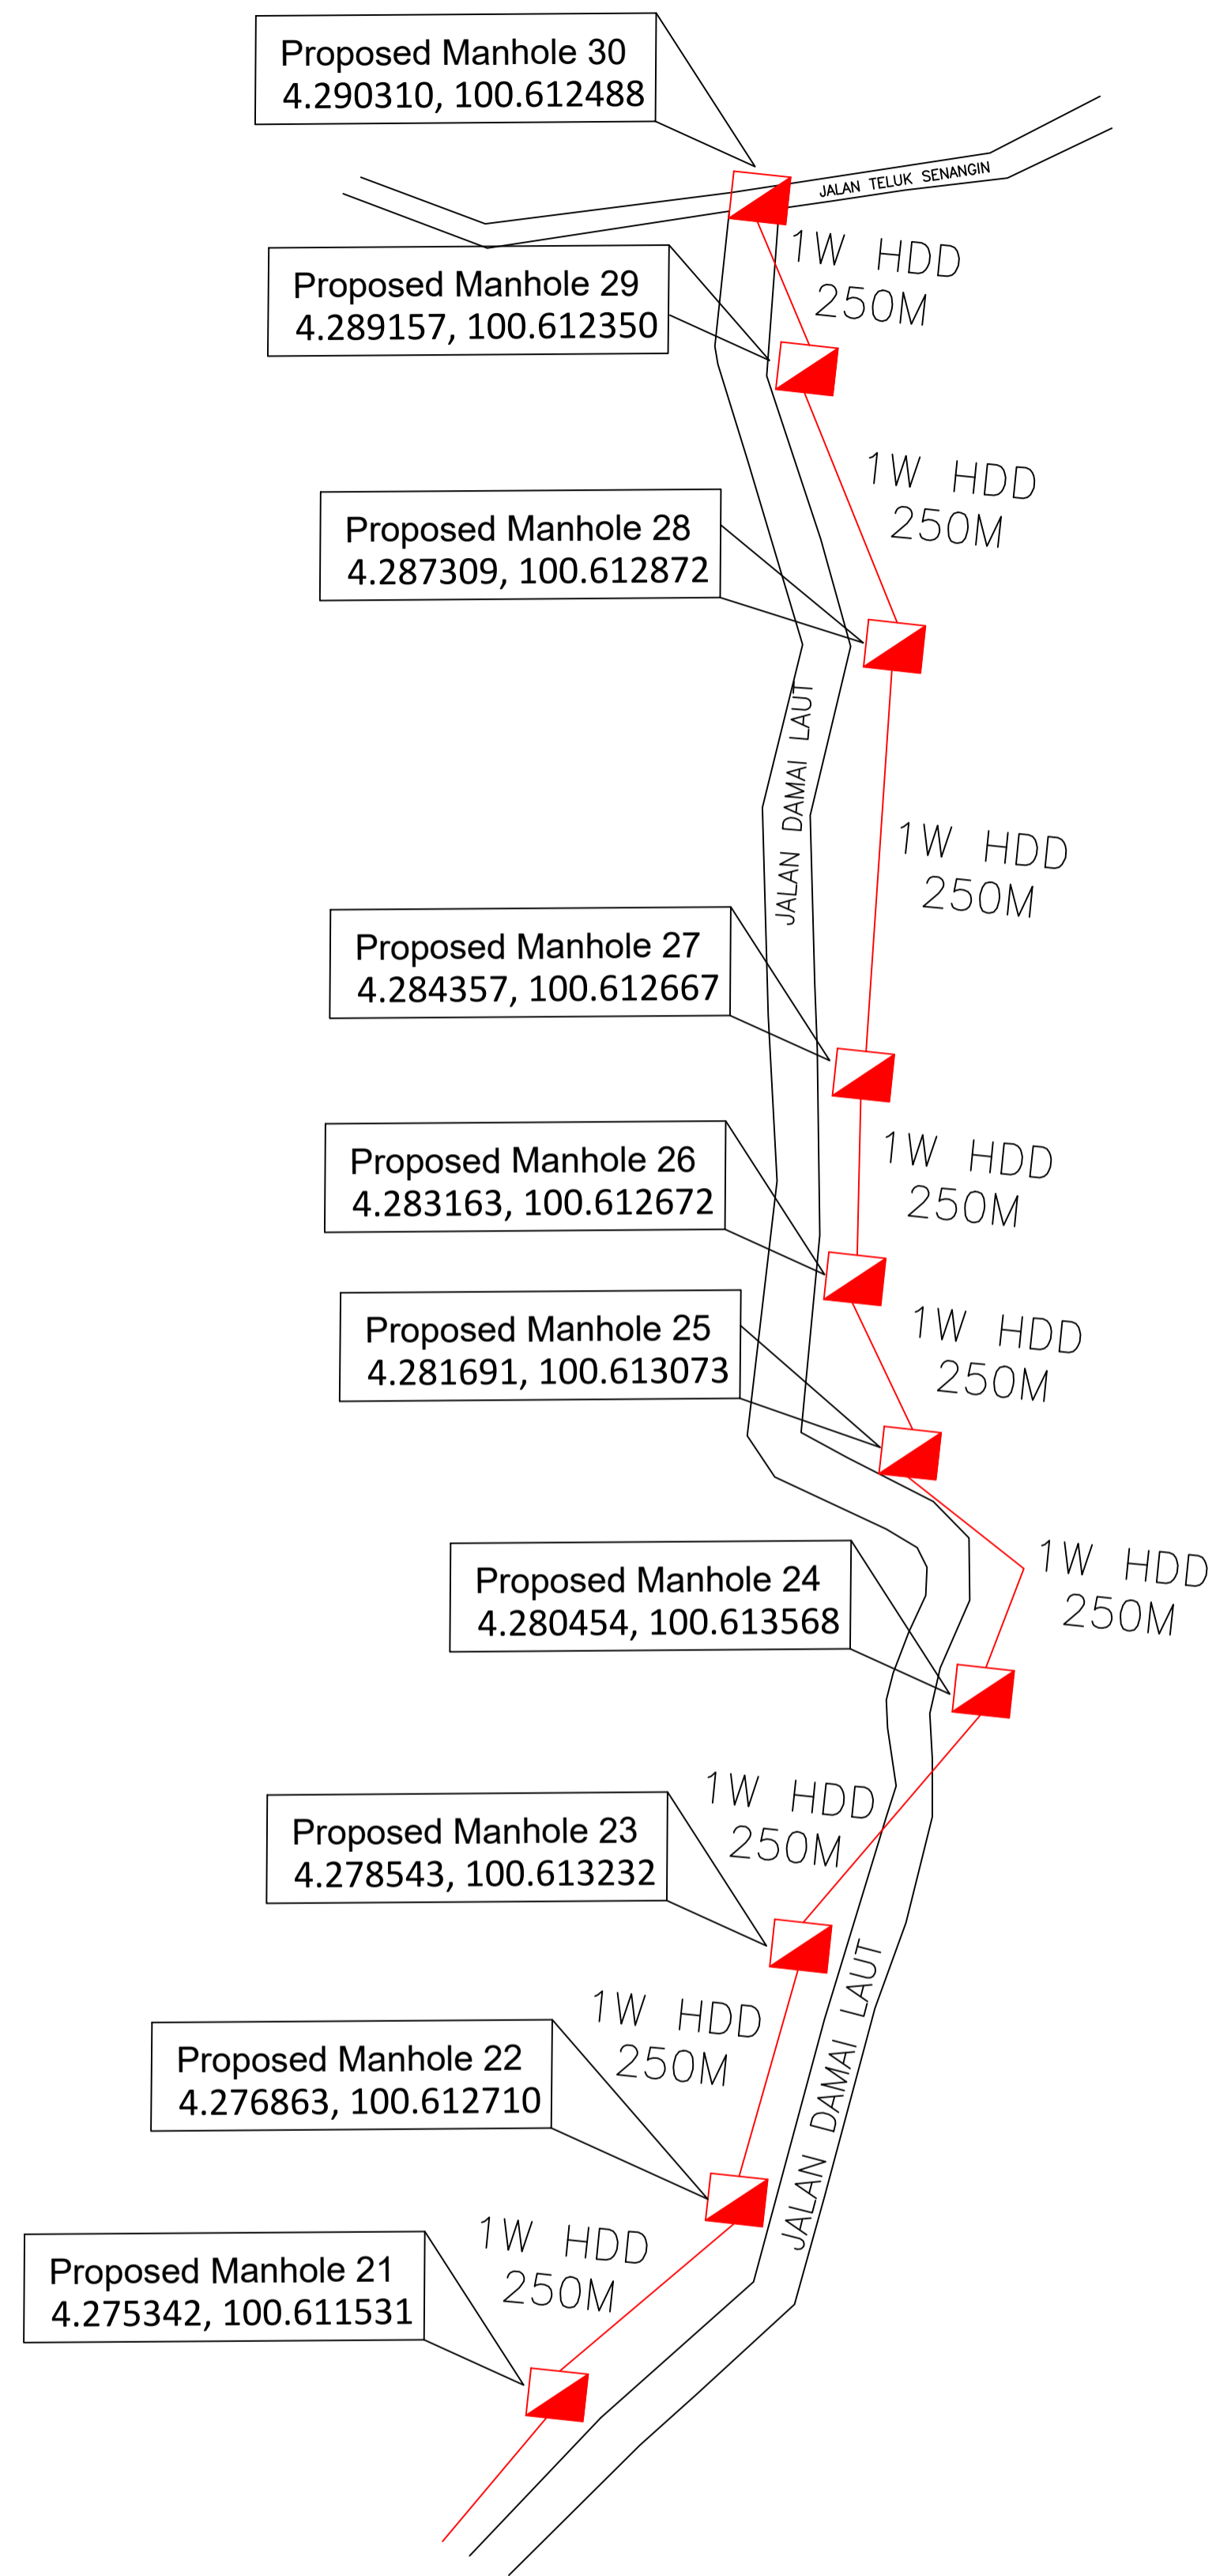

LEGEND :


SITE/CABIN	EXISTING ROUTE
EXISTING MANHOLE	PROPOSED HDD
PROPOSED MANHOLE	GRASS VERGE
EXISTING POLE	CARRIEGE WAY
PROPOSED POLE	MICRO TRENCH


VS MAJUTECH SDN BHD (1212877-T)
 NO. 37M, Jalan Sungai Besi Indah 19/1,
 Taman Sungai Besi Indah,
 43300 Seri Kembangan, Selangor.
 Tel : 03 56361536



DIGI TELECOMUNICATION SDN. BHD.
 Lot 10, Jalan Delima 1/1,
 Subang Hi-Tech Industrial Park
 40000 Shah Alam, Selangor
 Tel : 03-5721 1800

PROJECT TITLE:	DISTANCE :	INITIAL & DATE:
DRAWING TITLE:	PREPARED BY:	INITIAL & DATE:
	DESIGNED BY:	INITIAL & DATE:
	VS MAJUTECH SDN BHD	
	CHECKED BY:	INITIAL & DATE:
	APPROVED BY:	PAGE :

	3/5
--	-----

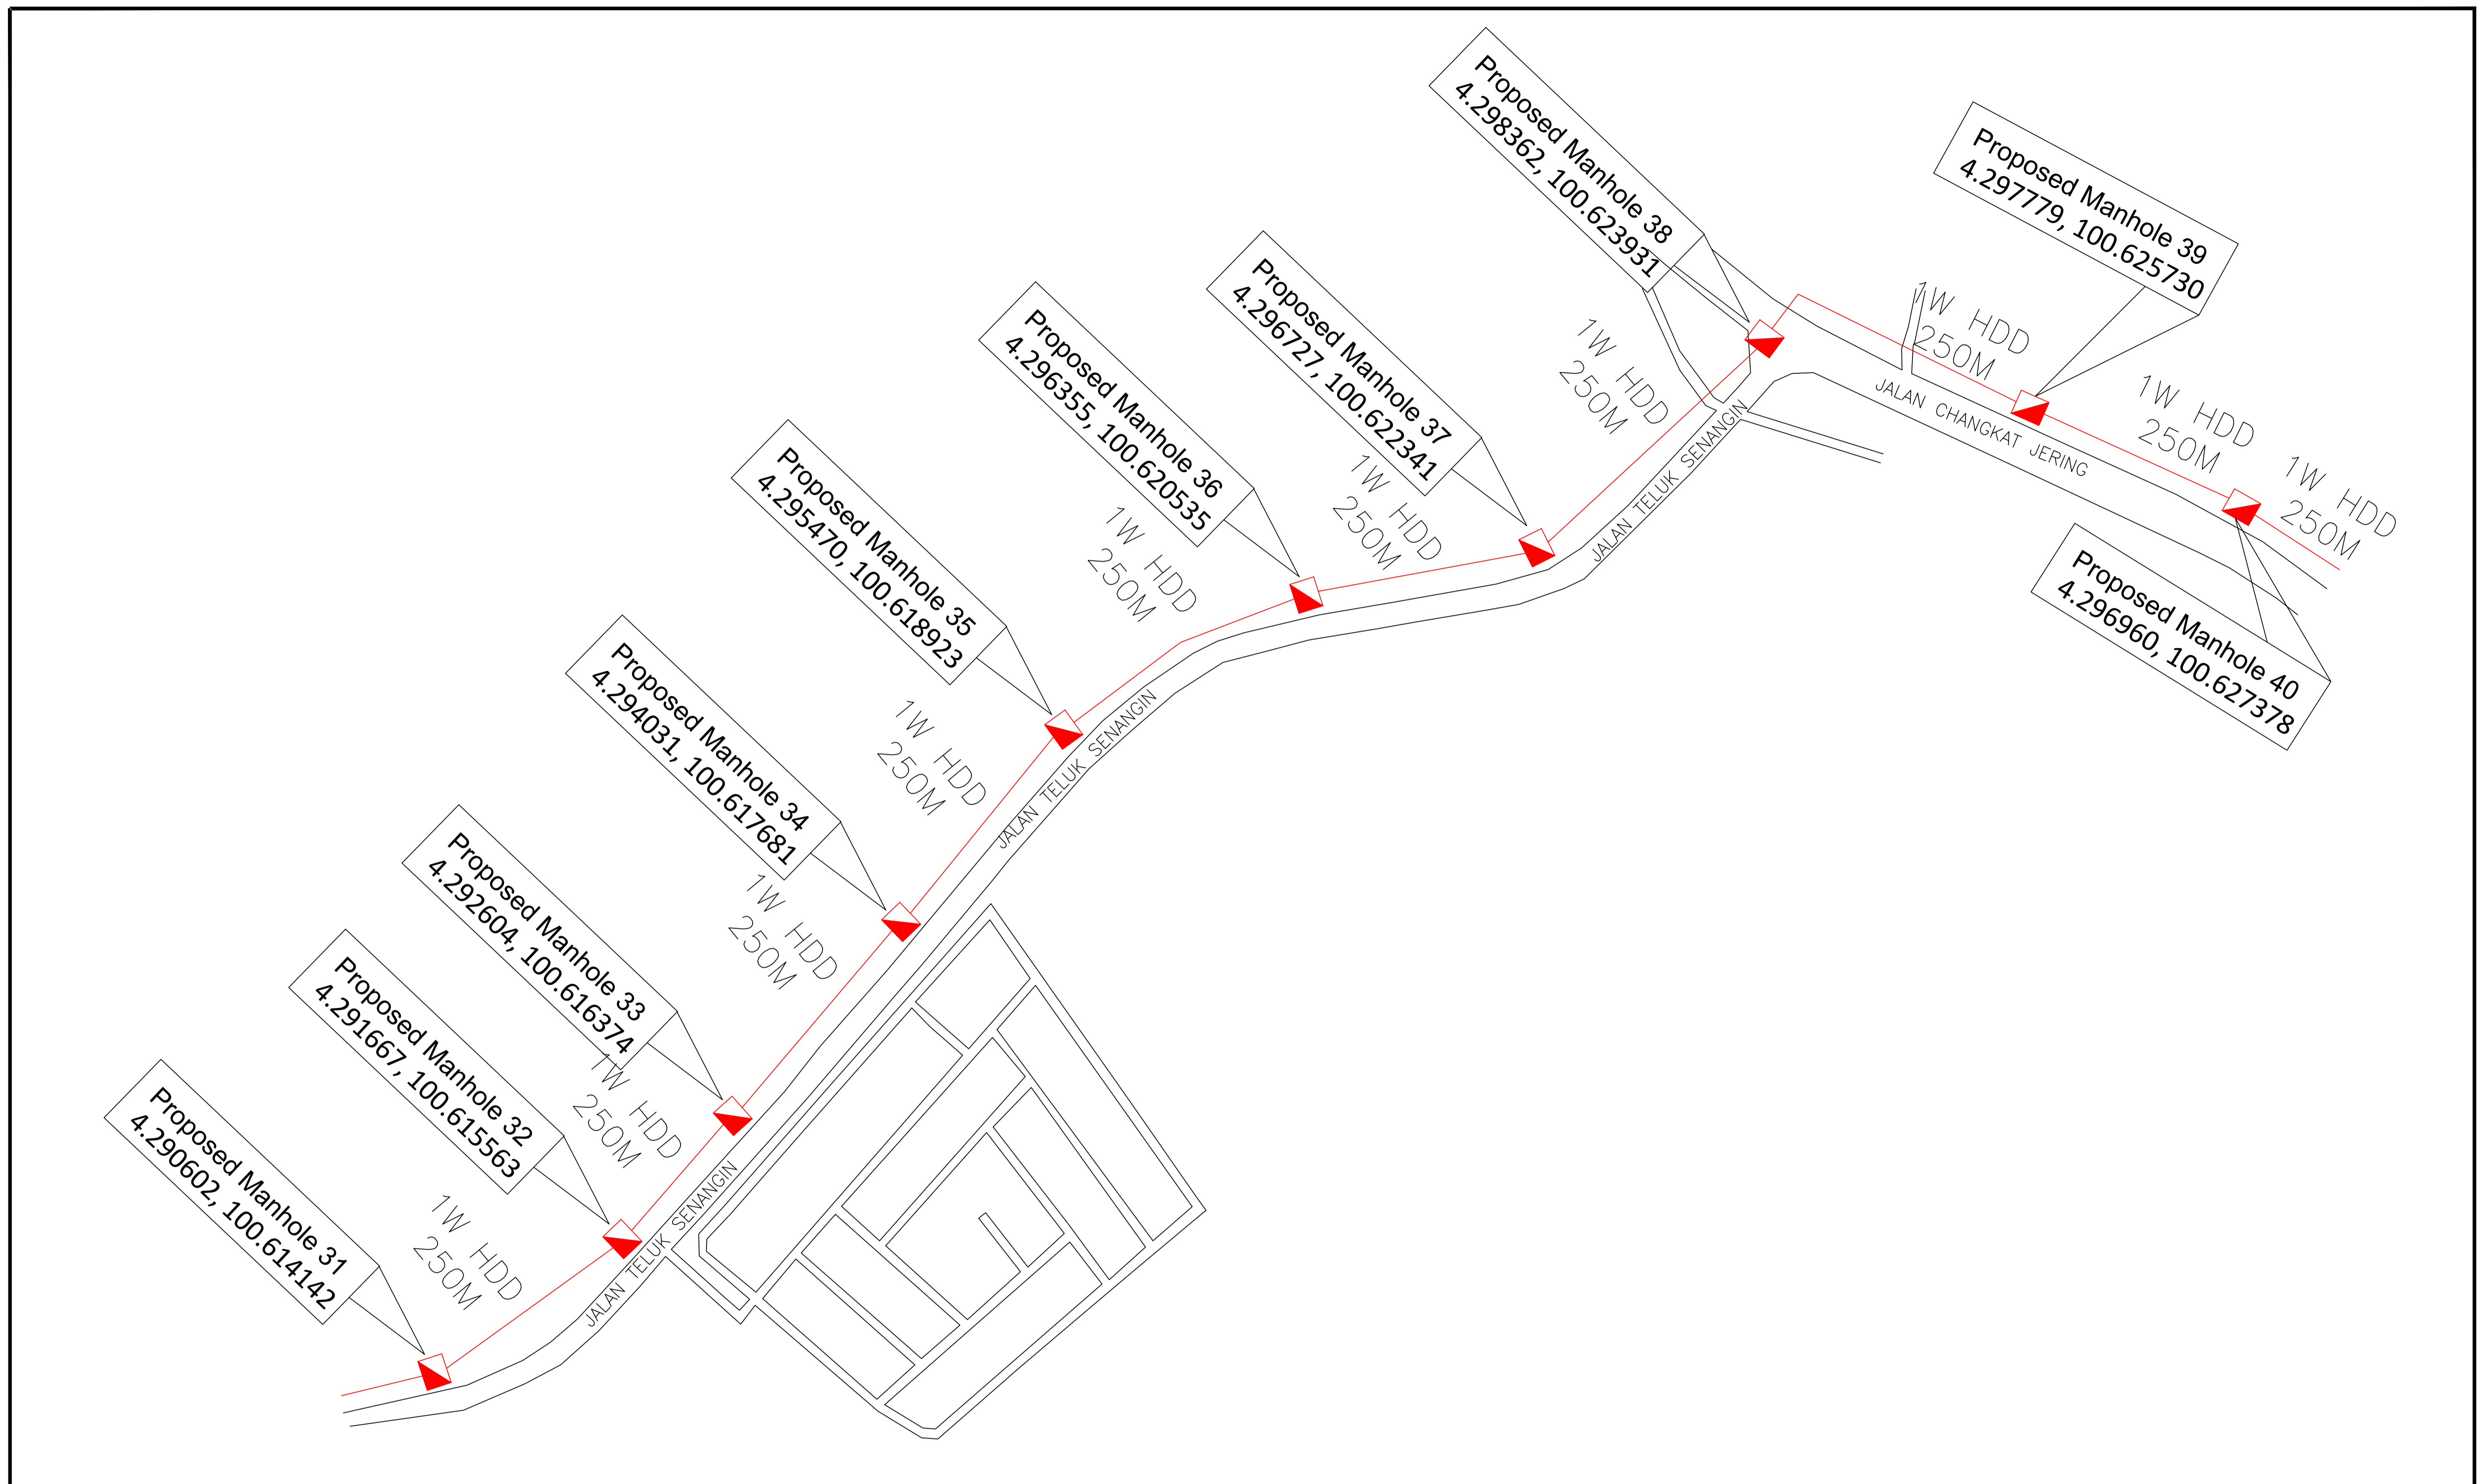

LEGEND : 	 VS MAJUTECH SDN BHD (1212877-T) NO. 37M, Jalan Sungai Besi Indah 19/1, Taman Sungai Besi Indah, 43300 Seri Kembangan, Selangor. Tel : 03 56361536	 DIGI TELECOMUNICATION SDN. BHD. Lot 10, Jalan Delima 1/1, Subang Hi-Tech Industrial Park 40000 Shah Alam, Selangor Tel : 03-5721 1800	PROJECT TITLE:		DISTANCE :	INITIAL & DATE:
			DRAWING TITLE:		PREPARED BY:	INITIAL & DATE:
					DESIGNED BY: VS MAJUTECH SDN BHD	INITIAL & DATE:
					CHECKED BY:	INITIAL & DATE:
					APPROVED BY:	PAGE : 4/5

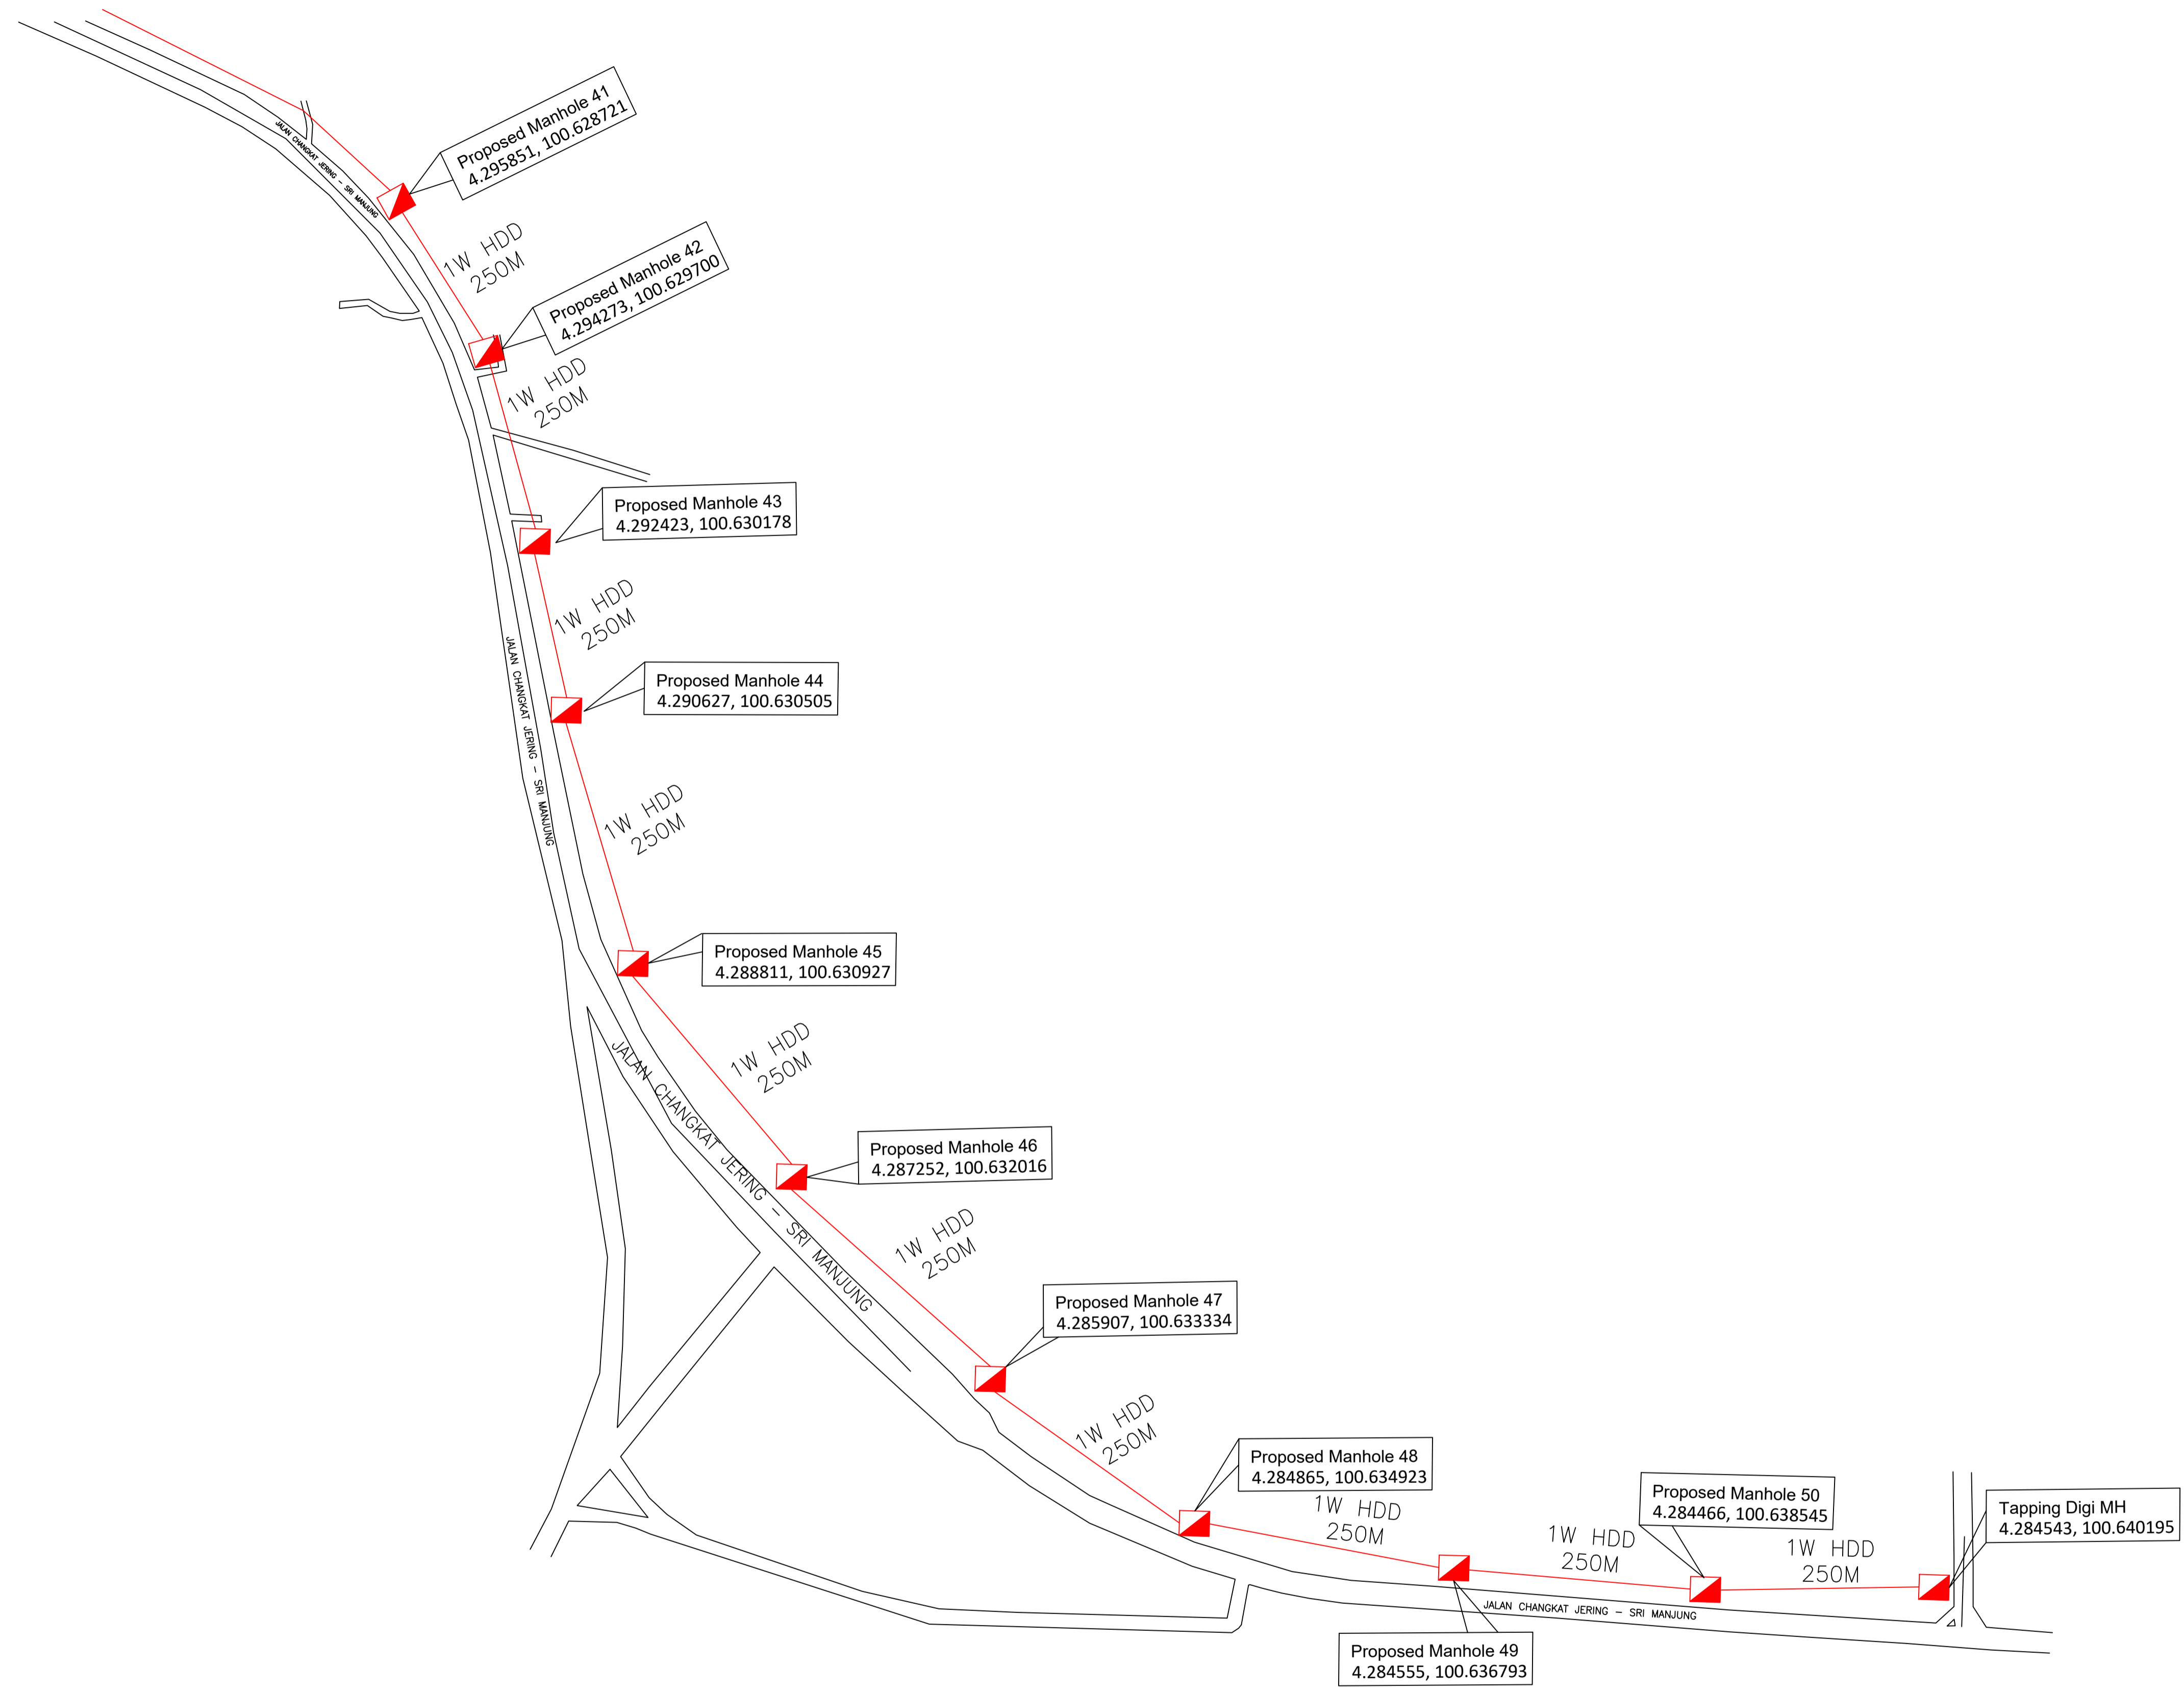

LEGEND :

- SITE/CABIN
- EXISTING MANHOLE
- PROPOSED MANHOLE
- EXISTING POLE
- PROPOSED POLE
- EXISTING ROUTE
- PROPOSED HDD
- GRASS VERGE
- CARRIEGE WAY
- MICRO TRENCH



VS MAJUTECH SDN BHD (1212877-T)
 NO. 37M, Jalan Sungai Besi Indah 19/1,
 Taman Sungai Besi Indah,
 43300 Seri Kembangan, Selangor.
 Tel : 03 56361536



DIGI TELECOMUNICATION SDN. BHD.
 Lot 10, Jalan Delima 1/1,
 Subang Hi-Tech Industrial Park
 40000 Shah Alam, Selangor
 Tel : 03-5721 1800

PROJECT TITLE:

DRAWING TITLE:

DISTANCE :

INITIAL & DATE:

PREPARED BY:

INITIAL & DATE:

DESIGNED BY:

INITIAL & DATE:

VS MAJUTECH SDN BHD

CHECKED BY:

INITIAL & DATE:

APPROVED BY:

PAGE :