


PELAN TAPAK KABEL HT

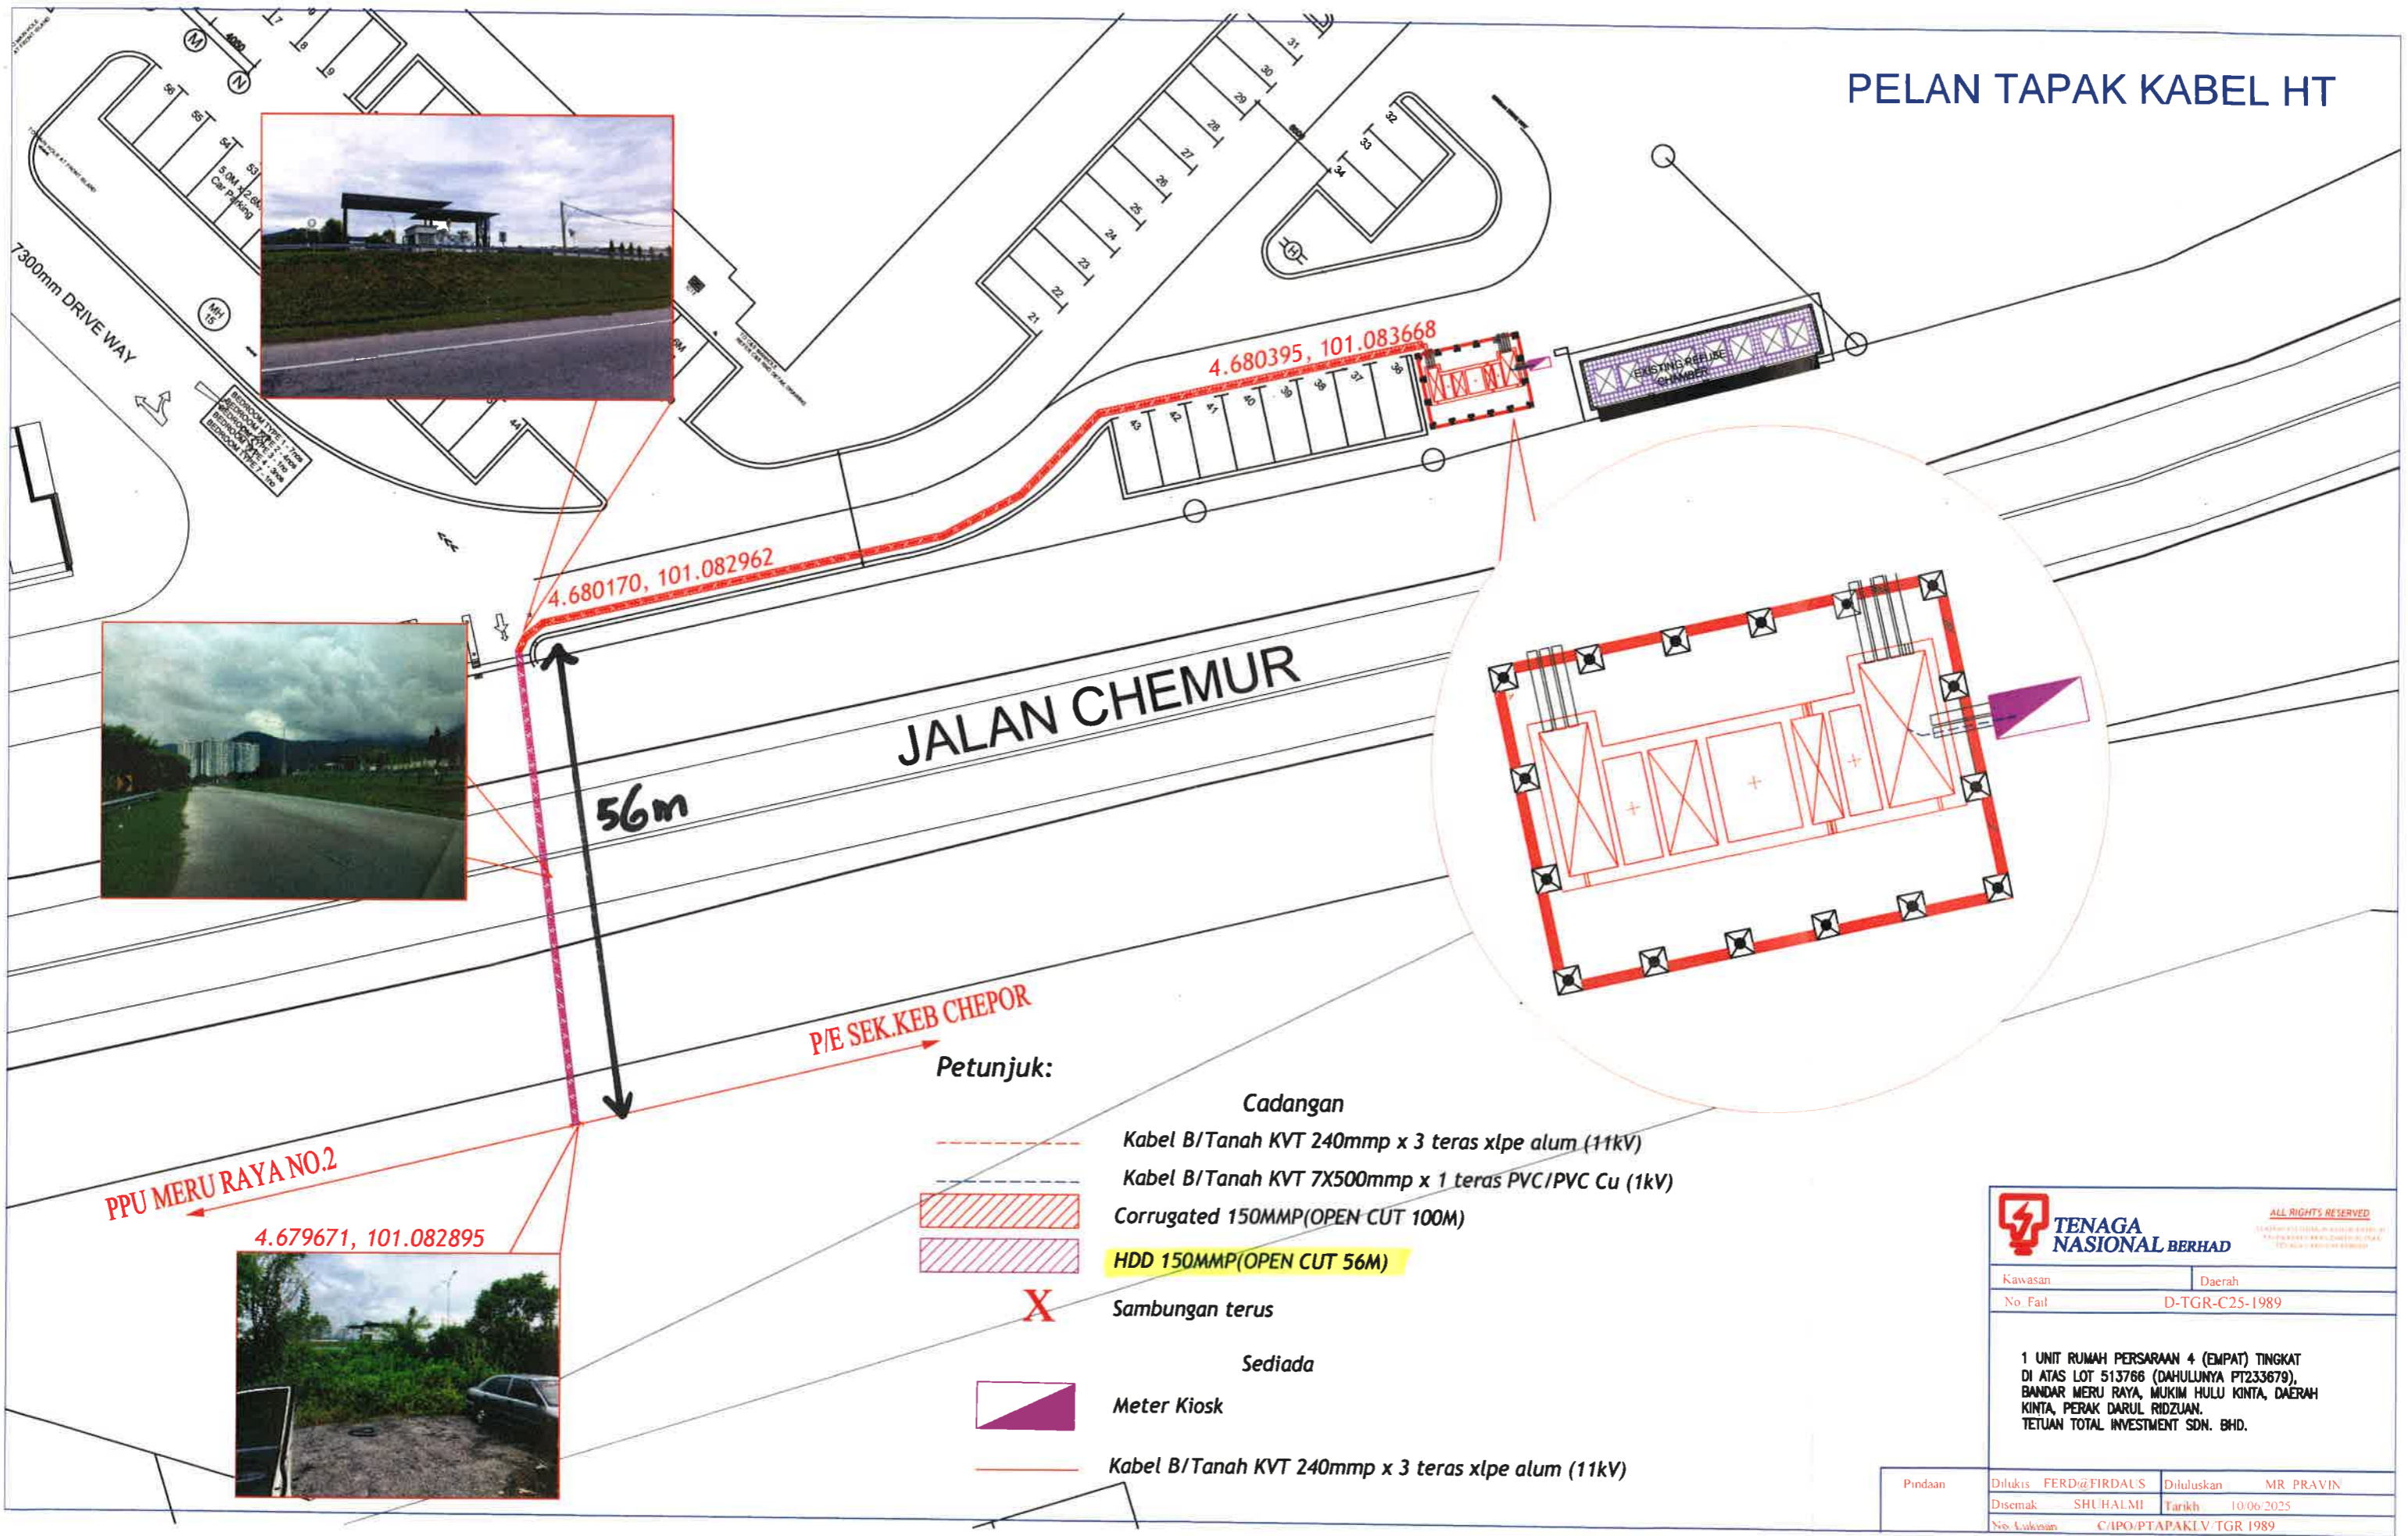

P/E SEK.KEB CHEPOR

56m

Petunjuk:

Cadangan


-  Kabel B/Tanah KVT 240mmp x 3 teras xlpe alum (11kV)
-  Kabel B/Tanah KVT 7X500mmp x 1 teras PVC/PVC Cu (1kV)
-  Corrugated 150MMP(OOPEN CUT 100M)
-  HDD 150MMP(OOPEN CUT 56M)

X Sambungan terus

Sediada

 Meter Kiosk

 Kabel B/Tanah KVT 240mmp x 3 teras xlpe alum (11kV)

 TENAGA NASIONAL BERHAD		ALL RIGHTS RESERVED
Kawasan	Daerah	
No Fail	D-TGR-C25-1989	
1 UNIT RUMAH PERSARAAN 4 (EMPAT) TINGKAT DI ATAS LOT 513766 (DAHULUNYA PT233679), BANDAR MERU RAYA, MUKIM HULU KINTA, DAERAH KINTA, PERAK DARUL RIDZUAN, TETUAN TOTAL INVESTMENT SDN. BHD.		
Pindaan	Ditulis FERD@FIRDAUS	Diluluskan MR PRAVIN
	Dsemak SHUHALMI	Tarikh 10/06/2025
	No. Aukusan C/APO/PTAPAKLV/TGR 1989	