


**CADANGAN PEMASANGAN PRV BG35 TG. TUALANG - KG. TIMAH**

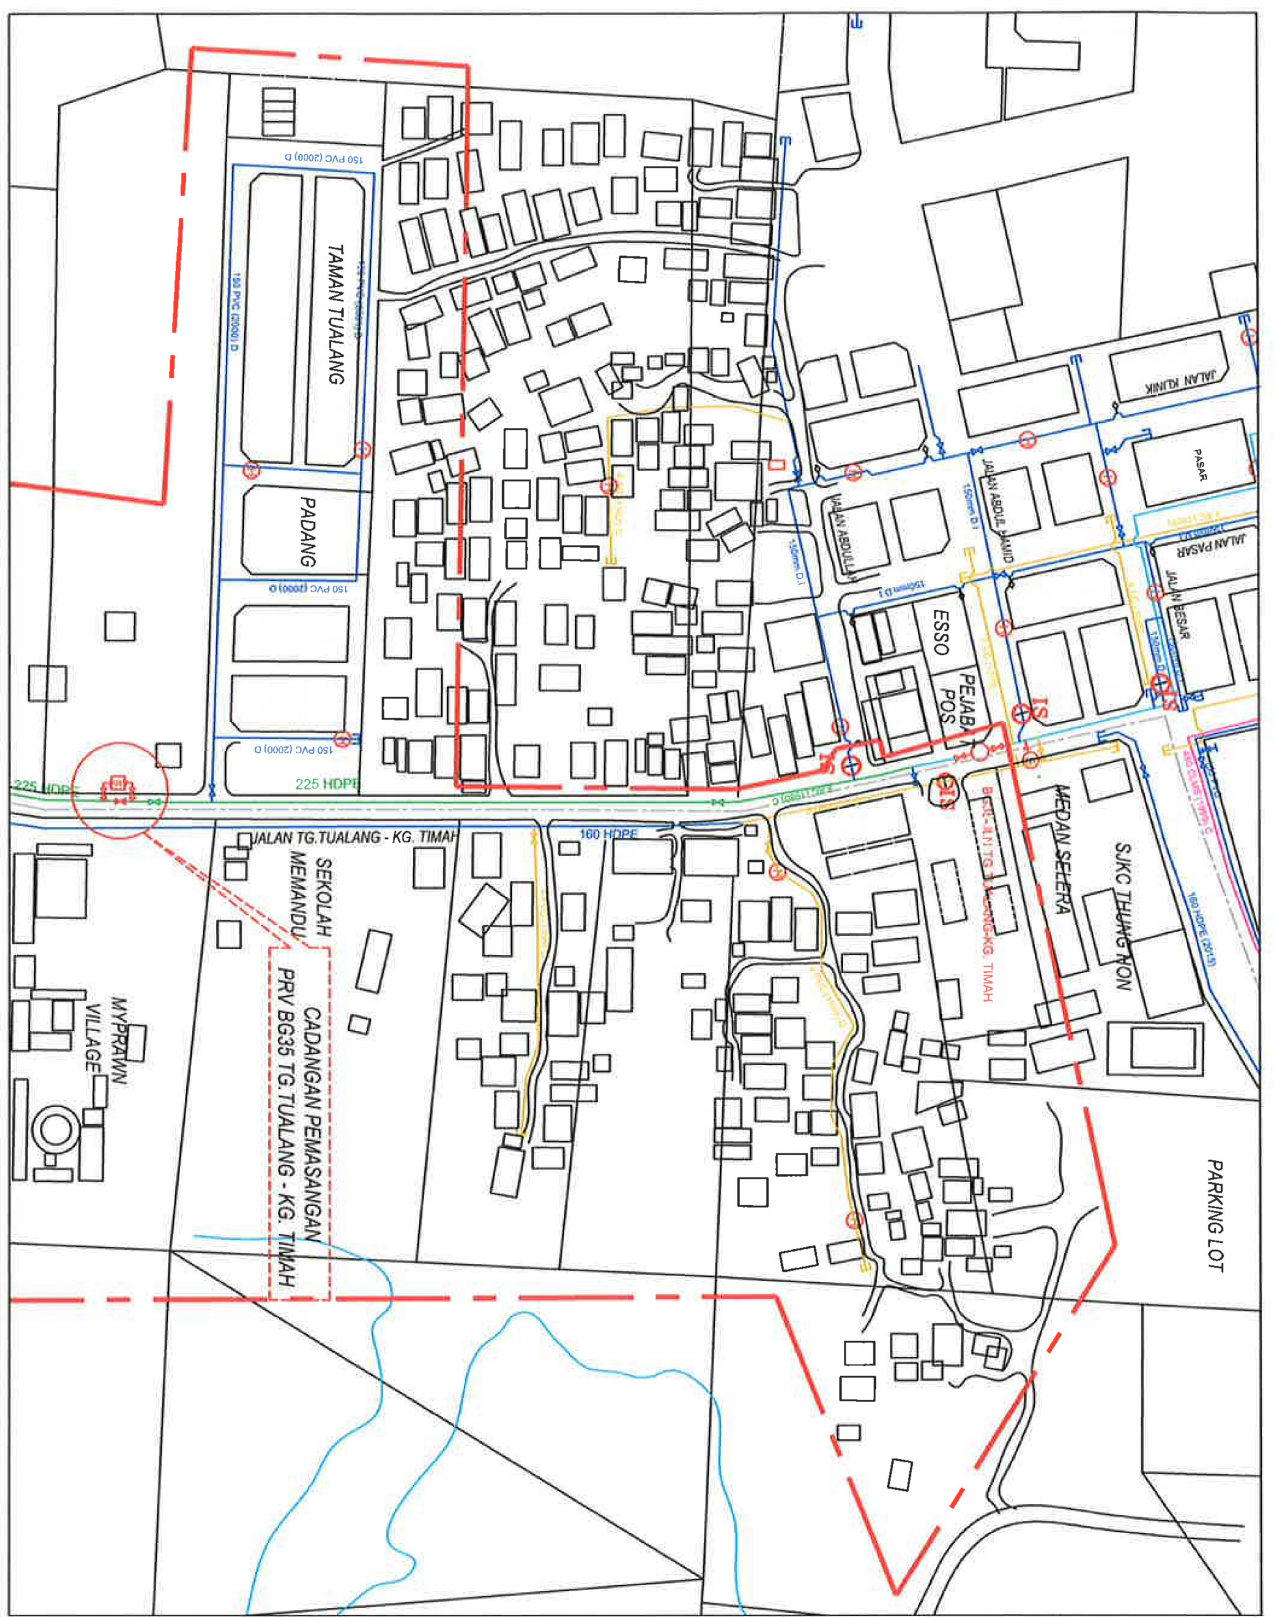

*[Signature]*  
**INZUAN BIN YAHAYA**  
 Pengerusi Operasi  
 Lembaga Air Perak  
 Wilayah Tengah 1

**LEMBAGA AIR PERAK**  
 (WILAYAH TENGAH 1)  
 JALAN ST. JOHN,  
 30200 IPOH,  
 PERAK MALAYSIA  
 TEL: 055-259113 FAX: 055-2410645

PROJEK  
 TEMPAT KAWASAN  
 BUTIR-BUTIR





MILLENNIA AQUA SERVICES SDN BHD

MILLENNIA AQUA SERVICES SDN BHD  
 No 24, Jalan  
 30000 IPOH, PERAK  
 No TEL : 05-3313112 05-3333393 FAX : 05-3338839  
 DILULUSKAN OLEH : PN. NURDIANA WATI  
 DISEMAK OLEH : EN. STED NAZAM  
 DISEDIAKAN OLEH : PN. HAZLIN  
 DILUKIS OLEH : @SIVA  
 CADANGAN PEMASANGAN PRV DI JALAN  
 TG. TUALANG - KG. TIMAH

TARIKH : 04 OKTOBER 2024  
 NO. LUKISAN : MASSB/PE/PRV/2024/01

**CADANGAN PEMASANGAN PRV DI JLN  
TG. TUALANG - KG. TIMAH**

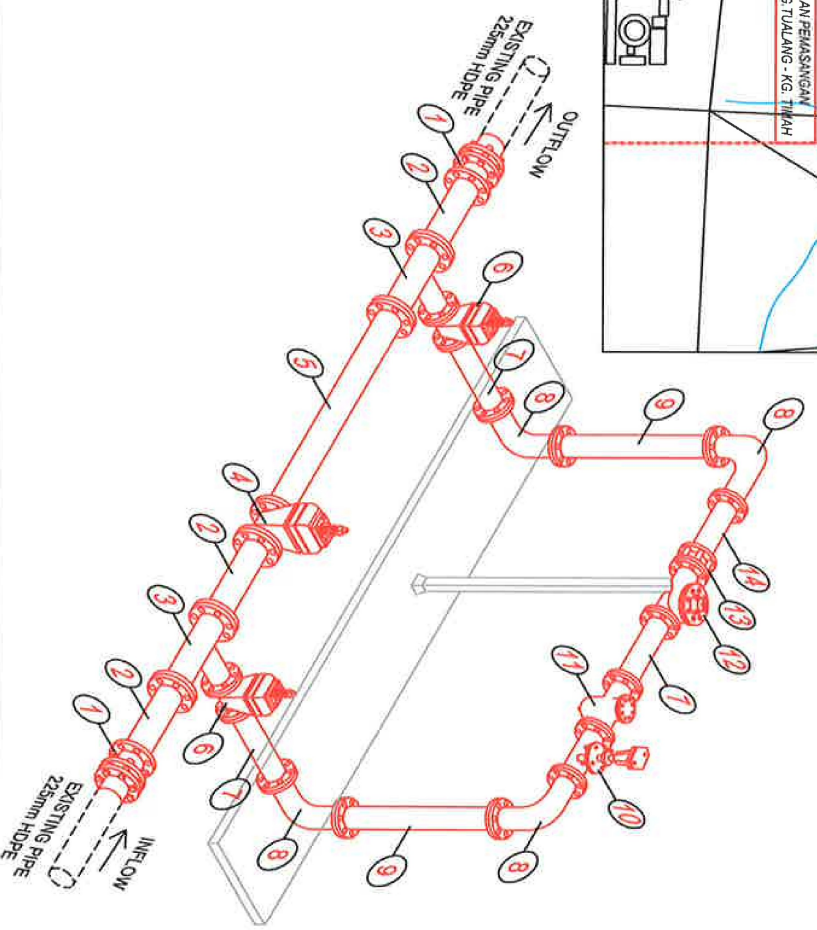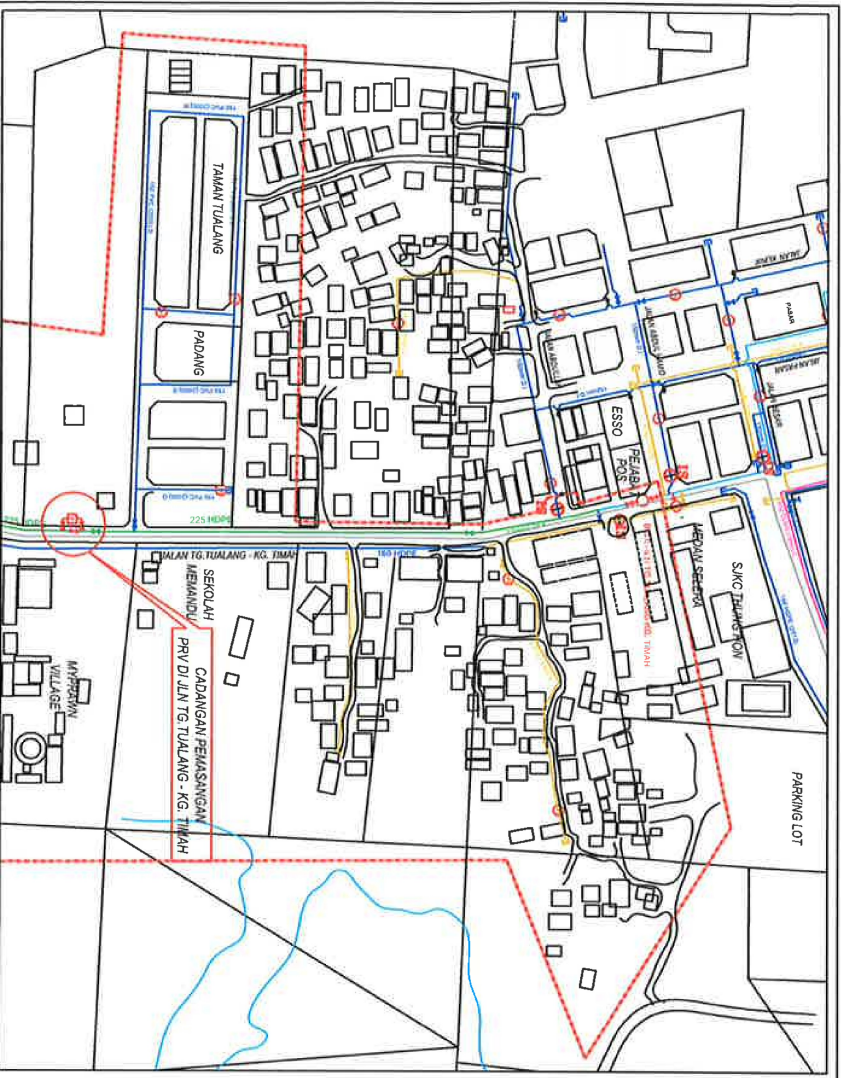

1	225mm Ø TIGER FITT ADAPTOR
2	200mm Ø MS SHORTPIECE (0.5m piq) D/FL
3	MS TEE (200mm x 200mm x 150mm) ALL/FL
4	200mm Ø SLUICE VALVE
5	200mm Ø MS SHORTPIECE (1.0m piq) VARIES (D/FL)
6	150mm Ø SLUICE VALVE
7	150mm Ø MS SHORTPIECE (0.5m piq) D/FL
8	150mm Ø MS BEND 90° (D/FL)
9	150mm Ø MS SHORTPIECE (1.0m piq) VARIES (D/FL)
10	MS TEE (150mm x 150mm x 50mm) AL/FL C/W AIR VALVE Ø1"
11	150mm Ø T-POT STRAINER
12	150mm Ø PRV (SINGER)
13	150mm Ø FLANGED ADAPTOR JOINT
14	150mm Ø MS ADAPTOR (450mm piq)

*[Signature]*  
**INZUAN BIN YAHAYA**  
 Ketua Operasi  
 Lembaga Air Perak  
 Wilayah Tengah 1

**LEMBAGA AIR PERAK**  
 (WILAYAH TENGAH 1)  
 JALAN PERAK  
 30200 IPOH  
 PERAK DARUL RIDZUAN,  
 TEL: 605 - 355 1155 FAX: 605 - 2410645

PROJEK  
 TEMPATKAWASAN  
 BUTIR BUTIR



**MILLENIA  
AQUA**

**MILLENIA AQUA SERVICES SDN BHD**  
 MILLENIA AQUA SERVICES SDN. BHD.  
 NO. 24 JALAN SENANG SATEL BANGSA ROH KAYA,  
 NO. TEL: 03-6354 8888 FAX: 03-6354888  
 30000 IPOH PERAK  
 DILULUSKAN OLEH: PN. NURDINAWATI  
 DISEMAK OLEH: EN. SYED NAZLIN  
 DIBERIKKAN OLEH: PN. HAZLIN  
 DILUKIS OLEH: @SMA  
 CADANGAN PEMASANGAN PRV DI JALAN  
 TG. TUALANG - KG. TIMAH  
 TARIKH: 04 OKTOBER 2024  
 NOLULUSKAN: MASSB/P/PRV/2024/01