




**NRP FTTH GBD CXXX UNIVERSITI
MALAYSIA TERENGGANU-KEDIAMAN
RESIDENSI TEMBESU-TMEA/240345
WAYCOM SDN BHD**

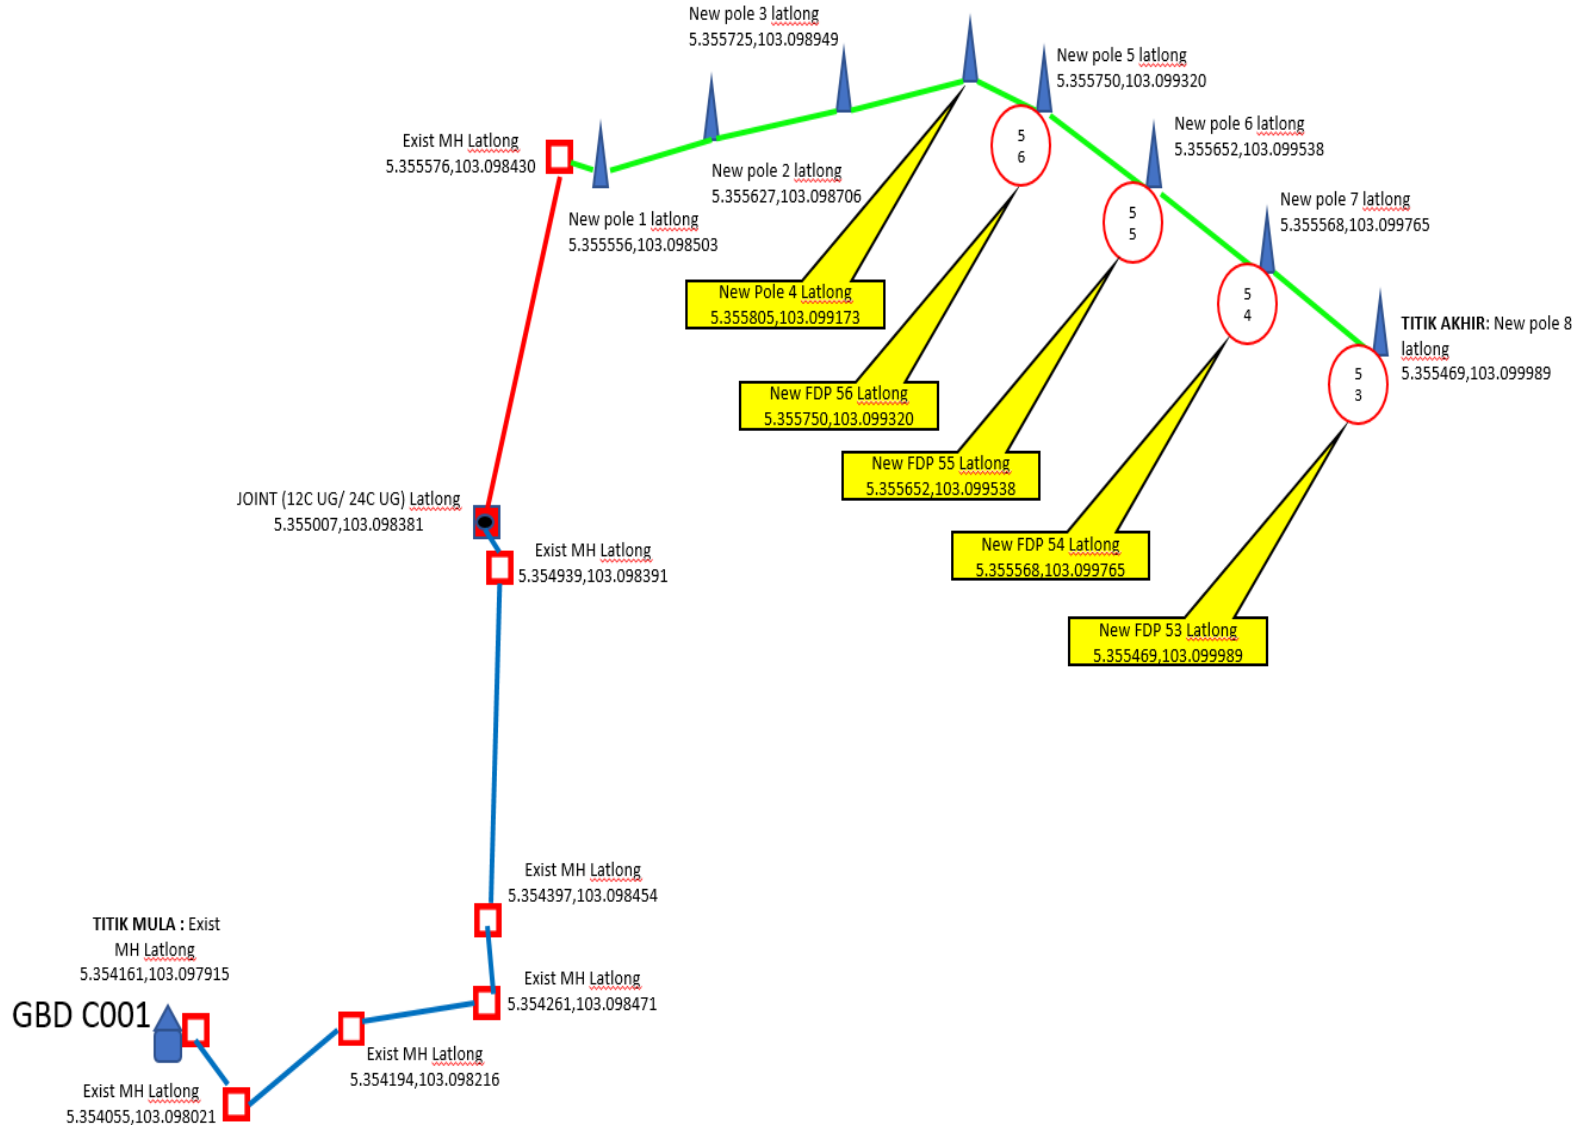

LUKISAN TAPAK



PETUNJUK

SIMBOL	KETERANGAN
	Cadangan Penanaman Tiang baru
	Cadangan cable optic 12C talian atas 270 M
	Cadangan cable optic 12C underground 120 M
	Cadangan cable optic 24C underground 210 M
Jarak kabel – 600 meter	

Disediakan Oleh

Ibrahim bin Ismail

Cop Syarikat


WAYCOM SDN BHD
 199101003893 (214203-W)
 Lot 7075, Kampung Laut
 Pengadang Buloh, 21080
 Kuala Terengganu, Terengganu



LUKISAN TAPAK



NRP FTTH GBD CXXX UNIVERSITI MALAYSIA TERENGGANU-KEDIAMAN RESIDENSI TEMBESU

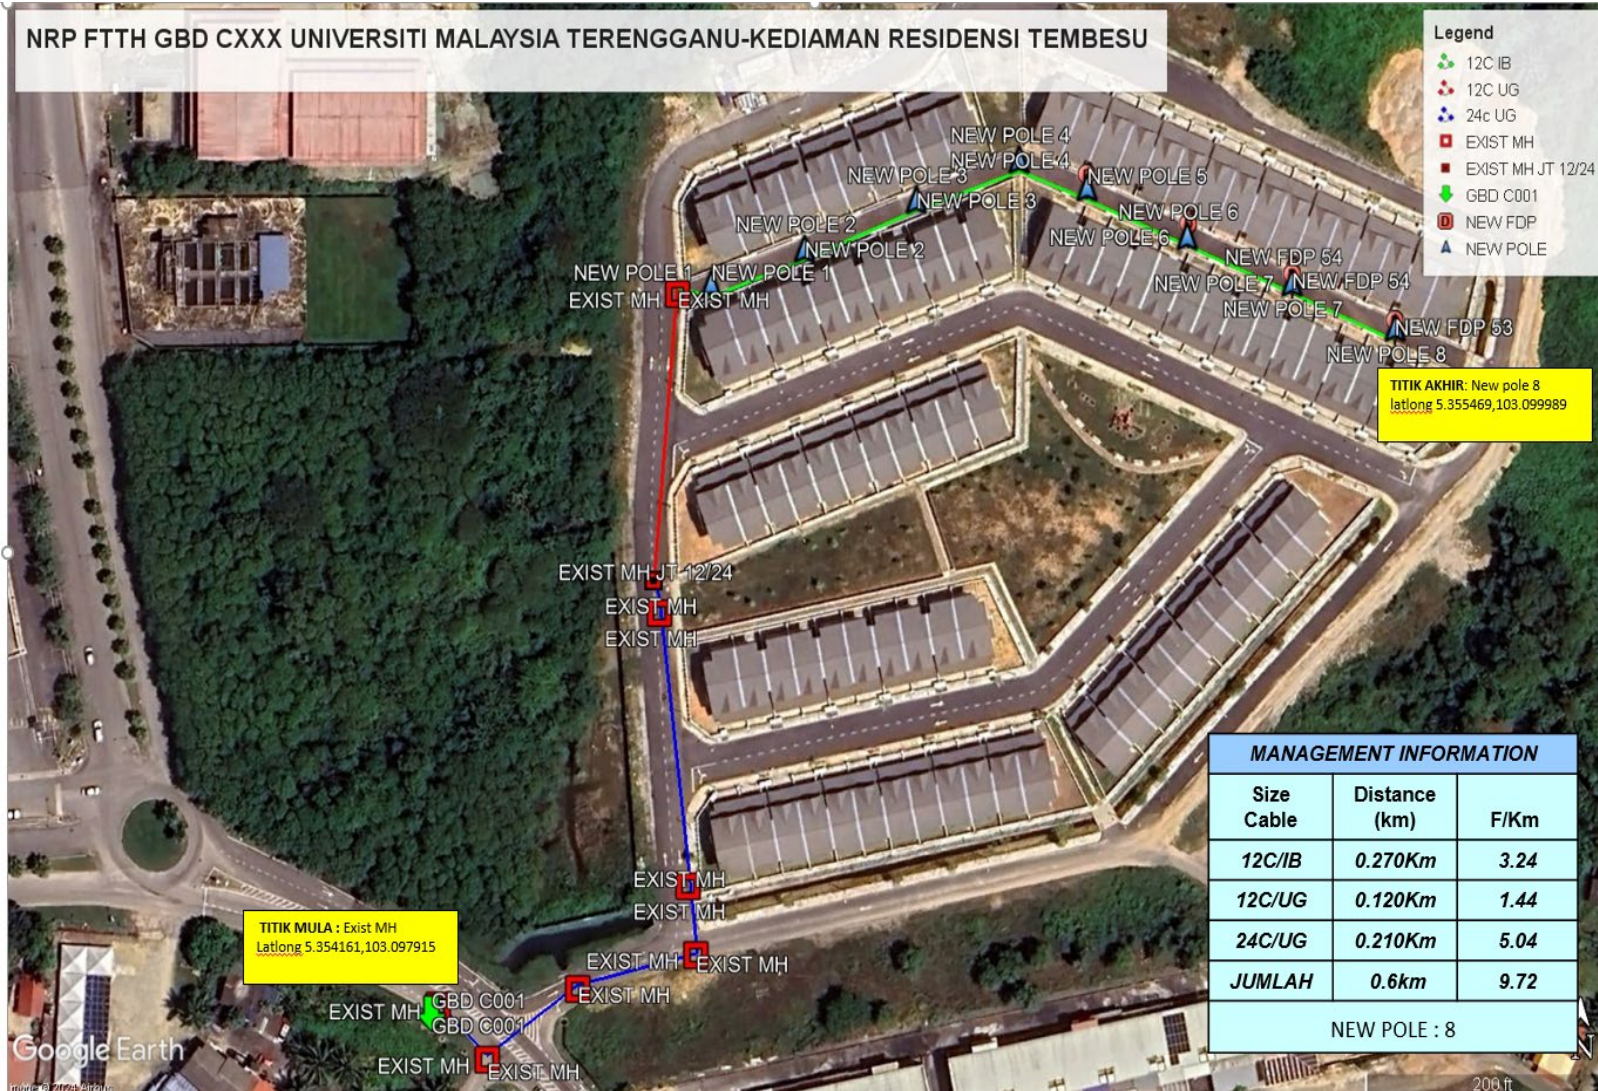

PETUNJUK

SIMBOL	KETERANGAN
	Cadangan Penanaman Tiang baru
	Cadangan cable optic 12C talian atas 270 M
	Cadangan cable optic 12C underground 120 M
	Cadangan cable optic 24C underground 210 M
Jarak kabel – 600 meter	

Disediakan Oleh

Ibrahim bin Ismail

Cop Syarikat

WAYCOM SDN BHD
 199101003893 (214203-W)
 Lot 7075, Kampung Laut
 Pengadang Buloh, 21080
 Kuala Terengganu, Terengganu