


USP MC2021 FTTH (JH) KG KERANDANG

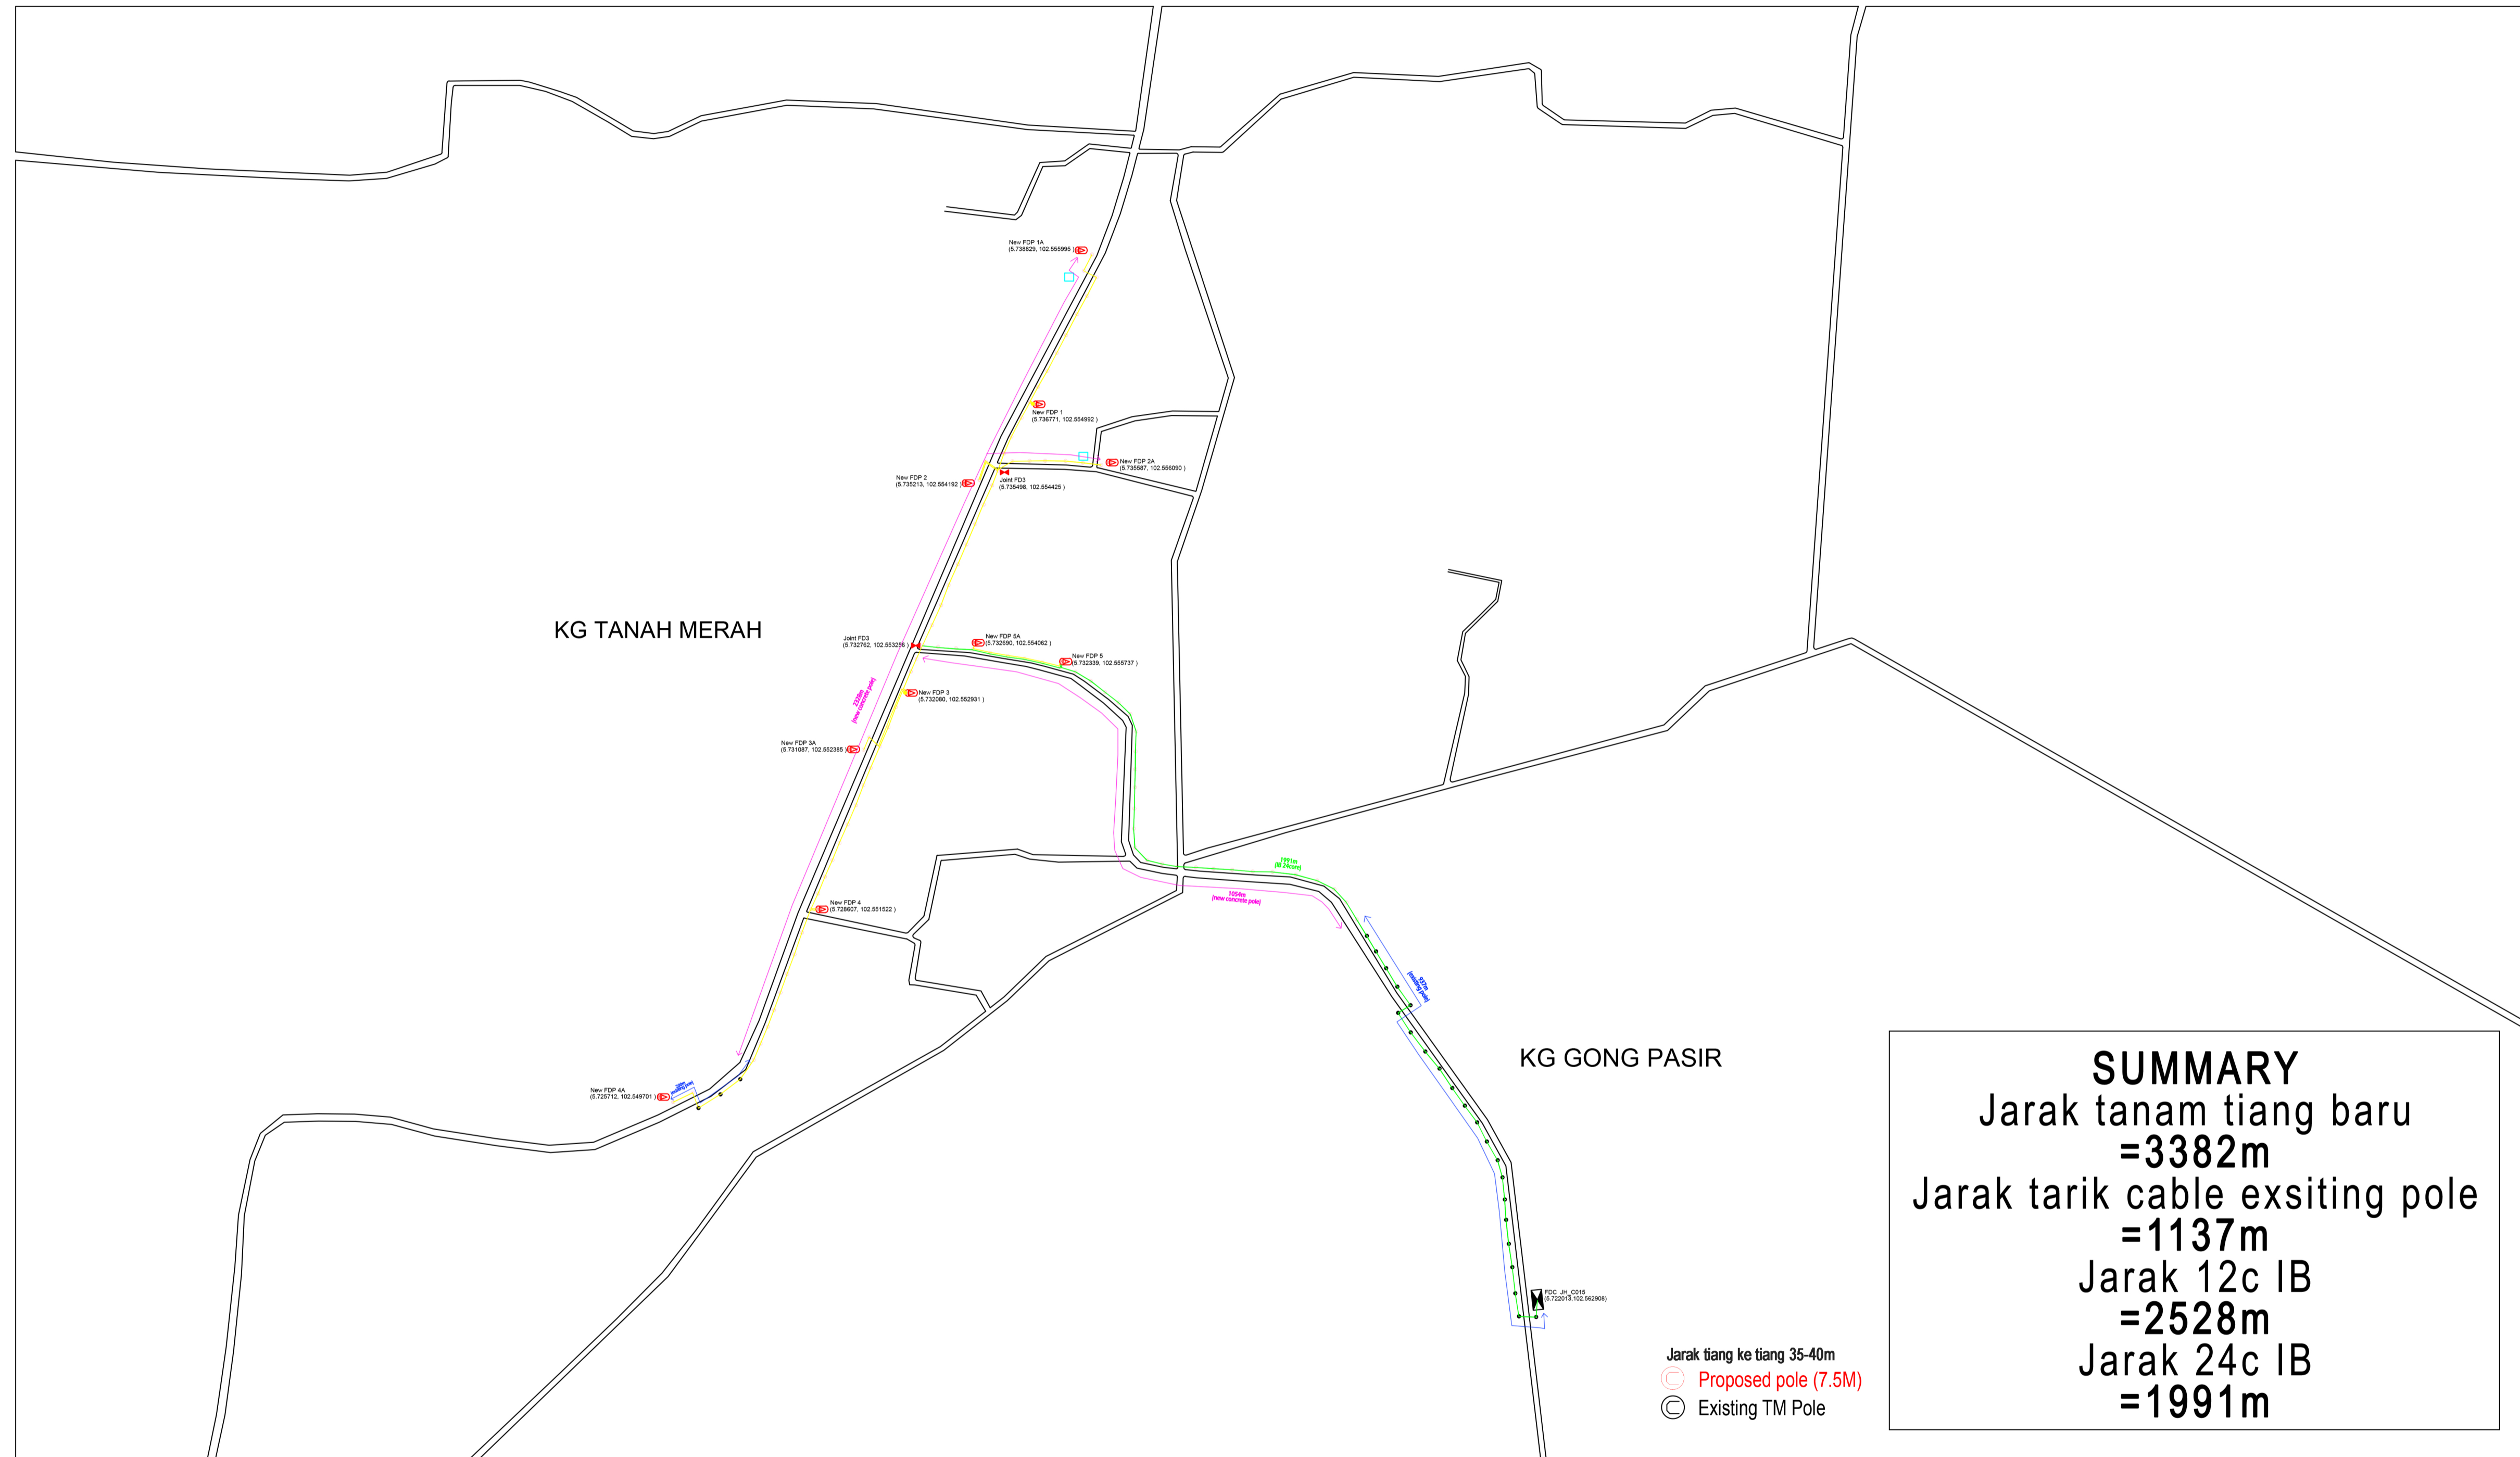


SUMMARY
 Jarak tanam tiang baru = 3382m
 Jarak tarik cable existing pole = 1137m
 Jarak 12c IB = 2528m
 Jarak 24c IB = 1991m

Tarikh: _____
 Catatan Pindaan: _____
 T/Tangan: _____

LEGEND

1. Broken line - Proposed Plant Item
 2. Solid Line - As Build Plant Item

A	Cabinet (Krone Type)	N	Transfer Cable
B	Phantom Cabinet	O	DSLAM in Exchange
C	Subscriber Distribution Frame (SDF)	P	RDSLAM (inside RT)
D	Manhole/Joinbox	Q	RT DSLAM (Separate Cabinet)
E	Distribution Point (Ring Type)	R	Digital Data Network (DDN)
F	Duct Path		
G	Pole (Besi)		
H	Pole (Kayu)		
I	Pole (Concrete)		
J	Pole with strays/strut		
K	Fiber Stack		
L	Fiber Distribution Cabinet		
M	Fiber Remote Terminal		

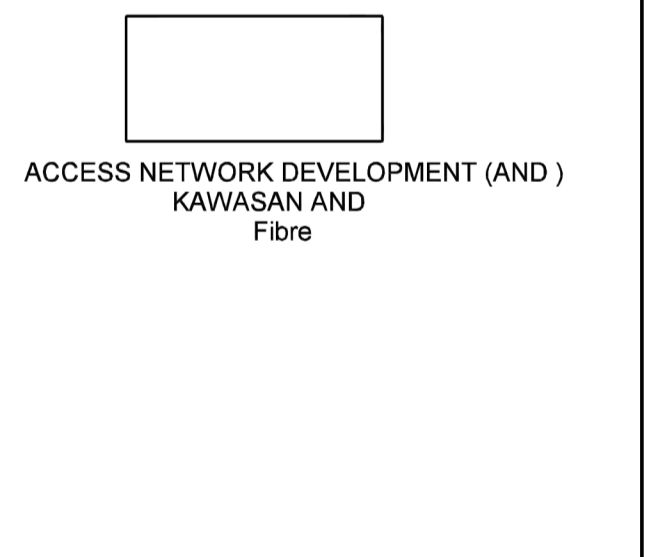

IBUSAWAT: _____
 TAJUK PROJEK:
 USP MC2021 FTTH (TAM)
 KAMPUNG RONG CHENOK

Ukuran: 1:3800
 DISEDIAKAN OLEH: _____
 T/T
 DISEMAK OLEH: _____
 [jawatan_sமாக] T/T
 DILULUSKAN
 [jawatan_lulus] _____
 Tarikh: _____ T/T
 No Lukisan : [no_lukisan] _____
 No Syt: 2 of 2
 Tarikh Dikeluarkan : 20231010

LEGEND/QUANTITY				LEGEND		CONTRACTOR		TM FTTH TEAM	
LEGEND	LEGEND	QTY(pcs)	LEGEND	QTY(pcs)	LEGEND	QTY(pcs)	DRAWN BY:	CHECK BY:	SHEET
EXISTING FOC	Closure		LOOP		Existing Concrete Pole				1/9
8C FOC	Closure		7C New Manhole(JRC7)		Existing Iron Pole				
12C FOC	Proposed DP		9C New Manhole(JC9C)		Existing Wood Pole				
24C FOC	Proposed pole (7.5M)		Proposed Riser		Existing FDC				
48C FOC	Proposed pole (9m)		R Additional pole ring		Existing Closure				
96C FOC	Suspension		# House number		Existing Riser				
192C FOC	Tension		# Existing copper user		Existig Manhole				
					C01 Closure NO.	TKS-1 Existing TM Pole NO.			
					FDP1 FDP NO.	P001 New pole NO.			
					FDC FDC NO.	FDP Boundary			
					MH1 MH NO.	SEE A-A in this page			
					STREE NAME	SEE SHEET X/XX			

APPROVED BY(TM): _____