


# USP MC2021 FTTH (JH) KG KERANDANG

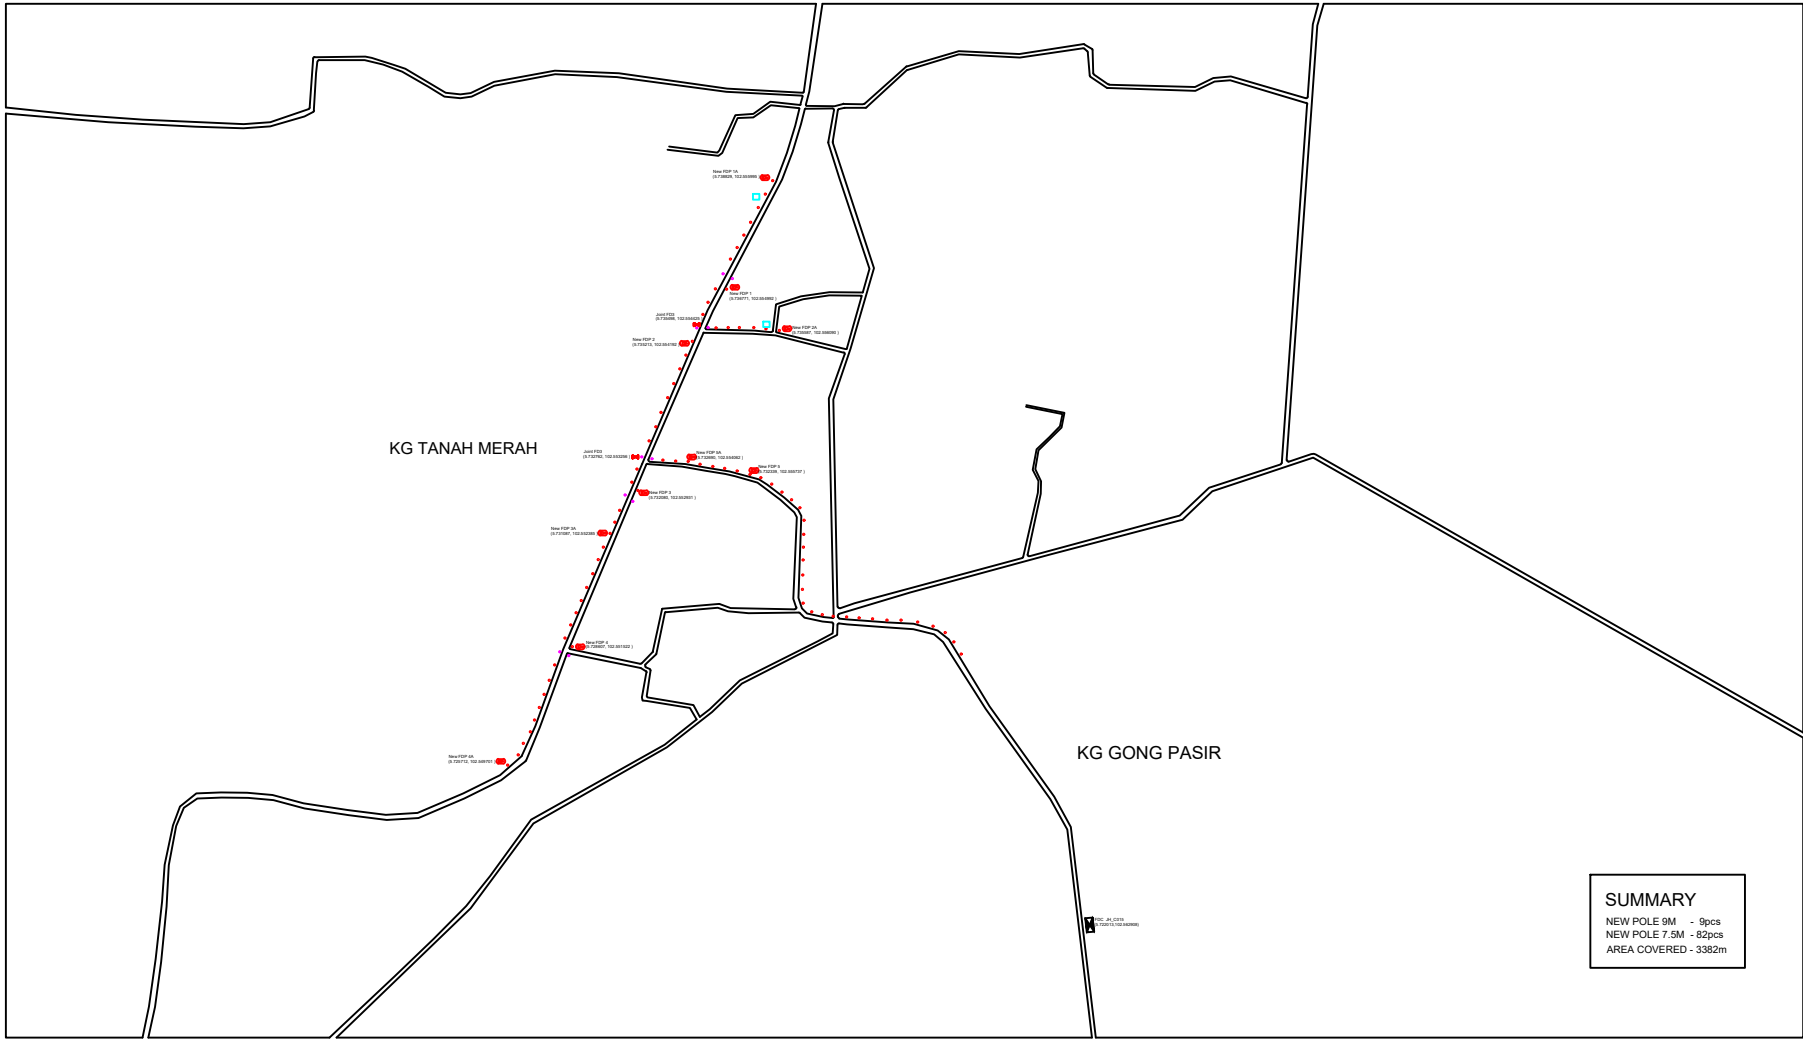


**SUMMARY**  
 NEW POLE 9M - 9pcs  
 NEW POLE 7.5M - 82pcs  
 AREA COVERED - 3382m


**Legend**

A	Manhole Type	N	Manhole

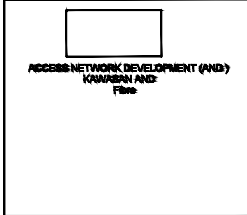

**INFORMASI:**

**TAJUK PROJEK:**  

DIREKSI/LOKASI	T/T
DIREKSI/LOKASI	T/T
DIREKSI/LOKASI	T/T
No. LK/Date: 2021/01/01	2021/01/01

LEGEND/QUANTITY		
LEGEND	LEGEND	QTY(pcs)
EXISTING FOC	Closure	7C New Manhole(JRC7)
8C FOC	Closure	9C New Manhole(JC9C)
12C FOC	Proposed DP	R Proposed Riser
24C FOC	Proposed pole (7.5M)	R Additional pole ring
48C FOC	Proposed pole (9m)	# House number
96C FOC	ss Suspension	Existing copper user
192C FOC	ts Tension	Existing Manhole

LEGEND	
C01 Closure NO.	TKS-1 Existing TM Pole NO.
FDP1 FDP NO.	P001 New pole NO.
FDC FDC NO.	Existing Wood Pole
MH1 MH NO.	Existing FDC
STREE NAME	Existing Closure
	Existing Riser
	Existing Manhole

CONTRACTOR	
DRAWN BY:	CHECK BY:

TM FTTH TEAM	
CERTIFIED BY (TM):	SHEET
APPROVED BY(TM):	1/9