


LAT 04°46'32.7"N  
LONG 101°06'27.5"E

EXISTING FACT  
FASA 1  
15622



Plot PDI MLC Trading  
(C23-1898)

LAT 04°46'33.0"N  
LONG 101°06'28.7"E

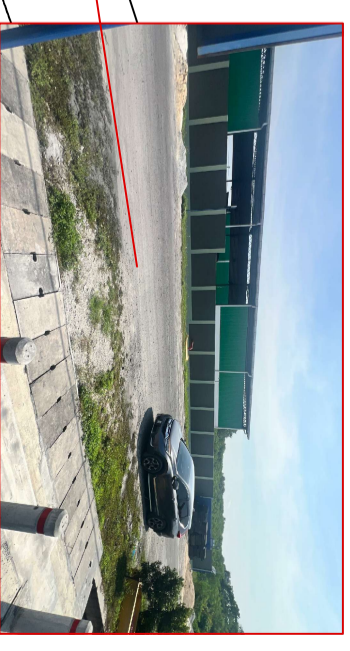


Plot PDI MLC Trading  
(C20-1813)



# PELAN TAPAK KABEL HT/LV

PROPOSED 12004 WEATHERPOOF TYPE  
TNB KWH METER KIOSK BUSBAR  
CT 1200/5A

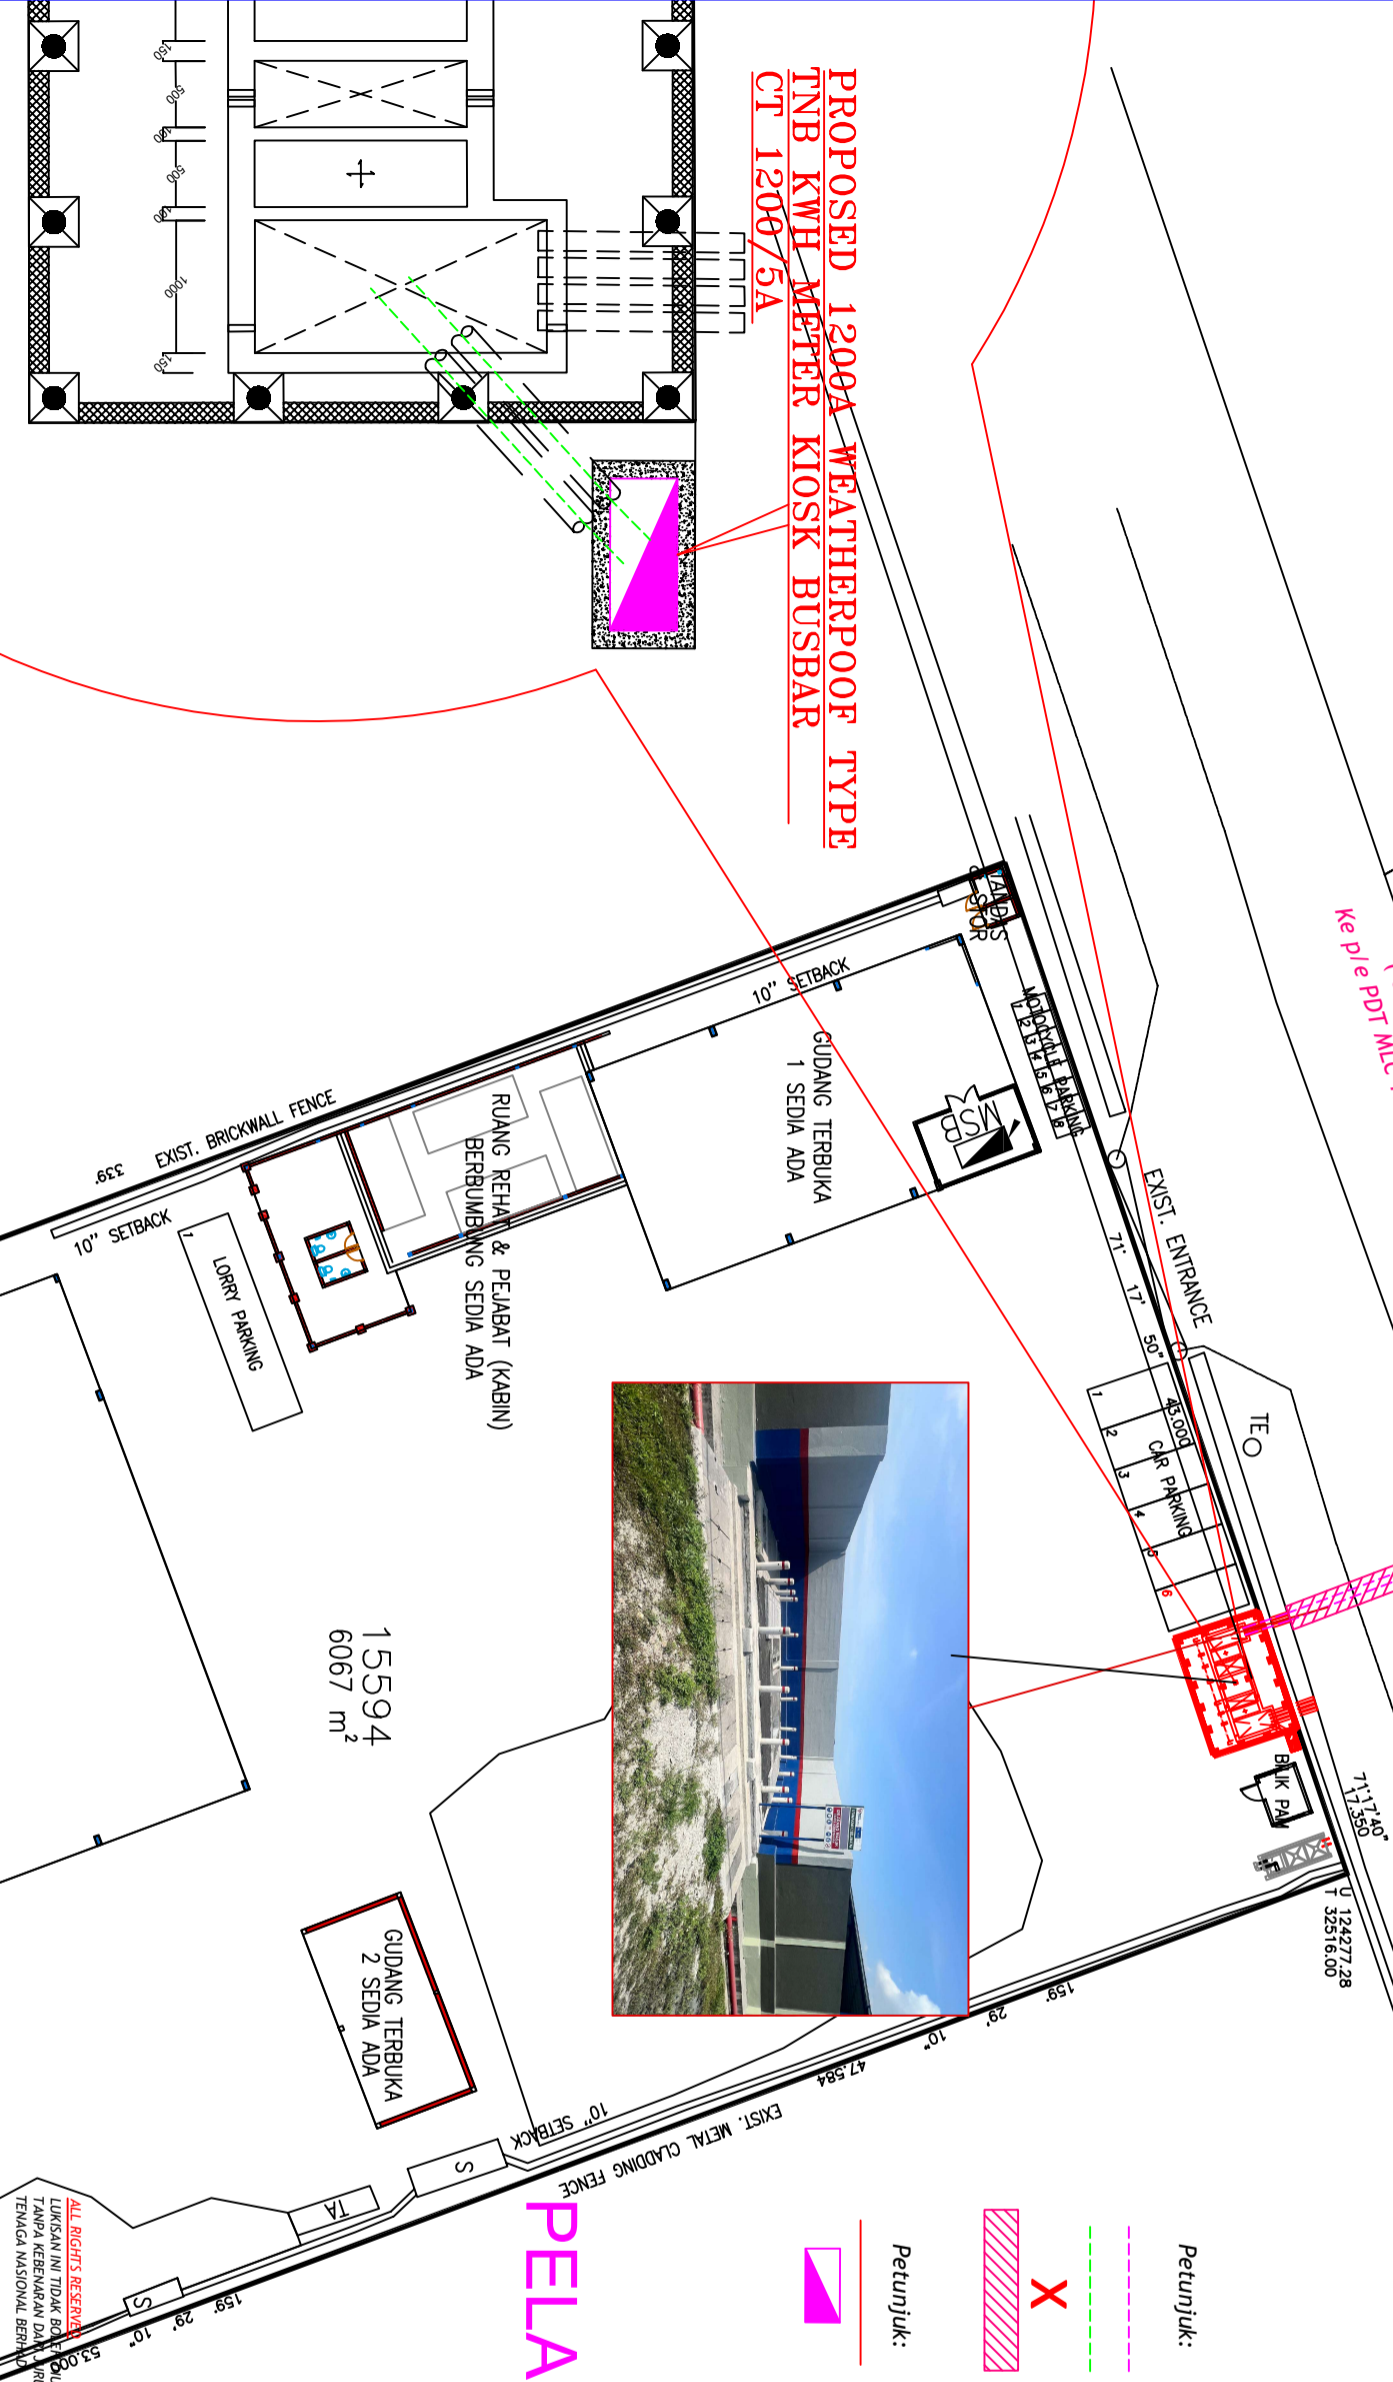

- Petunjuk:**
- Cadangan Kabel B/Tanah KVT 240mmp x 3 teras xlpe alum (11kV)
  - Kabel B/Tanah KVT 7 X 500mmp x 1 teras PVC/PVC CU (1kV)
  - Sambungan terus
  - Paip Corrugated 150mmp
  - Sediada**
  - Kabel B/Tanah KVT 240mmp x 3 teras xlpe alum (11kV)
  - Meter Kiosk

15595



Kawasan TGR 1989  
No. Fail :

CADANGAN MEMBINA 1 UNIT KILANG DI ATAS LOT 15594, MUKIM SUNGAI SIPUT, DAERAH KUALA KANGSAR, PERAK DARUL RIZJUAN, (5.252 EKAR / 2.125 HEKTAR) UNTUK TETUAN MLC TRADING SDN. BHD.

Pindaan	Dilukis : FERDD@FIRDAUS	Diluluskan : MR. PRAVIN
	Disemak : SHUHAILMI	Tarikh : 17/06/2025
No. Lukisan :	C:\POH\PTAPAK\TGR 1989	

ALL RIGHTS RESERVED  
LUKISAN INI TIDAK BOLEH DIUBAHSUAI  
TANPA KEBENARAN DARI  
TENAGA NASIONAL BERHAD