

PERMORAHAN TELAH DISEMAK DAN DILULUSKAN  
 TELUK TEKNOLOGY SERVICES SB

DISEMAK OLEH:  
 Pegawai Teknik  
 Integrated Planning Perak  
 Terasa Network Delivery Perak  
 No. 4, Bangunan TM  
 Jalan Jalapang, 30020 IPOH


DILULUSKAN OLEH:  
 SHAZWANY BIN ARBOL  
 Assistant Manager  
 Integrated Planning Perak  
 Access Network Delivery Perak  
 Network Perak  
 Amn 1, Bangunan TM  
 Jalan Jalapang, 30020 IPOH

ARKAN:  
 TM AFP/PKN/PTM 1587202061/85  
 TIKH: 10/7/2024


PELAN TAPAK  
 SKALA 1:1780  
 NO. LEMBAH PIAWAI: 373 & 374

**14 UNIT KILANG / PEJABAT 2 TINGKAT (IKS)  
 @ 97' x 182 - 190' / Plot ( 60' x 100' built up )**

REZAB KERETAPI

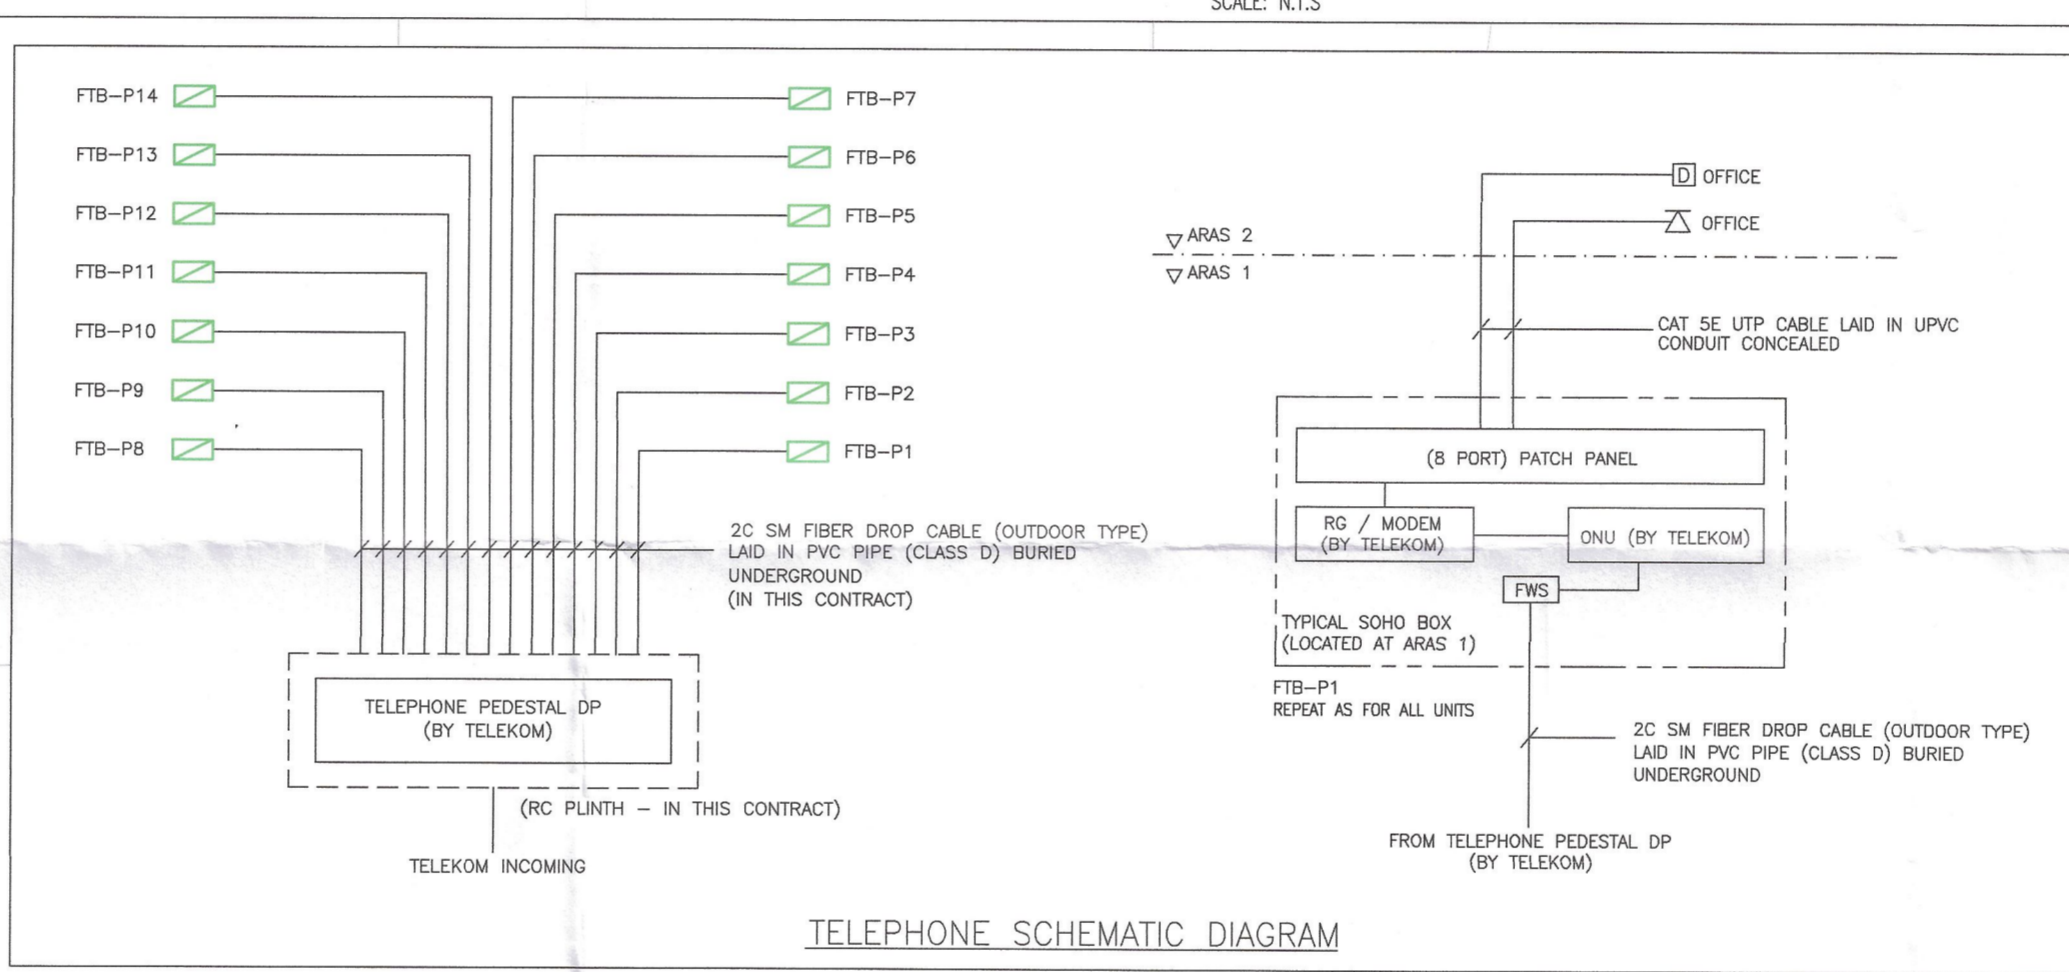

- LEGEND FOR TELEPHONE:
- EXISTING MANHOLE
  - PROPOSED JC9C(M) MANHOLE
  - PROPOSED JRC7 MANHOLE
  - PROPOSED TELEKOM PEDESTAL DP & PLINTH
  - 450 x 450 x 600 (D) TEL. PIT C/W R.C. COVER
  - 100mmØ TEL PVC PIPE (CLASS D) FOR TELECOMMUNICATION CABLE BURIED UNDERGROUND IN 1200mm(D) (NOS OF WAYS AS INDICATED)
  - FIBER TERMINATION BOX

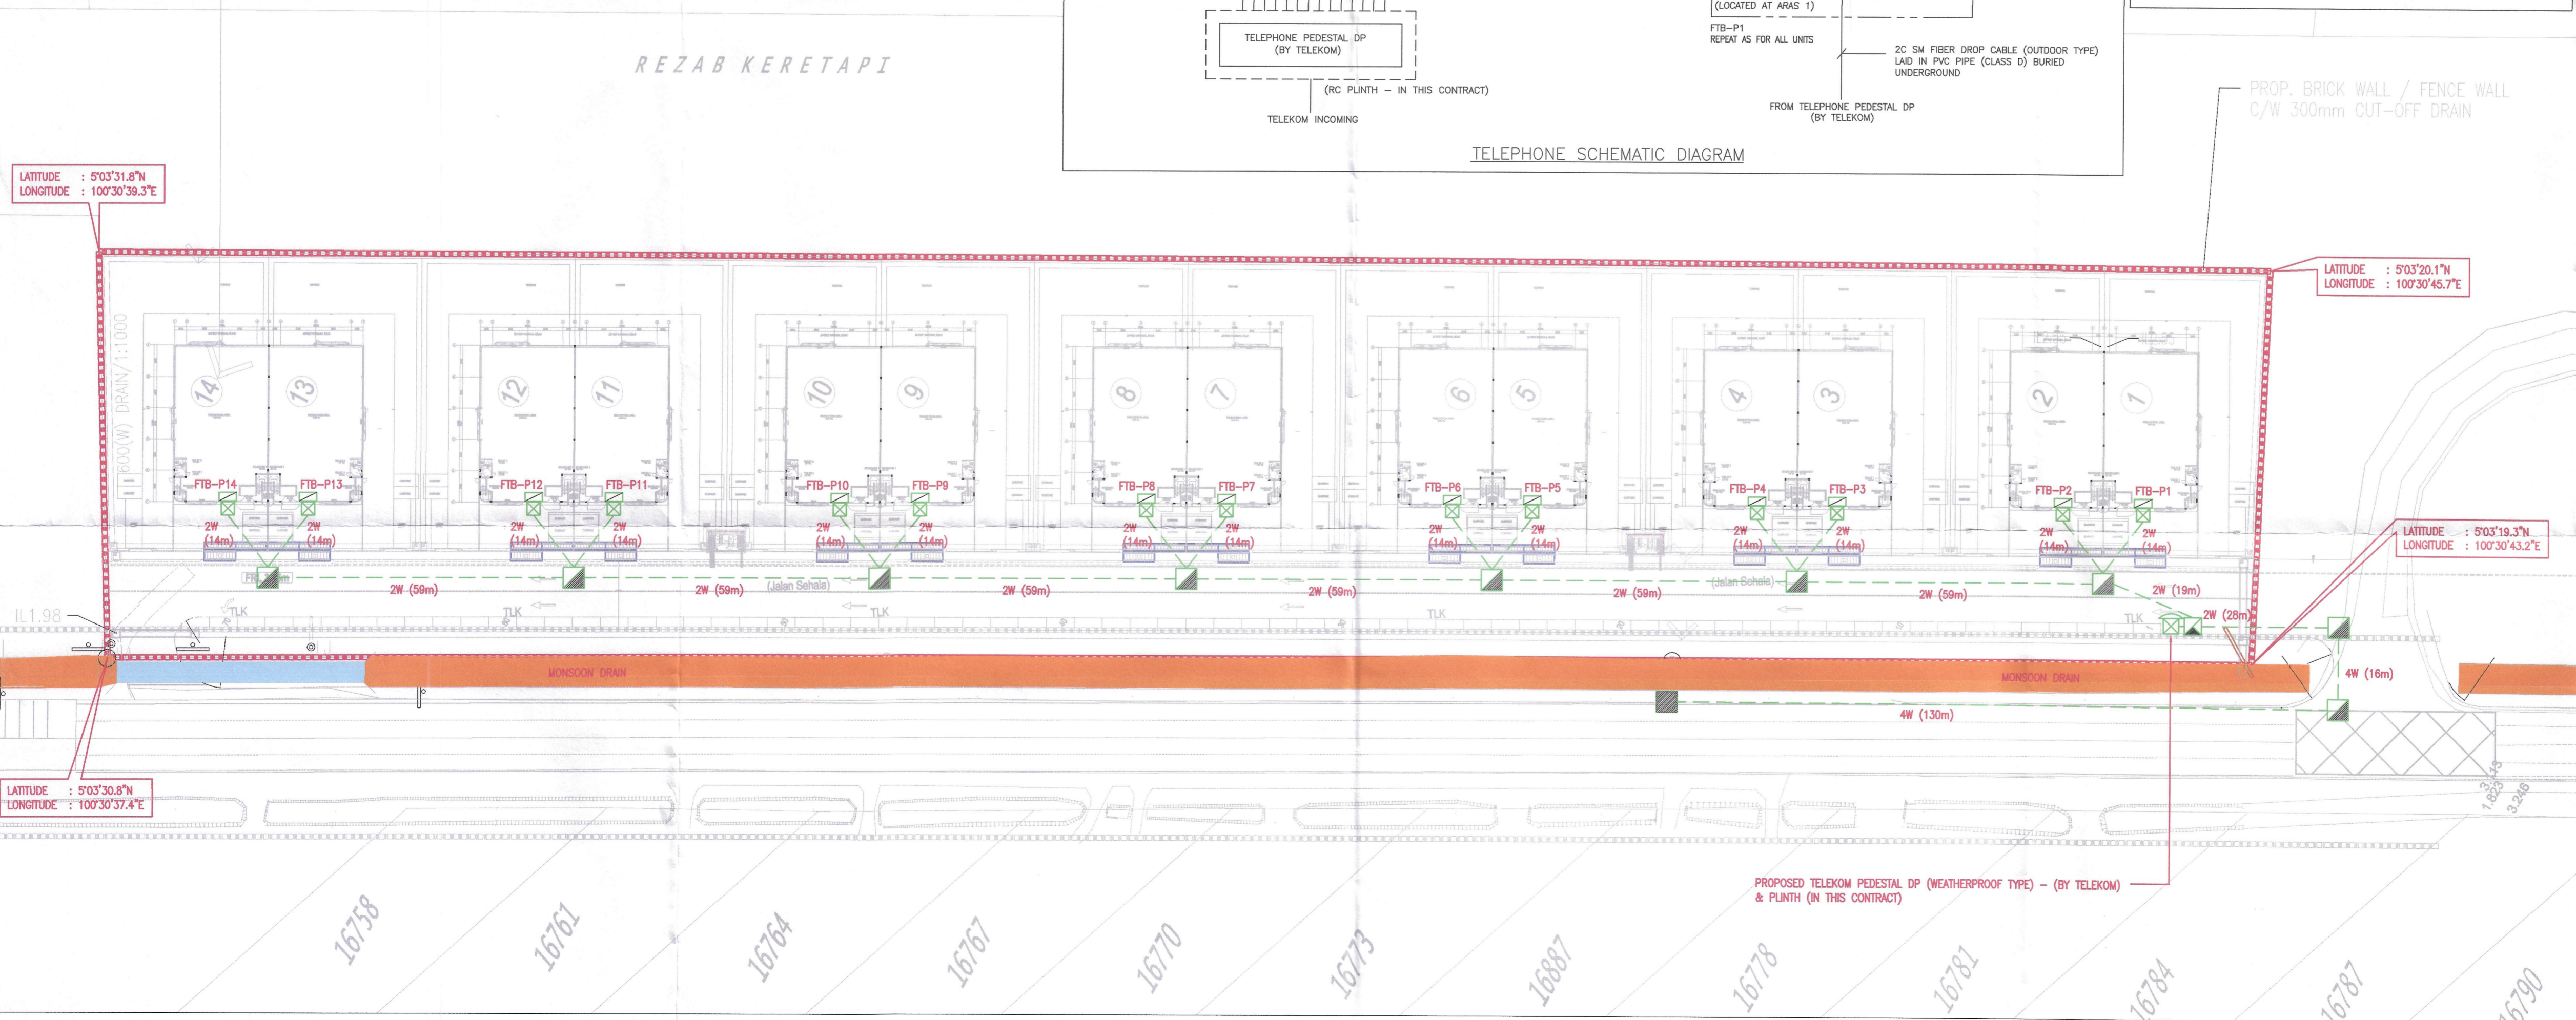

REV	DATE	AMENDMENTS

PROJECT:  
 PERMORAHAN KEBENARAN MERANCANG PELAN  
 PERTAPAKAN DAN PELAN BANGUNAN SECARA SERENTAK  
 BAGI CADANGAN SKIM PEMBANGUNAN 14 UNIT  
 PERINDUSTRIAN JENIS IKS BERKEMBAR 1 TINGKAT  
 BERSERTA PEJABAT 2 TINGKAT DI ATAS LOT 26316,  
 MUKIM PARTI BUNTAR, DAERAH KERIAN, PERAK DARUL  
 RIDZUAN

A) FASA 1 : 4 UNIT (NO.1 - NO.4)  
 B) FASA 2 : 4 UNIT (NO.5 - NO.8)  
 C) FASA 3 : 4 UNIT (NO.9 - NO.12)  
 D) FASA 4 : 2 UNIT (NO.13 - NO.14)

OWNER :  
**TETUAN MING CHUAN BIOTECH SDN. BHD.**

ARCHITECT :  
**AE AE ENGINEERING CONSULTANCY**  
 Kejuruteraan Perunding  
 23, CANGKAT DUMBAR,  
 11600, PULAU PINANG.  
 TEL : 012-5205553

M&E CONSULTANT ENGINEERS :  
**PERUNDING SEMANGAT**  
 1-11 SRI RELAU COMPLEX,  
 PERSIARAN BUKIT JAMBU 1,  
 11900 BAYAN LEPAS PENANG.  
 TEL: 04-6307727/04-6307729  
 EMAIL : psemangat@gmail.com/  
 info@p-semangat.com

DRAWING TITLE :  
**TELEPHONE SERVICES**  
 PELAN TAPAK, KUNCI & LOKASI  
 TELEPHONE INFRASTRUCTURE LAYOUT  
 PLAN

SCALE	1 : 750 (A1)	SHEET NO.	1
DRAWN BY	KLY		
CHECKED BY	BKTAN		
APPROVED BY	BKTAN		
DATE	25-JUNE-2024		

ACAD FILE NO. : 2023-PS-MCB-T-1(R1) 214

DWG. NO. :  
 2023/PS/MCB/T-1(R1)

**SUBMISSION DRAWING**