






PELAN KUNCI

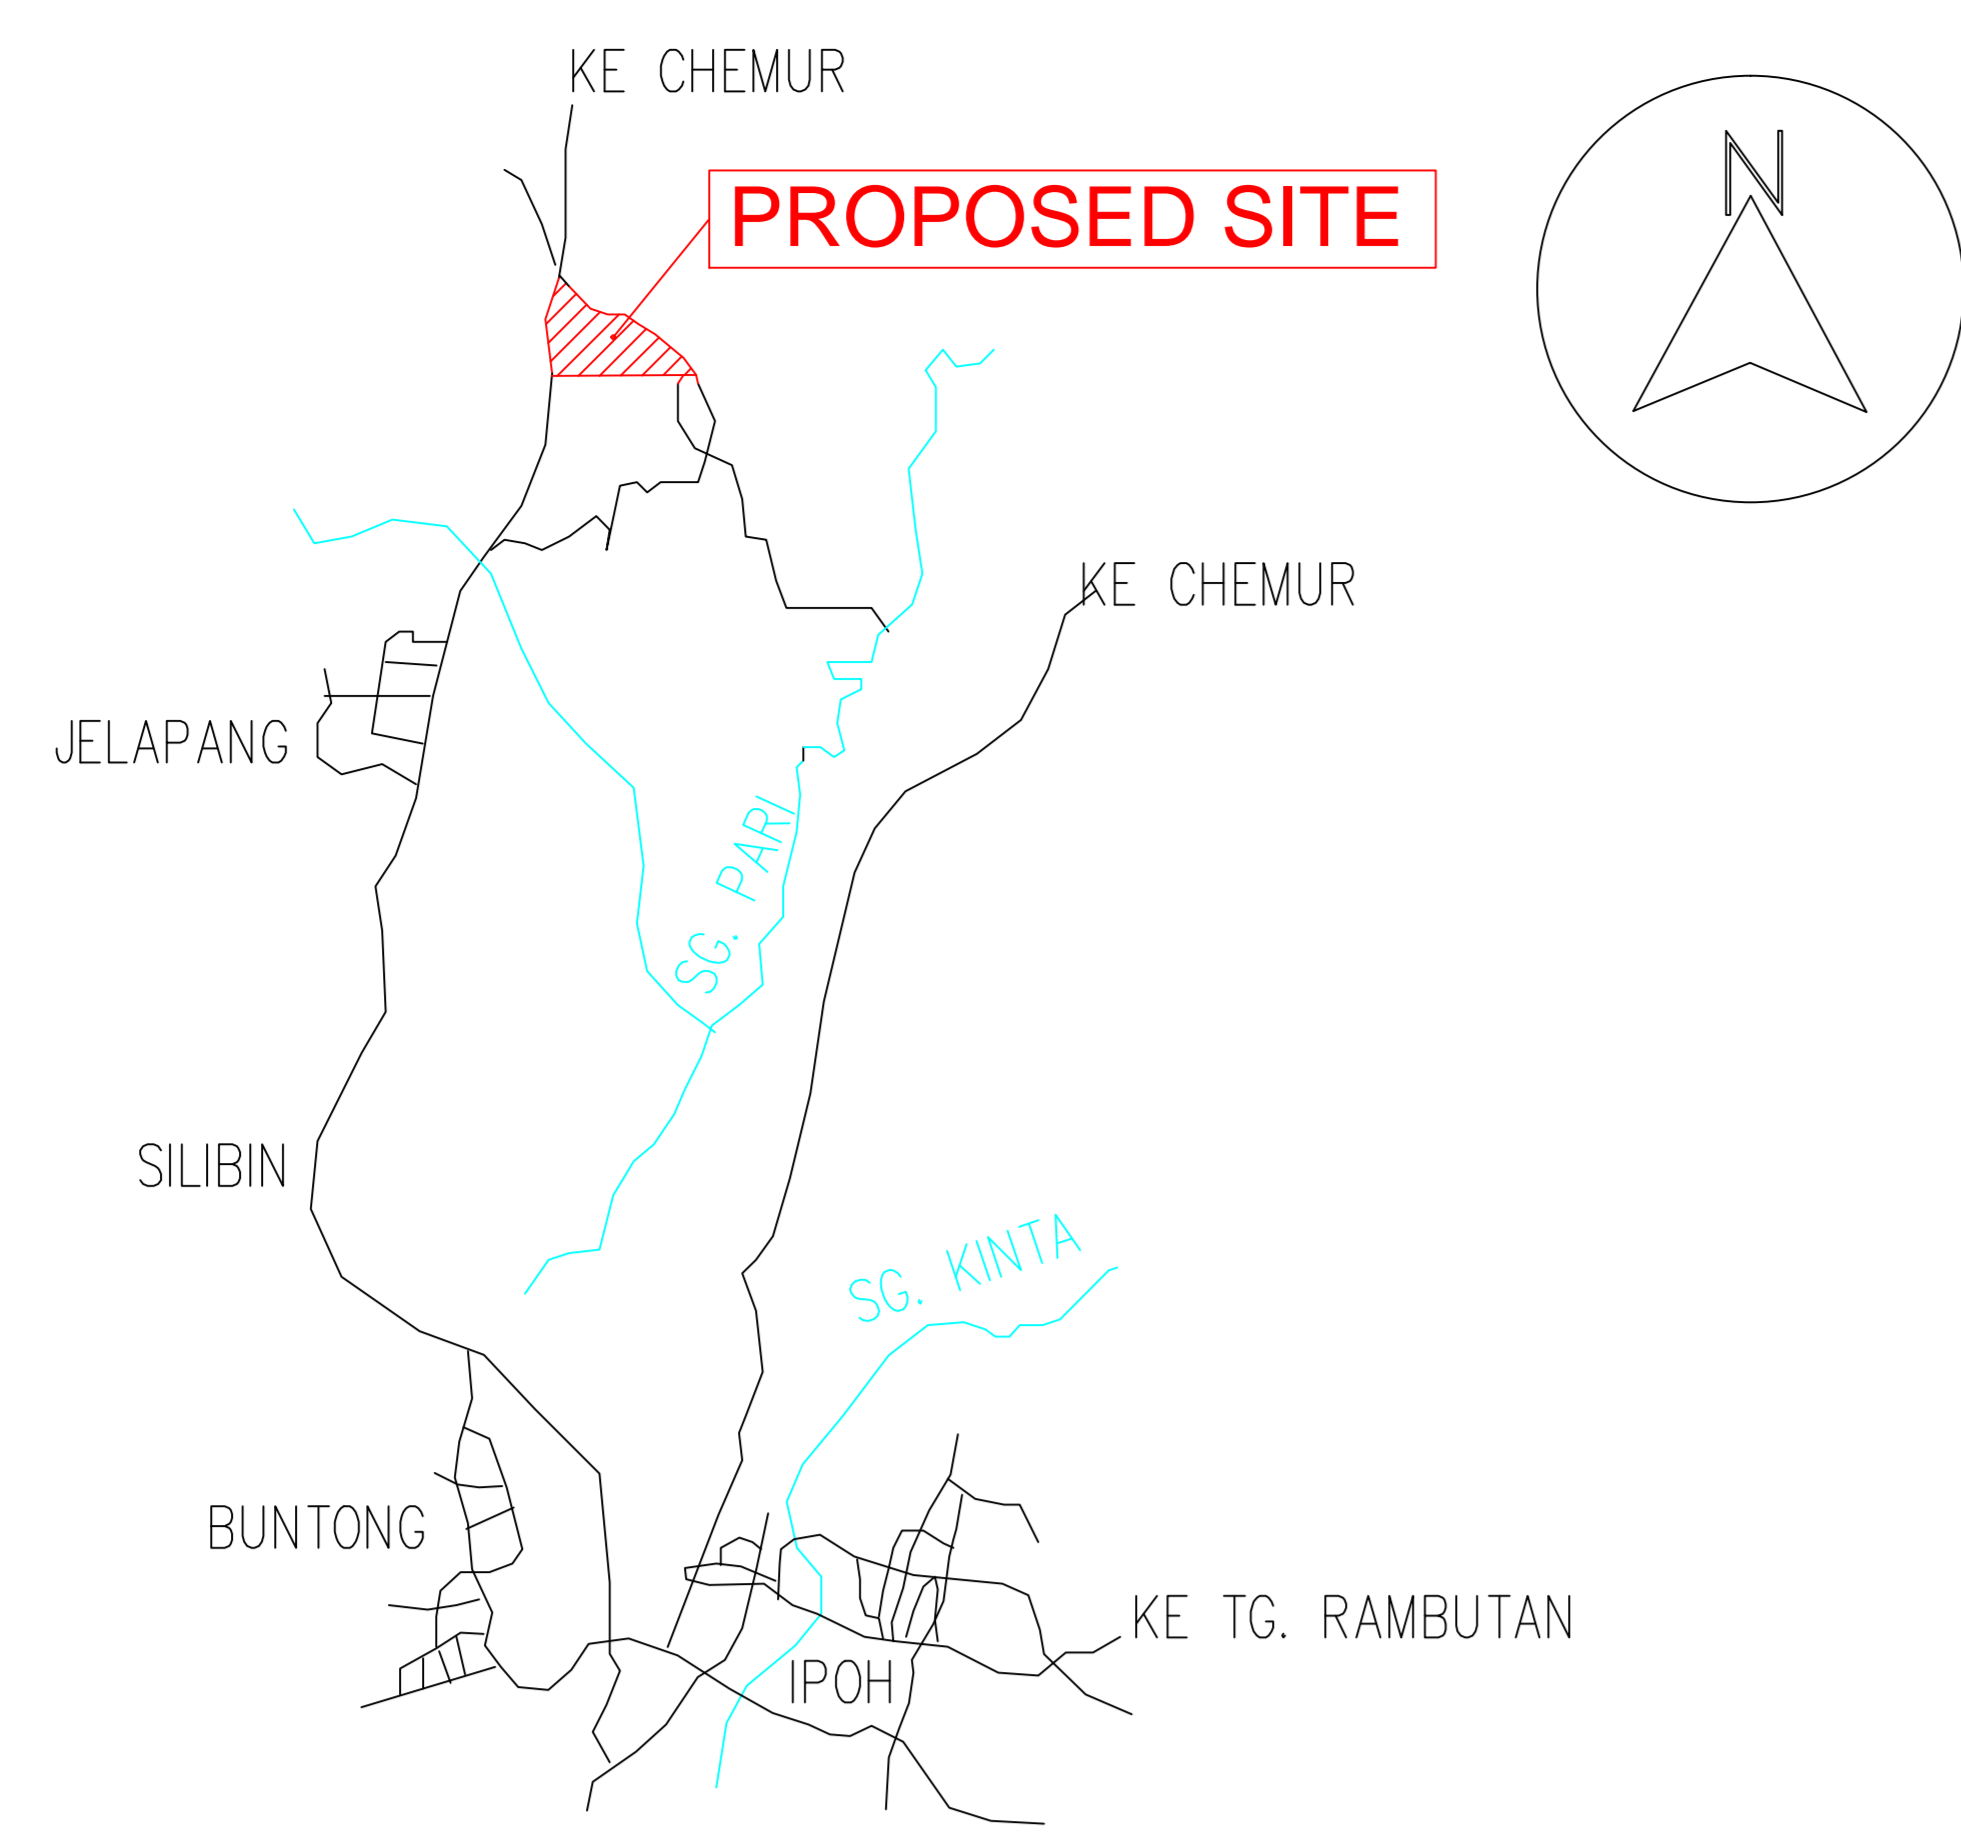

PELAN LOKASI

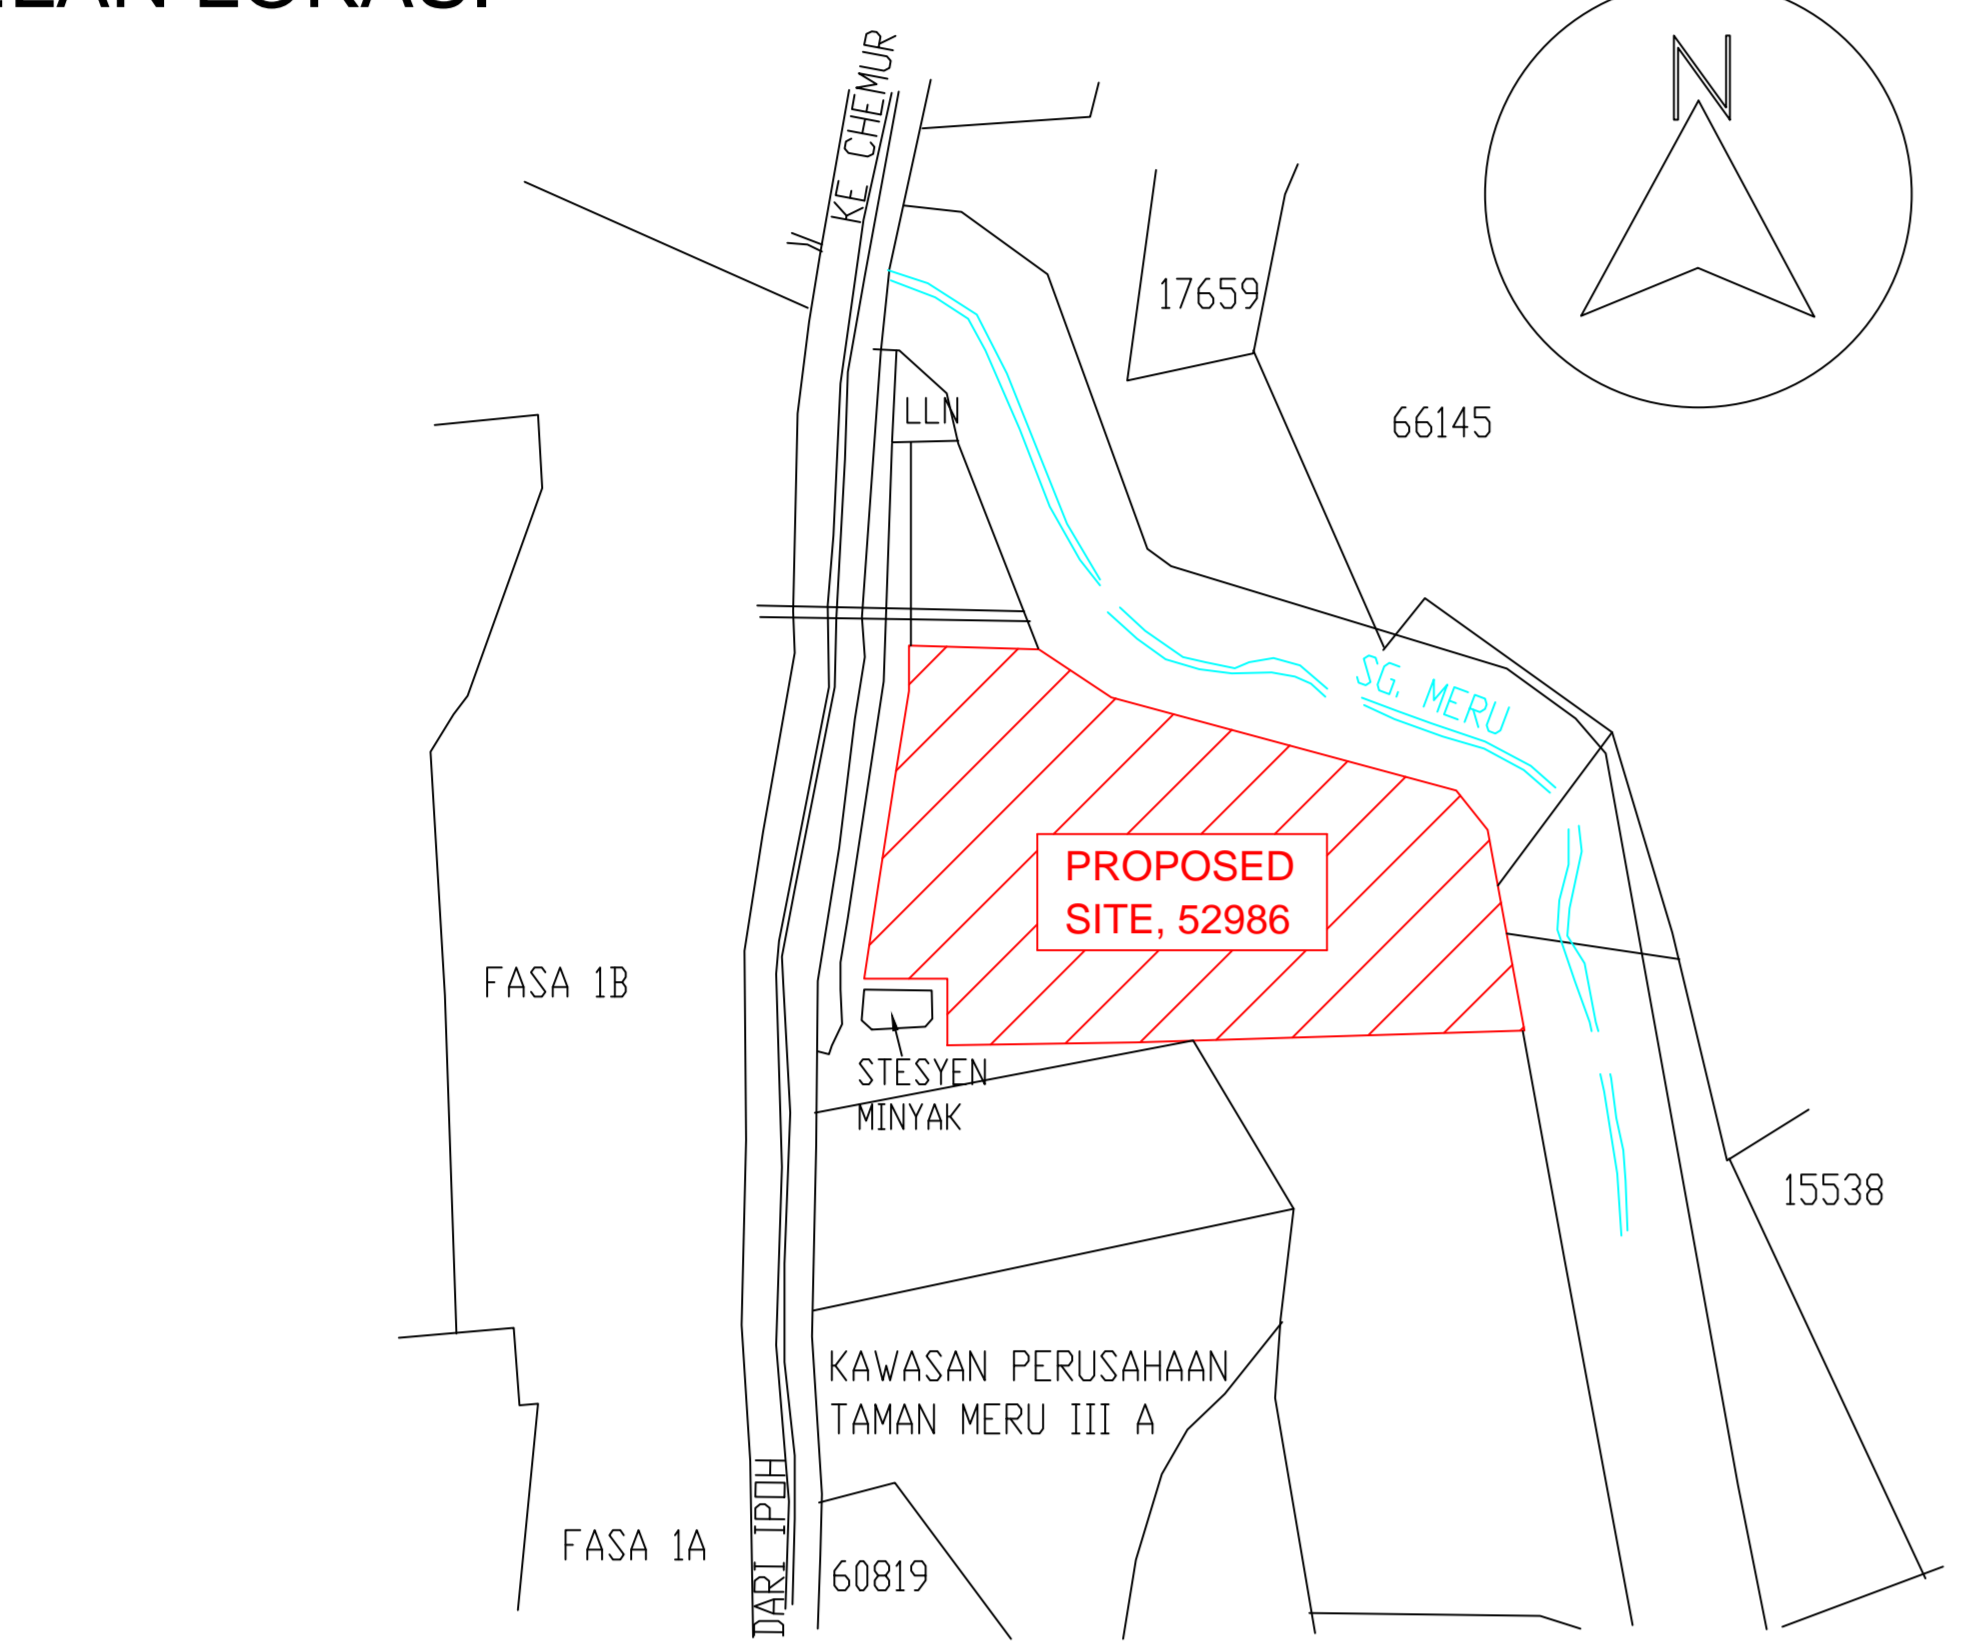

KOORDINAT : 4.651210°N, 101.073799°

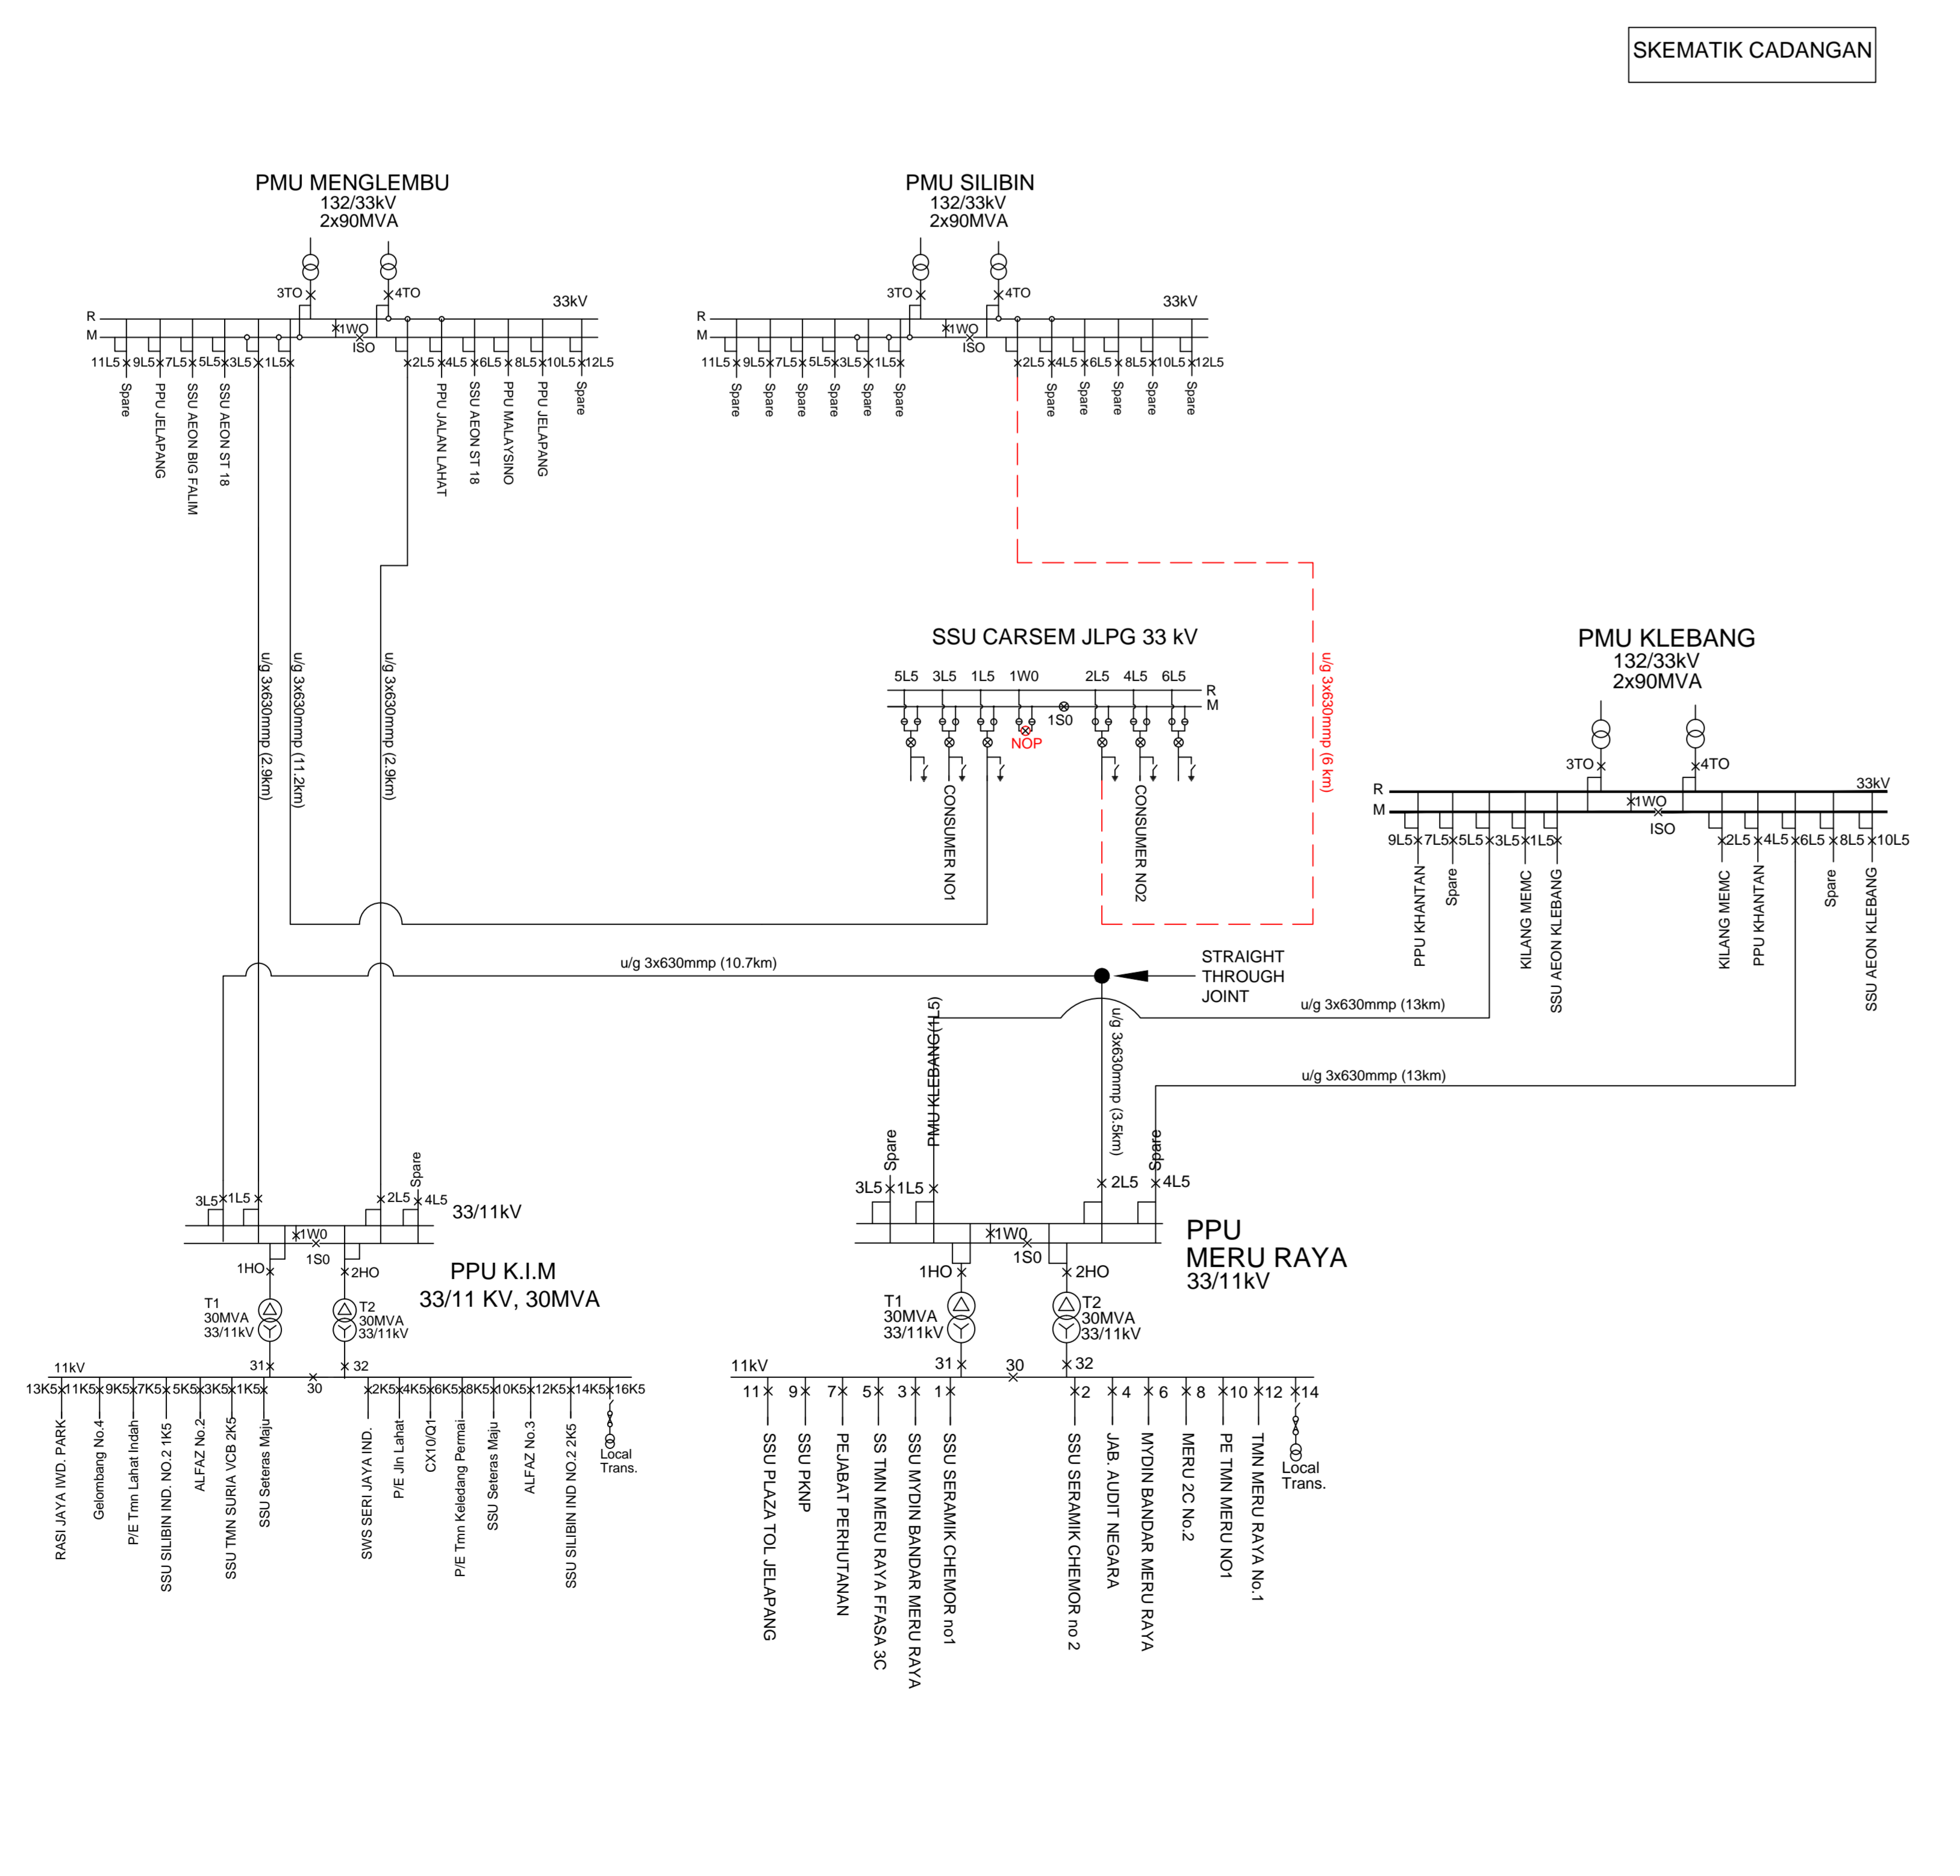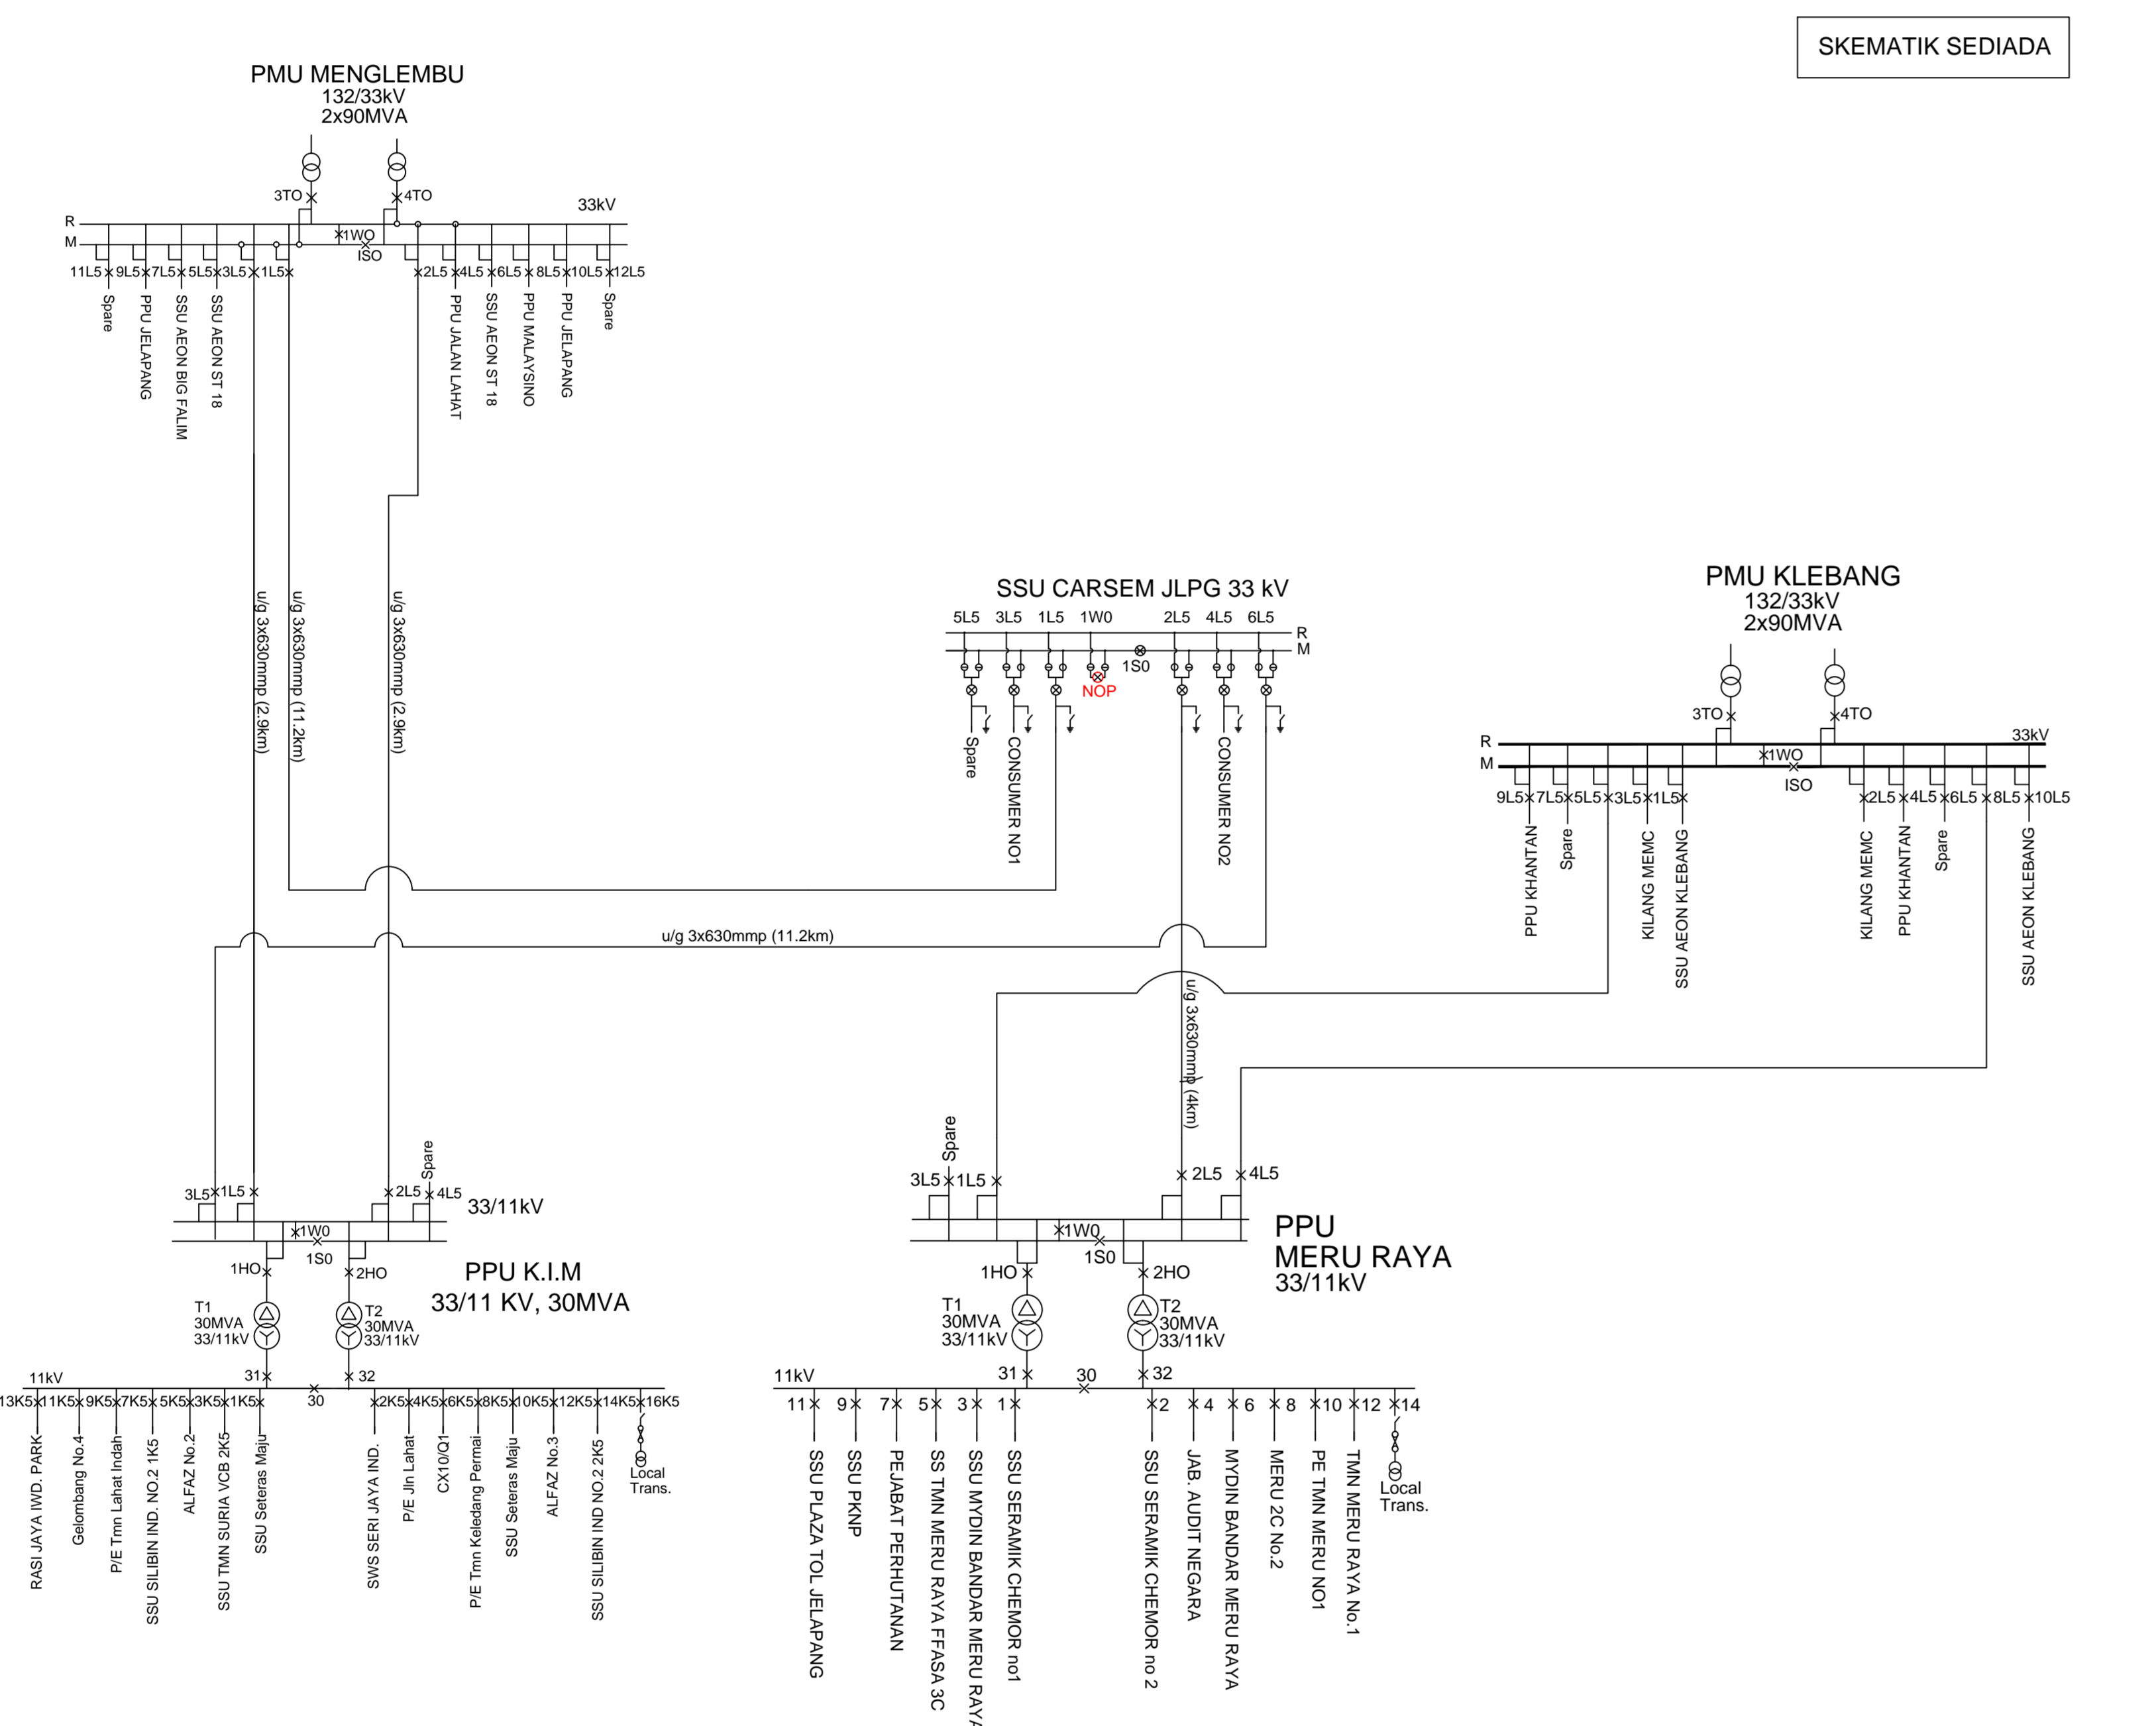 

- PETUNJUK :**
- CADANGAN MERENTANG SATU LITAR KABEL BAWAH TANAH 3 X 630 MMP 33KV XLPE DAN 1 LITAR KABEL PILOT (6 KM)
 - SEDIADA KABEL BAWAH TANAH 3 X 630 MMP 33KV XLPE
 - CADANGAN HDD

TENAGA NASIONAL BERHAD
Bahagian Pembahagian

Pejabat Pengurus Besar Negeri (Perak)
Wisma TNB, Jalan Lahat
30200 Ipoh, Perak Darul Ridzuan

Tajuk:
MSVT - MERENTANG SATU LITAR KABEL BAWAH TANAH 3 X 630 MMP 33KV XLPE DIANTARA PMU SILIBIN 132/33KV 2X90 MVA KE SSU CARSEM JELAPANG 33KV, IPOH

Ditulis: Salehuddin bin Aziz	Tarikh: 29.07.2017
Disemak: Mas Farah Abd. Hamid	No. Projek: PZA 1600
Diluluskan: Che Kamariah Che Isa	Skala: not to scale
Ruj: \\inbw\ZONTENGA\IPOH\Projek 33KV\PZA 1600	