
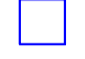







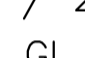
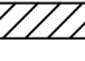
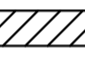

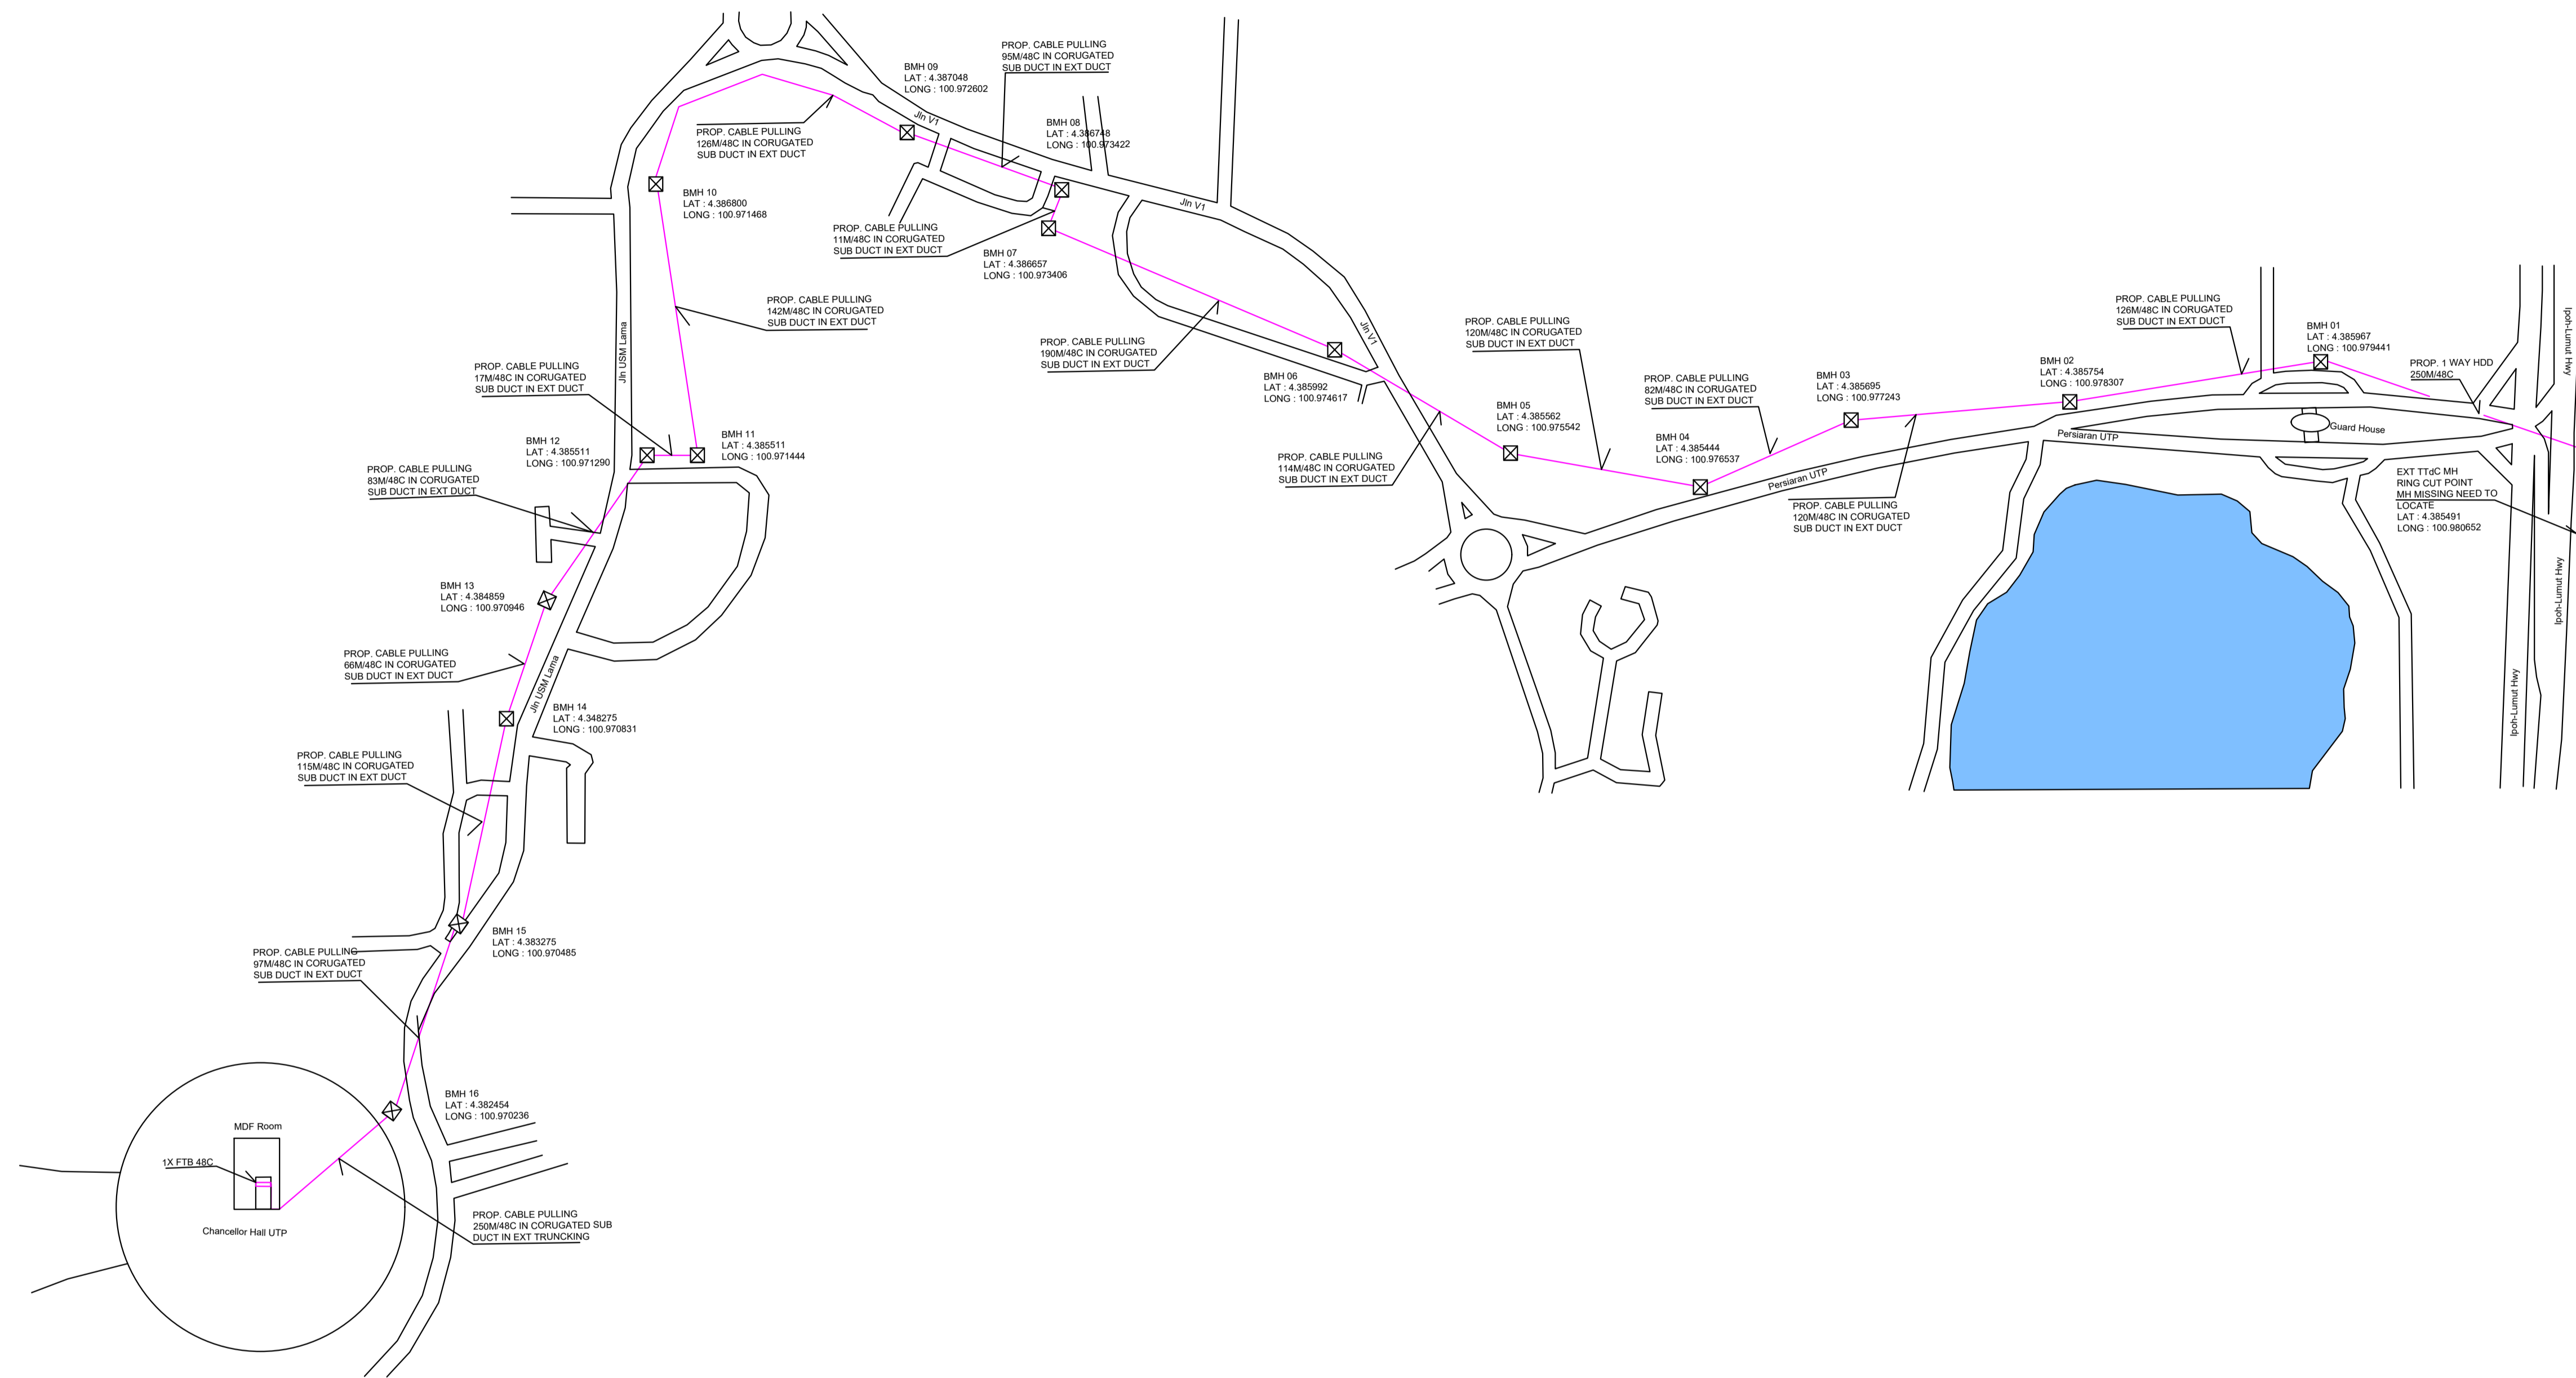


CONFIDENTIALITY

These drawings and details are and shall remain the property of TT dotCom Sdn Bhd. Both are issued in strict confidence and shall not be reproduced, copied or used in any manner without specific written permission from the owner.

LEGEND :-

-  = BUILDING MANHOLE
-  = BUILDING PIT
-  = PROPOSED TIME MANHOLE
-  = EXISTING TIME MANHOLE
-  = PROPOSED TIME DUCT ROUTE
-  = PROPOSED TIME DUCT TO BUILDING
-  = EXISTING BUILDING DUCT ROUTE
-  = EXISTING BUILDING CABLE TRAY
-  = PROPOSED TRUNKING
-  = PROPOSED CONDUIT
- 1W / 2W = 1 WAY OR 2 WAY DUCT
- GI = GALVANISED IRON DUCT
- PVC = PVC DUCT
-  = HIDDEN DRAIN
-  = VISIBLE DRAIN
-  = TREES AND PLANTS



REV. NO.	REV. DATE	REV. BY	DESCRIPTION

**time**<sup>TM</sup>

TT dotCom Sdn Bhd (52371-A)  
No 14, Jalan Majistret U1/26,  
Hicom Glenmarie Industrial Park  
40150 Shah Alam, Selangor Darul Ehsan, Malaysia.  
Tel: +60 3 5032 6000  
Website: www.time.com.my

PROJECT NAME: UNIVERSITI TEKNOLOGI PETRONAS	
PROJECT TITLE: PROPOSE DRAWING FOR CIVIL AND CABLE ROUTE AT UNIVERSITI TEKNOLOGI PETRONAS	
DRAWING NO:	SHEET NO:

PREPARED BY: MUHAMAD KUZAIMI BIN ABU BAKAR	DESIGNED BY:
APPROVED BY:	WINSOME ENGINEERING
CERTIFICATE BY:	CONTRACTOR
UNITS: METER (m)	SCALE: N.T.S

SITE COORDINATOR	REGION REP
DATE: 26 JUNE 2023	