





PELAN TAPAK
SKALA 1 : 250
NO. SYIT PIAWAI : 548

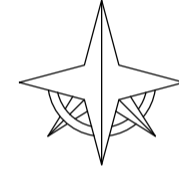

PELAN KUNCI
SKALA 1:25,000
NO.SYIT TOPO : 3563

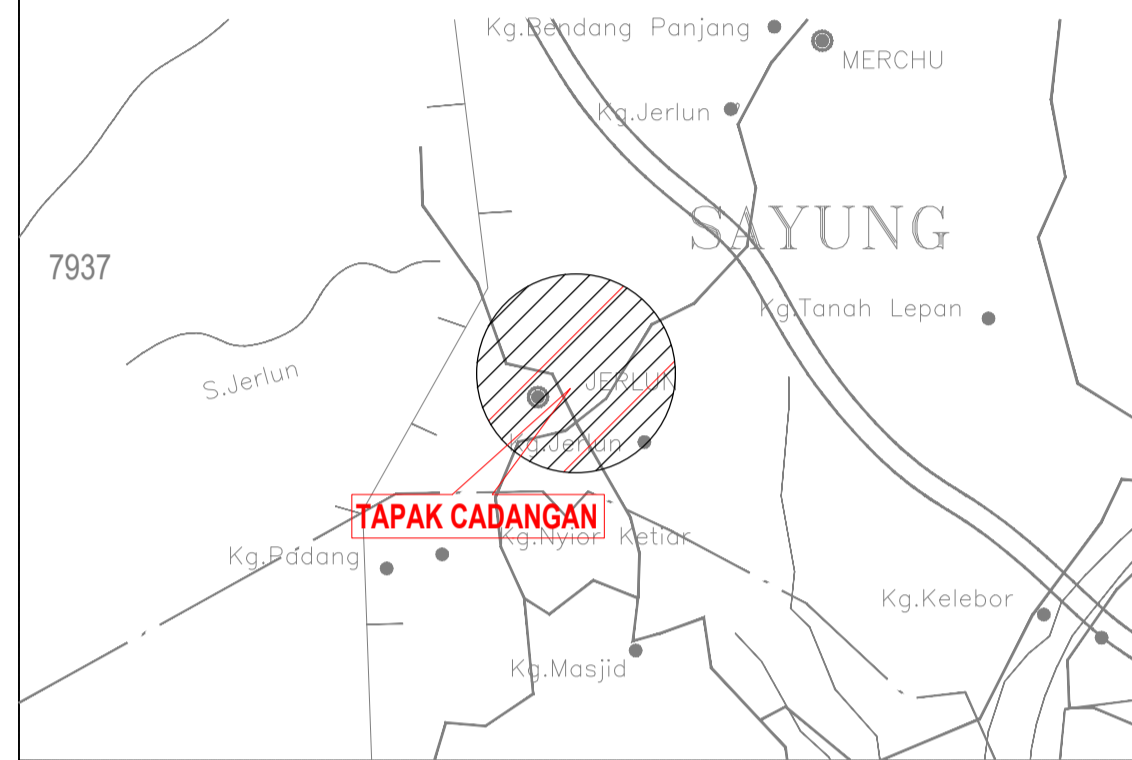

PELAN LOKASI
NO.SYIT PIAWAI : 548

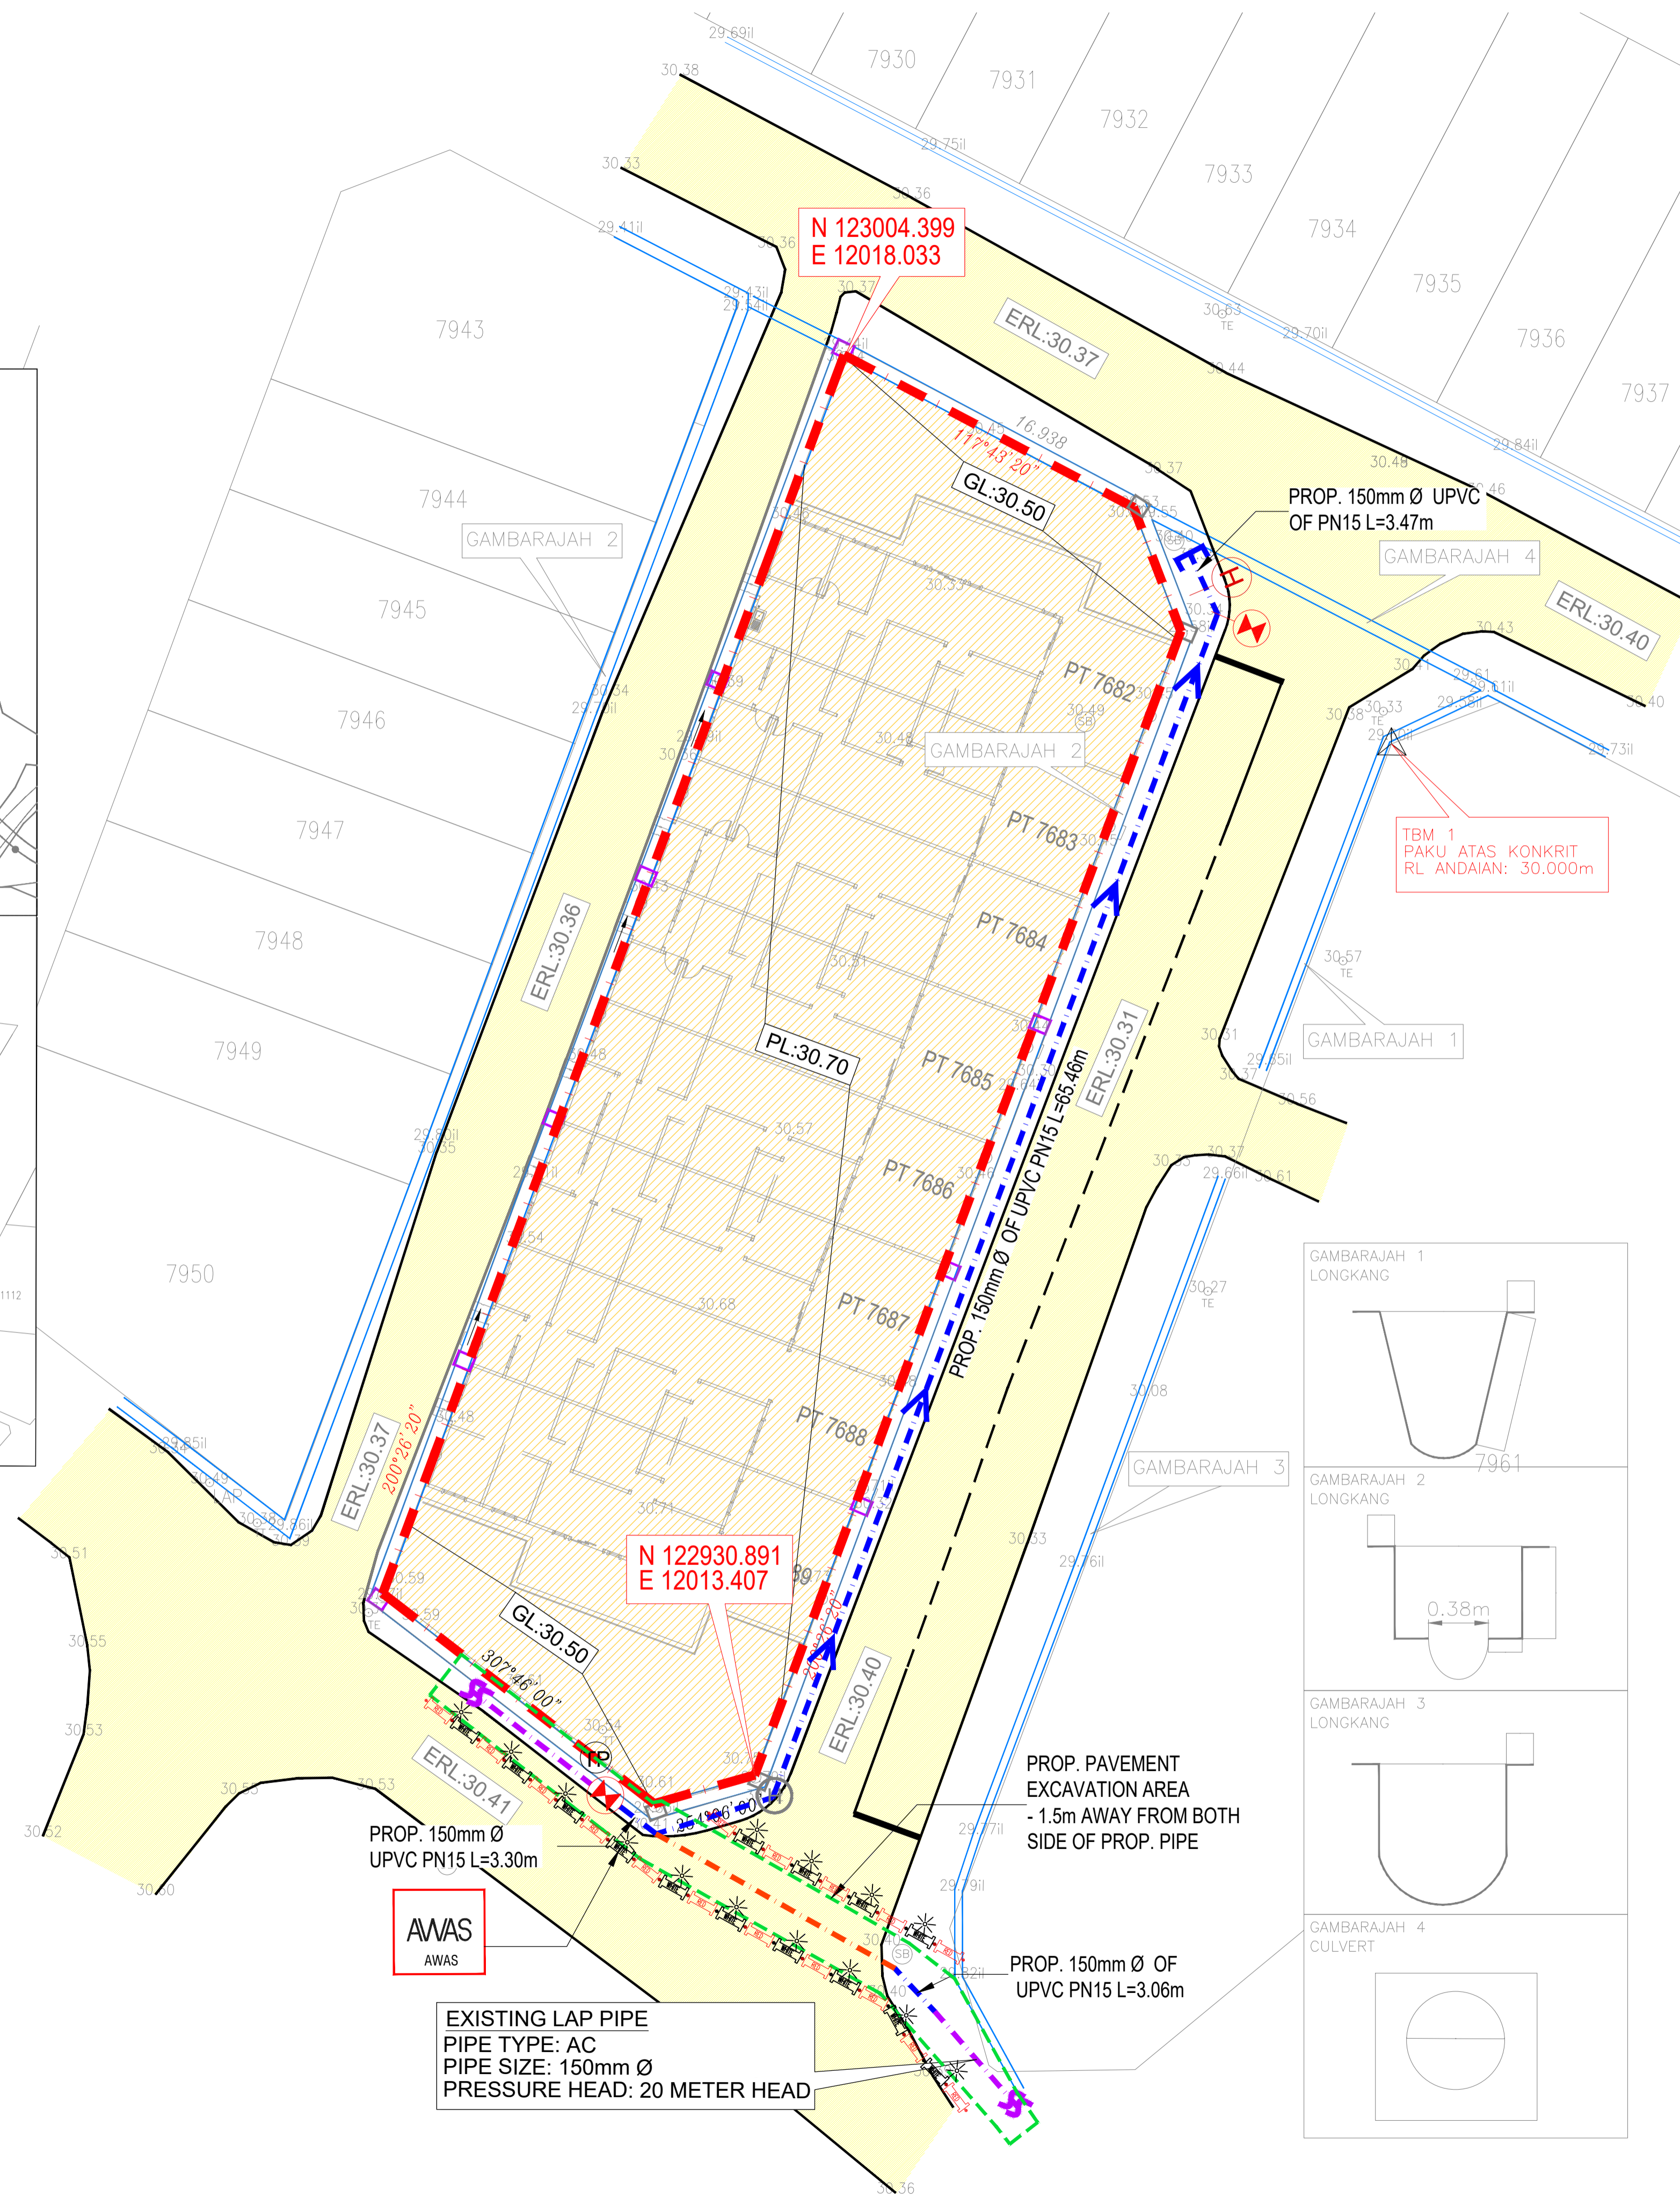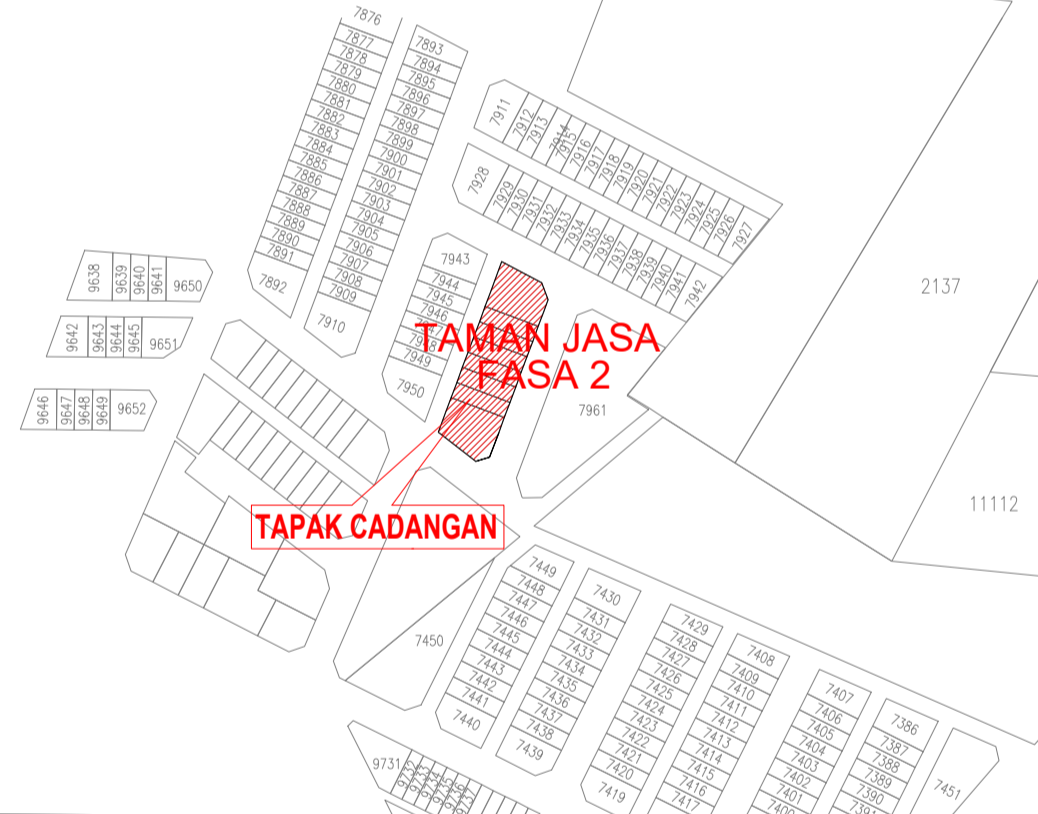

LEGEND:

- PROP. CONTRACT BOUNDARY
- PROP. 200mm Ø DIA. OF CLMS PIPE
- PROP. 150mm Ø DIA. OF UPVC PN15 PIPE
- EXIST. LAP MAIN PIPE
- PROP. END CAP
- PROP. WARNING FLASHER (BLINKER)
- NEW JERSEY BARRIER (PLASTIC)
- PROP. PLATFORM LEVEL
- PROP. GROUND LEVEL
- PROP. SCOUR VALVE
- EXIST. HYDRANT
- PROP. SLUICE VALVE
- EXIST. ROAD
- PROP. PLATFORM LEVEL
- EXIST. DRAIN
- PROP. DRAIN
- PROP. HYDRANT

NO. FAIL :

NAMA DAN TANDATANGAN PEMILIK :

PRIMA ACCESS SDN. BHD.
NAMA : MOHAMMAD NIZAM BIN MASARI
JAWATAN : PENGARAH
ALAMAT : 418, JALAN PASIR PUTEH, 31650 IPOH, PERAK DARUL RIDZUAN.

CONSULTANT ENGINEER :

PUSAKA RUNDING SDN. BHD. (800760-U)
(Engineering Consultancy And Project Management)
No. 12-A1, Jalan Meru Bestari D1,
Kompleks Perdagangan DWJ@Meru, Bandar Meru Raya,
30020 Ipoh, Perak Darul Ridzuan.
Tel : 605 - 529 8811 / 529 8812 Fax : 605 - 529 8813
e-mail : pusakarunding@gmail.com

ENGINEER CHOP & SIGNATURE :

I HEREBY CERTIFY THAT THESE WORKS HAVE BEEN DESIGNED BY ME IN ACCORDANCE WITH SOUND ENGINEERING PRACTICE AND THAT I TAKE FULL RESPONSIBILITY FOR THE DESIGN, AND PROPER PERFORMANCE OF THE SAME.

STATUS ISSUE DRAWING

<input type="checkbox"/> PRELIMINARY (PLM)	<input type="checkbox"/> CONTRACT (CTR)
<input type="checkbox"/> PROVISIONAL (PRV)	<input type="checkbox"/> CONSTRUCTION (CNS)
<input checked="" type="checkbox"/> SUBMISSION (SBM)	<input type="checkbox"/> AS-BUILT (ASB)
<input type="checkbox"/> APPROVAL (APR)	<input type="checkbox"/> DIKELUARKAN (DKN)
<input type="checkbox"/> TENDER (TDR)	<input type="checkbox"/> BILL QUANTITY ESTIMATE (BQ)

PURPOSE OF ISSUANCE: **SUBMISSION DRAWING**
DATE: _____

REFER	AMENDMENT	DATE	APPROVED

PROJECT:
CADANGAN MEMBINA 8 UNIT RUMAH TERES SETINGKAT DI ATAS PT 7682 - PT 7689, JALAN TAMAN JASA FASA 2, MUKIM SAYUNG, DAERAH KUALA KANGSAR, PERAK DARUL RIDZUAN
UNTUK TETUAN PRIMA ACCESS SDN. BHD.

DRAWING:
**WATER RETICULATION
-LAYOUT PLAN OF
-LONGITUDINAL SECTION**

DRAW BY : YAYA	SIGNATURE :
DESIGNED BY : NAA	SIGNATURE :
CHECKED BY : Ir. Ts. KAMARULLAFFIE	SIGNATURE :
APPROVED BY : Ir. Ts. KAMARULLAFFIE	SIGNATURE :
SCALE : 1 : 200	DATE : APRIL 2025
ACAD FILE : PRSB-2214-WS-1.0.dwg	

DRAWING NO. : PRSB / 2214 / WS / 1.0 REV. SHEET

AWAS
AWAS

EXISTING LAP PIPE
PIPE TYPE: AC
PIPE SIZE: 150mm Ø
PRESSURE HEAD: 20 METER HEAD

