


# JALAN DATO SERTI AHMAD SAID

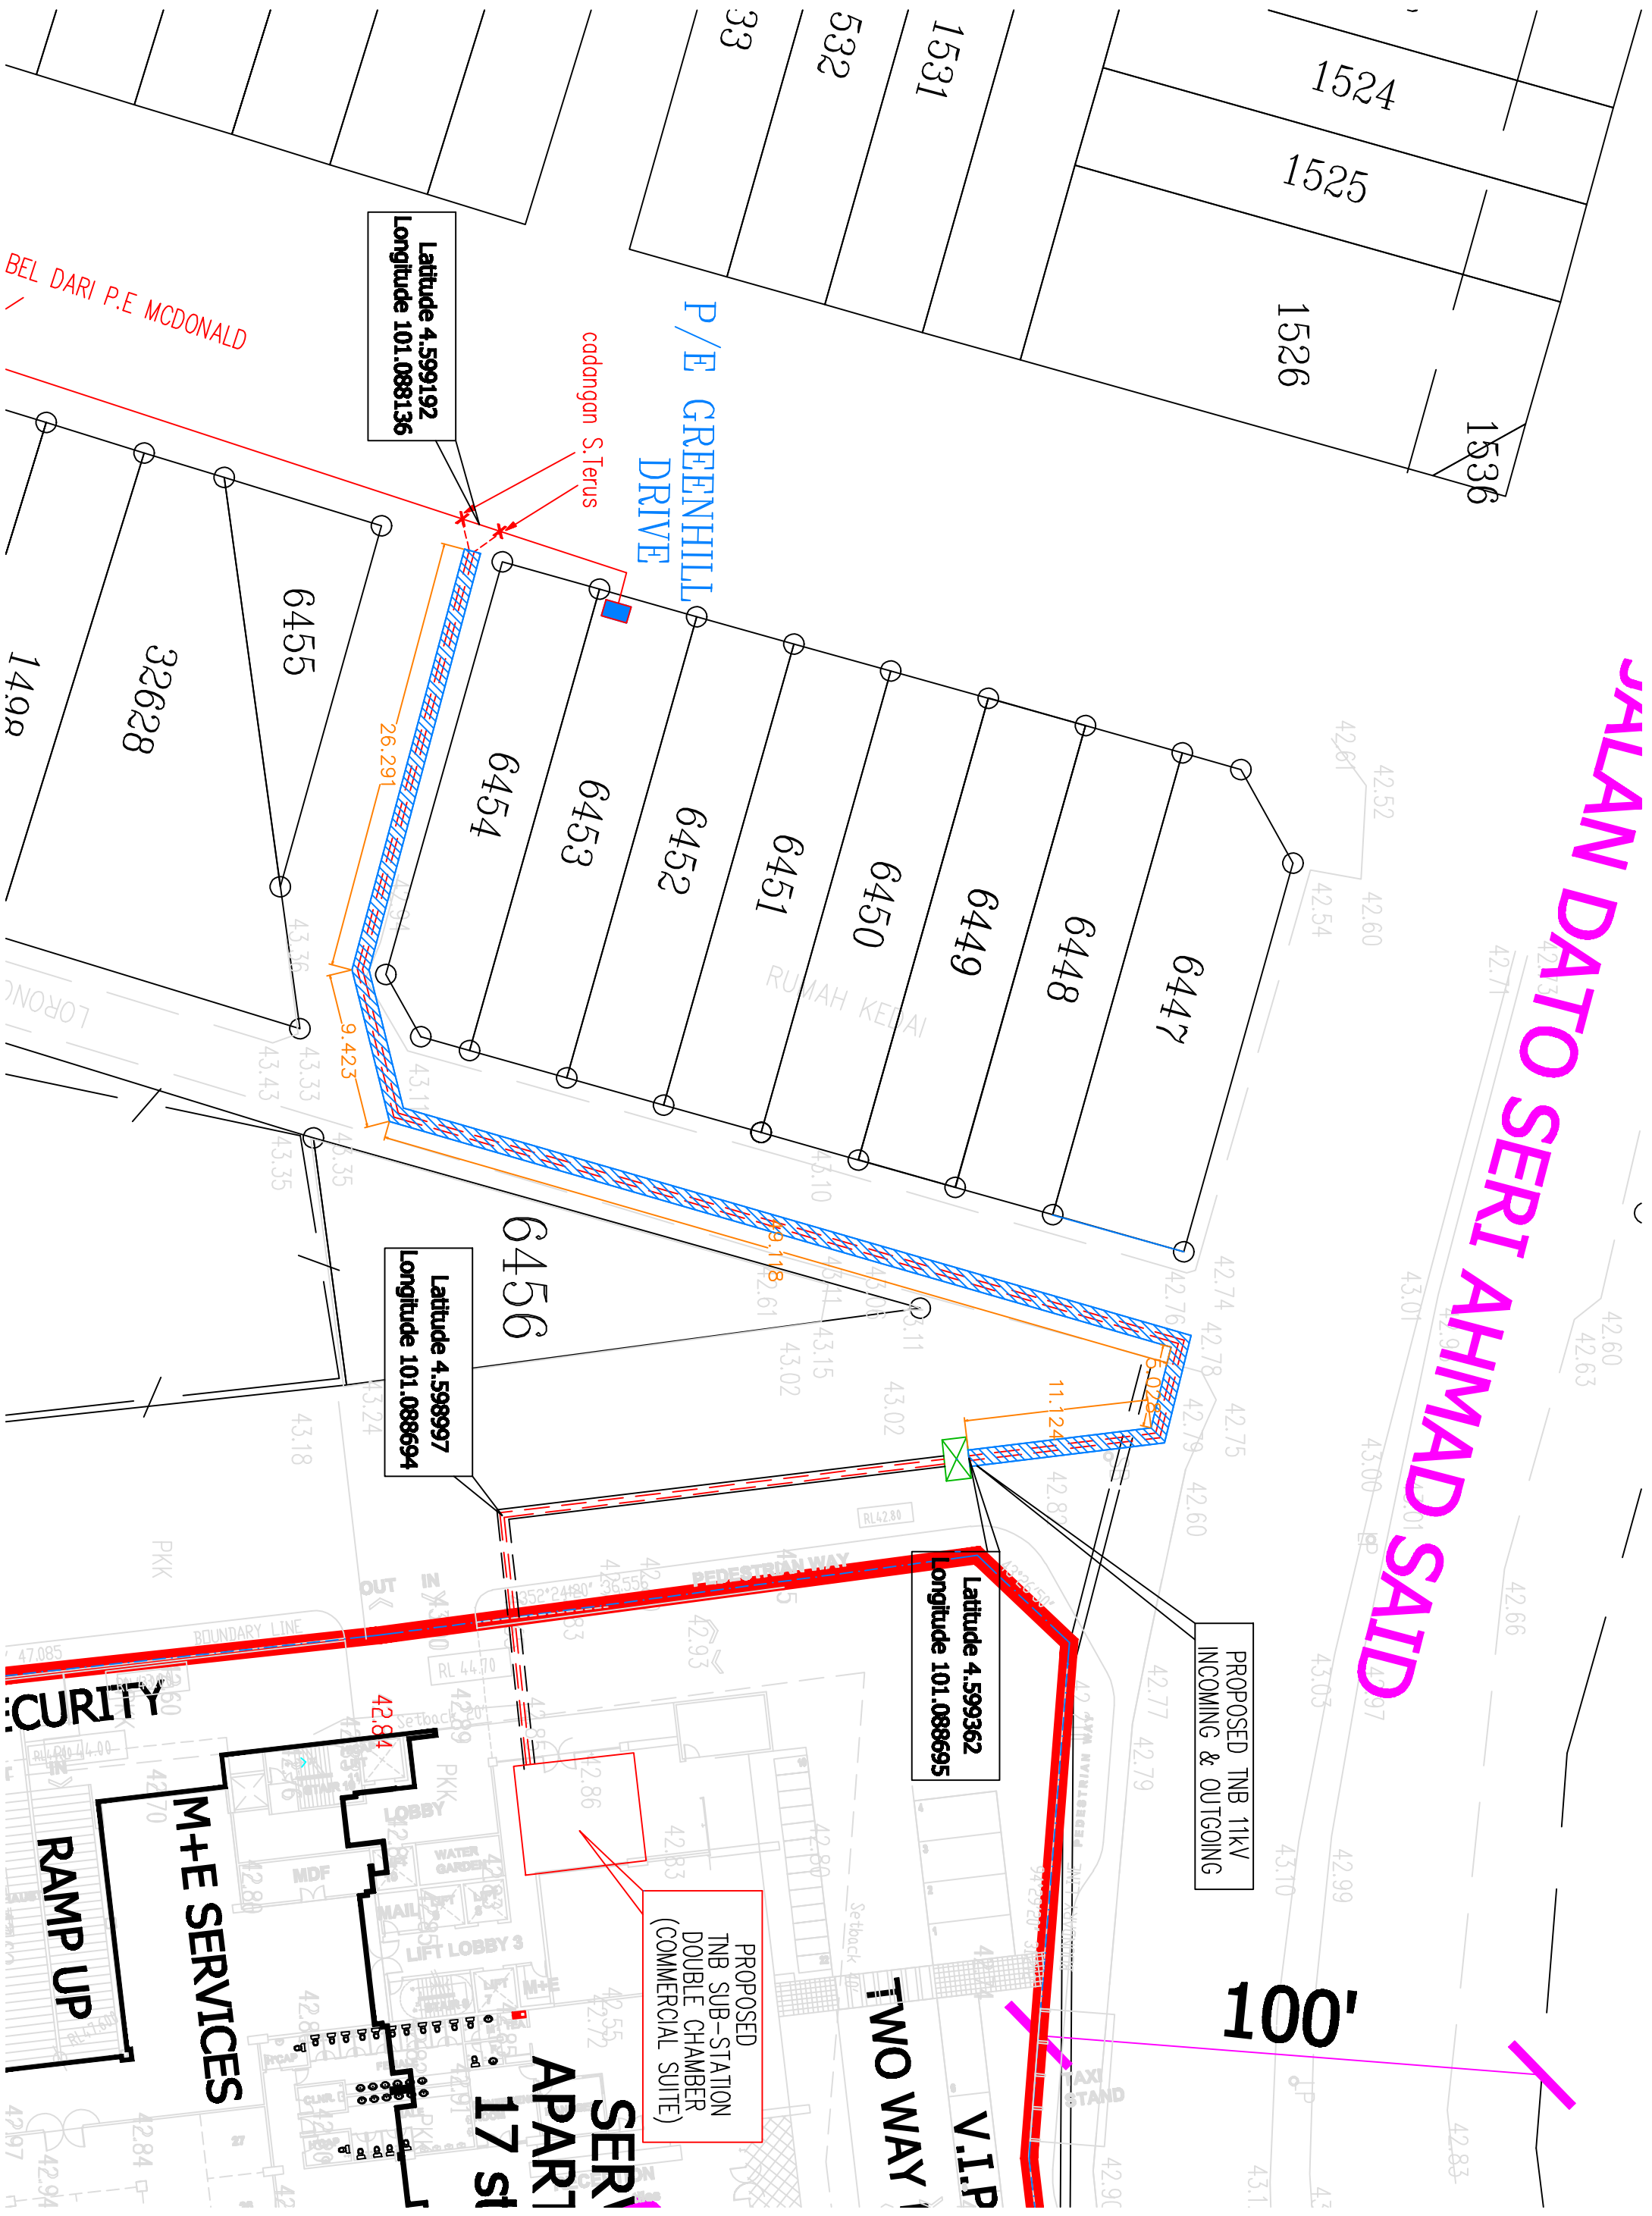

BEL DARI P.E MCDONALD

codangan S.Terus

P/E GREENHILL DRIVE

RUMAH KEDAI

SECURITY

M+E SERVICES

SERI APART 17 ST

PROPOSED TNB SUB-STATION DOUBLE CHAMBER (COMMERCIAL SUITE)

TWO WAY

V.I.P

PROPOSED TNB 11KV INCOMING & OUTGOING

100'

TAXI STAND