


**SITE PLAN**

SCALE = 1:1000

NO. SYIT = 755

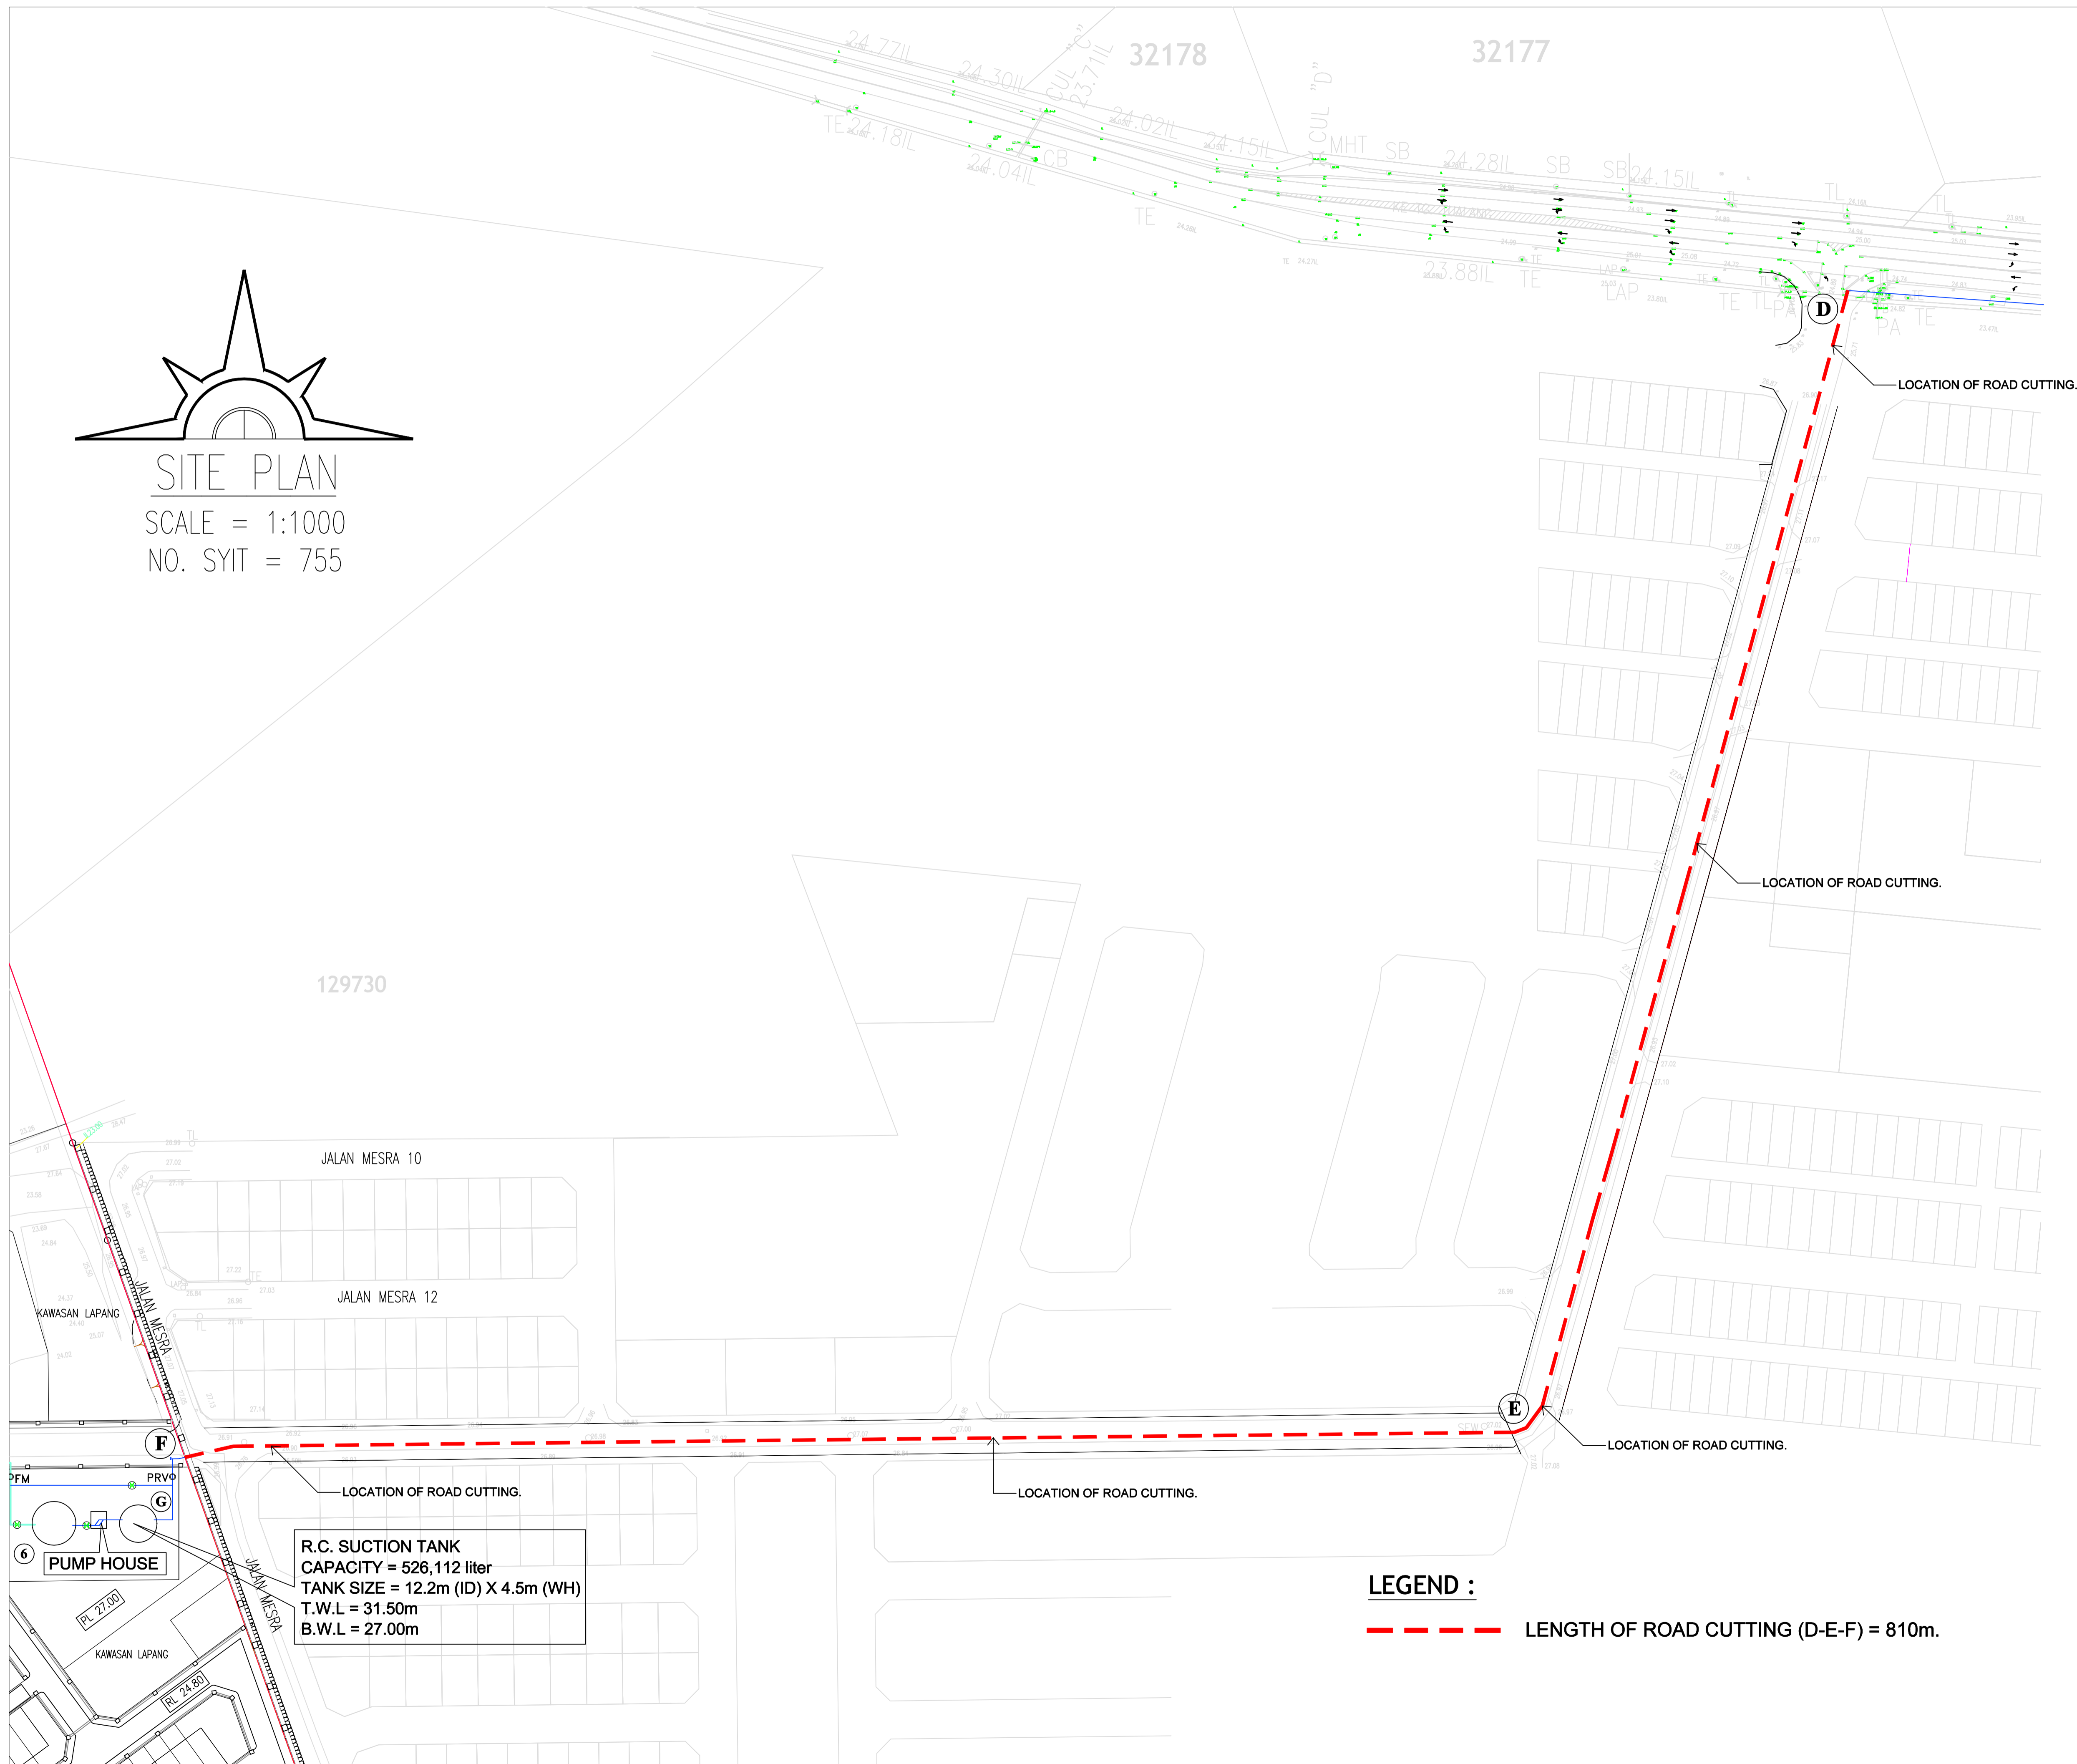

**R.C. SUCTION TANK**  
 CAPACITY = 526,112 liter  
 TANK SIZE = 12.2m (ID) X 4.5m (WH)  
 T.W.L = 31.50m  
 B.W.L = 27.00m

**LEGEND :**  
 - - - - - LENGTH OF ROAD CUTTING (D-E-F) = 810m.

PROJEK :  
 PERMOHONAN BEKALAN AIR BAGI  
 CADANGAN SKIM PERUMAHAN  
 SELUAS 70.00 EKAR (28.328HEKTAR)  
 DI ATAS PT 55053 - PT 55991,  
 (LOT LAMA: LOT 29187 & LOT30271)  
 MUKIM KAMPAR,  
 DAERAH KAMPAR  
 PERAK DARUL RIDZUAN  
 UNTUK TETUAN

MAHA LAGUN SDN. BHD.

NAMA PEMILIK :  
 MAHA LAGUN SDN. BHD. ( No. Syarikat : 1269205-P )  
 NAMA : DATO' KOH BE YANG  
 NO K/P : 760907-08-6167  
 ALAMAT : NO. 51A, BERCHAM BISTARI 5, MEDAN BERCHAM BISTARI,  
 31400 IPOH, PERAK DARUL RIDZUAN

TAJUK LUKISAN :  
 LAYOUT PLAN 3-INCOMING MAIN.  
 (Location of Road Cutting)

TANDATANGAN JURUTERA  
 "I hereby certify that the details are in  
 accordance with the Water Supply Enactment  
 and Bye-Laws and Accept full responsibility  
 for the design and the supervision of the works.

IR. YEONG CHIN CHOW,  
 B.A.Sc (Hons), P.Eng FIEM MIHT,  
 Hon. MAFEO, ASEAN Eng.,  
 APEC Eng., IntPE(MY), CPESC

**JURUTERA PERUNDING LTC SDN. BHD.**  
 Civil & Structural Consulting Engineers  
 (COMPANY NO.: 528649-A)  
 NO. 6, LEBUH RAJA DI HILIR, 30350 IPOH,  
 PERAK DARUL RIDZUAN.  
 TEL: 05-549 2902  
 EMAIL: jpltc@yahoo.com / jpltc@gmail.com

|                     |                               |                   |           |
|---------------------|-------------------------------|-------------------|-----------|
| DILUKIS OLEH :      | P.W.CHOONG                    | SEKIL :           | AS SHOWN  |
| DISEMAK OLEH :      | IR. YEONG                     | TARIKH :          | OCT. 2024 |
| DIREKABENTUK OLEH : | P.W.CHOONG                    | DILULUSKAN OLEH : |           |
| NO. LUKISAN :       | W(R/Cut)/LTCV/21/353/ML/10/3. |                   |           |