

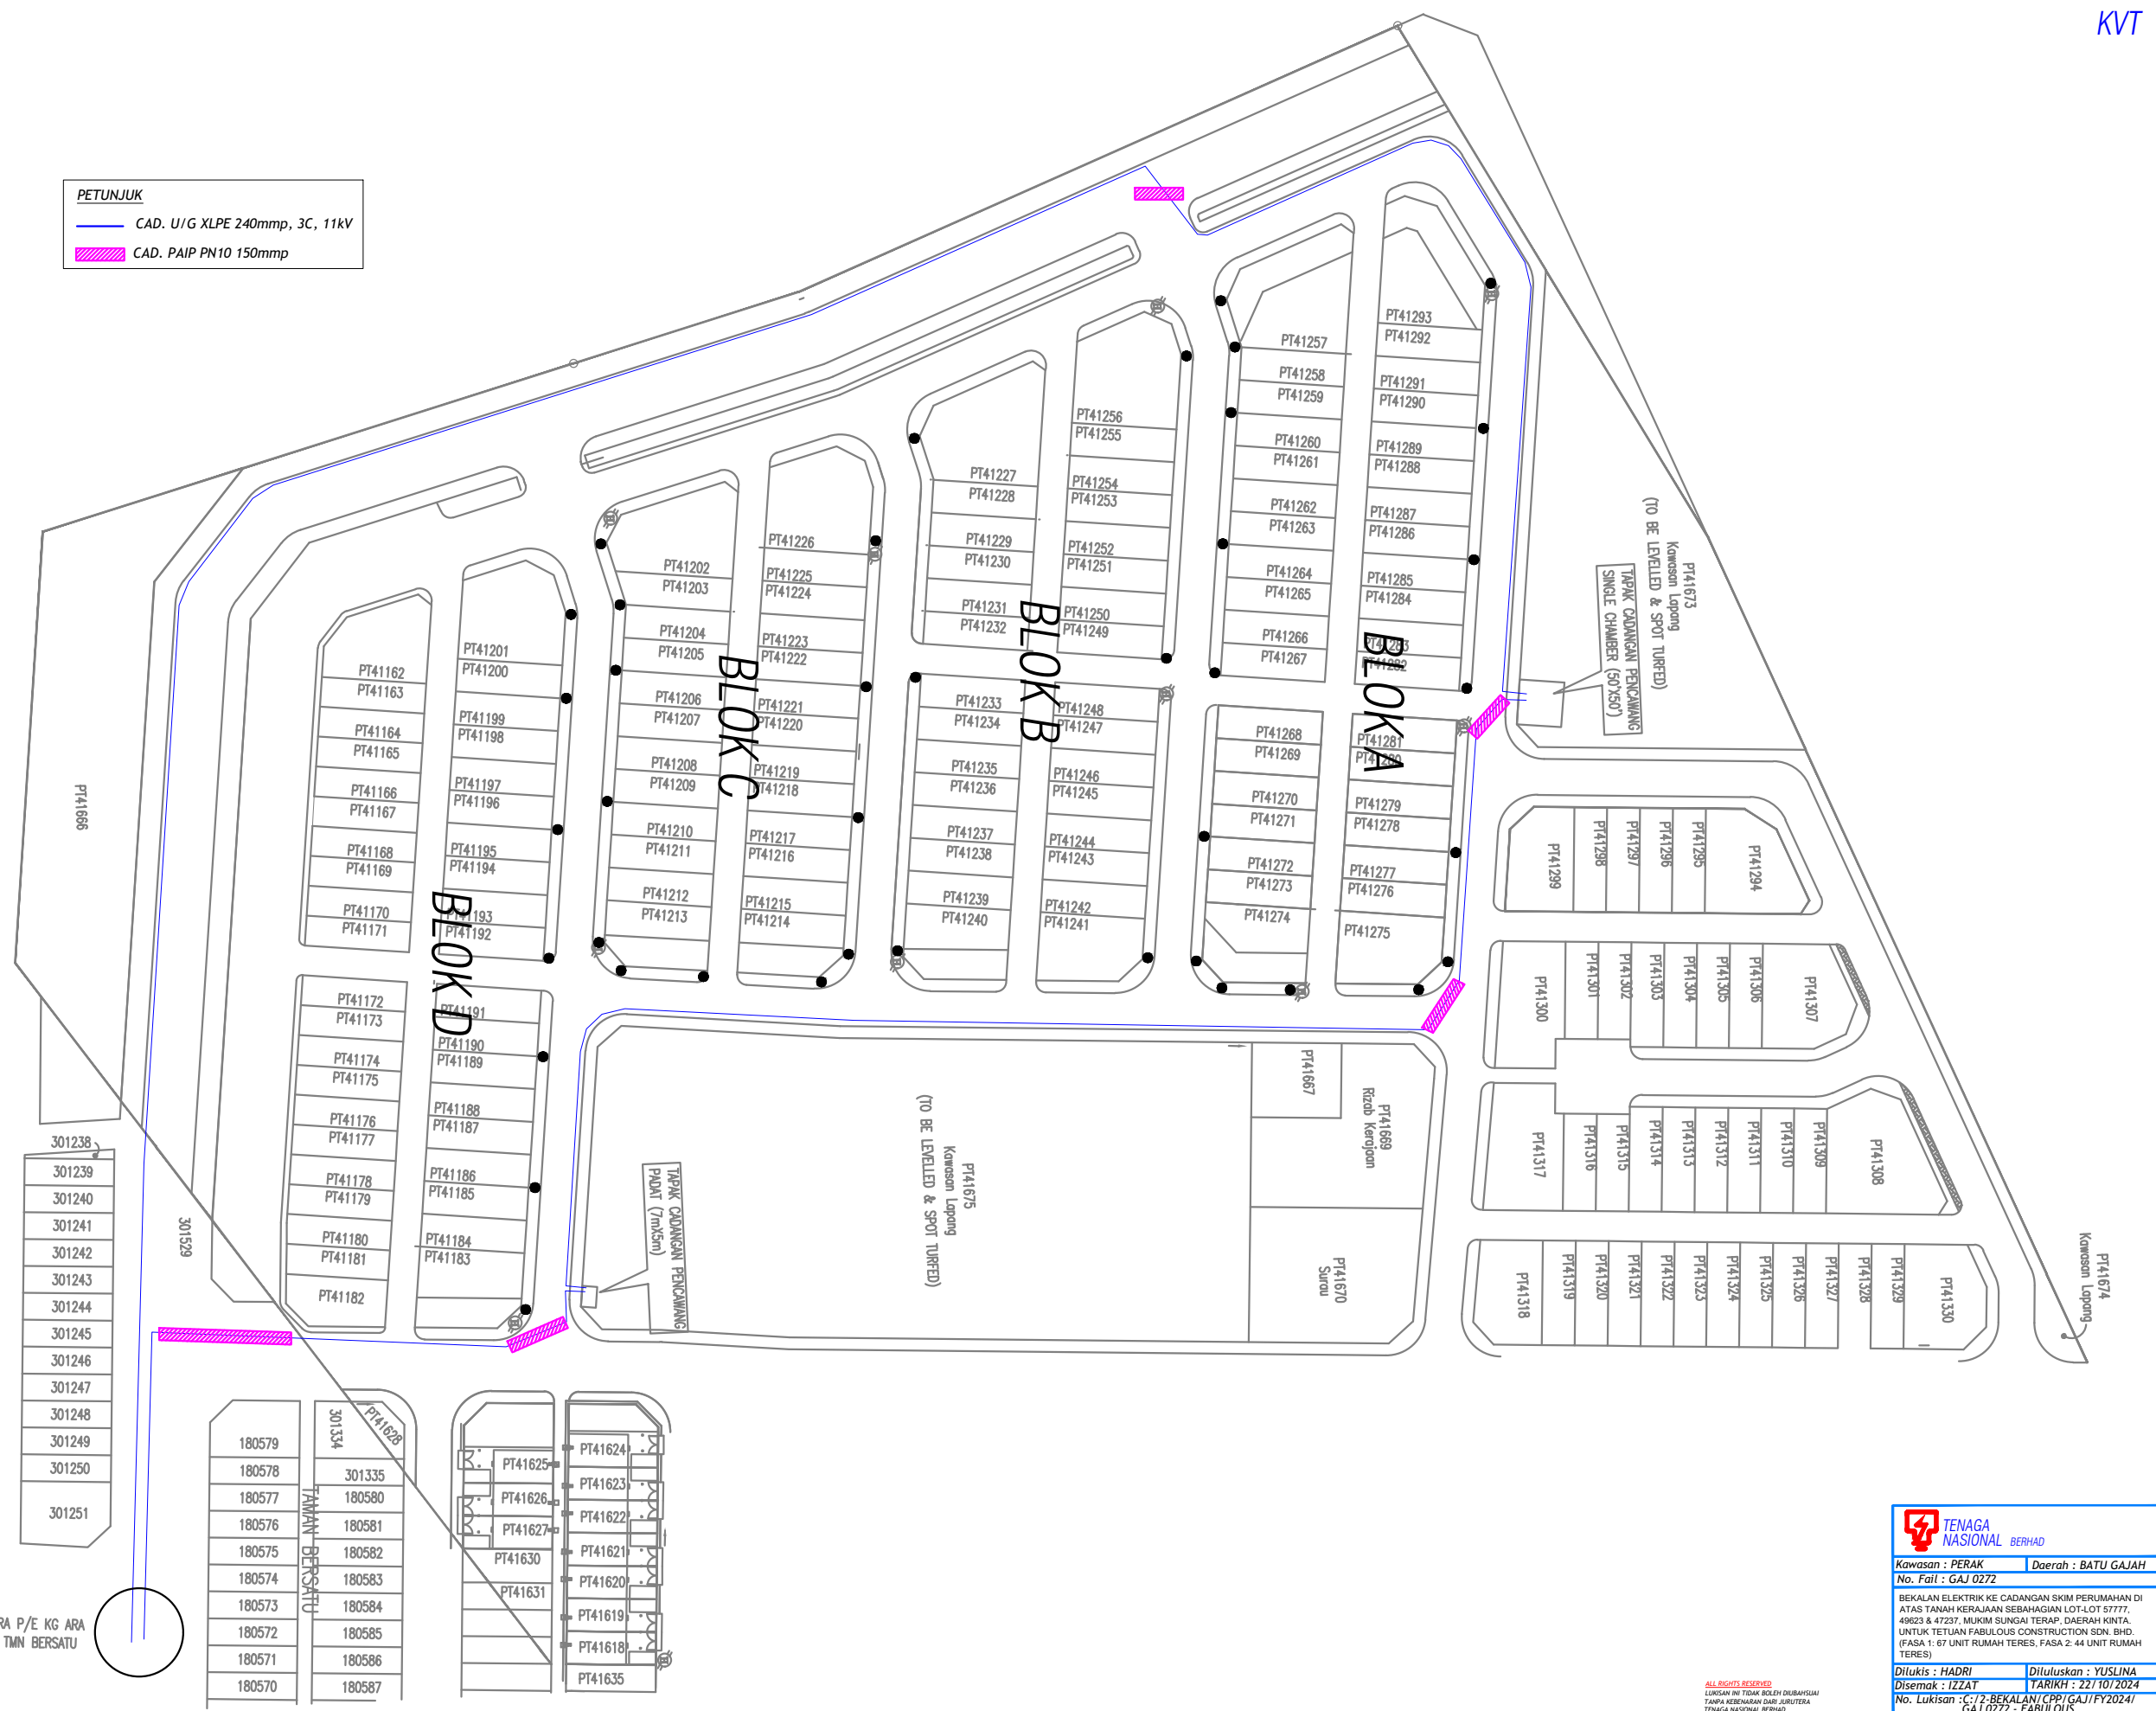


PETUNJUK

| | |
|---|--------------------------------|
|  | CAD. U/G XLPE 240mmp, 3C, 11kV |
|  | CAD. PAIP PN10 150mmp |



CAD. LILO ANTARA P/E KG ARA
PAYONG & P/E TMN BERSATU

| | | | |
|--------|--------|---------|---------|
| 180579 | 301334 | PT41625 | PT41624 |
| 180578 | 301335 | PT41626 | PT41623 |
| 180577 | 180580 | PT41627 | PT41622 |
| 180576 | 180581 | PT41630 | PT41621 |
| 180575 | 180582 | PT41631 | PT41620 |
| 180574 | 180583 | | PT41619 |
| 180573 | 180584 | | PT41618 |
| 180572 | 180585 | | PT41617 |
| 180571 | 180586 | | PT41616 |
| 180570 | 180587 | | PT41615 |

TENAGA NASIONAL BERHAD

Kawasan : PERAK Daerah : BATU GAJAH
 No. Fail : GAJ 0272

BEKALAN ELEKTRIK KE CADANGAN SKIM PERUMAHAN DI ATAS TANAH KERAJAAN SEBAHAGIAN LOT-LOT 57777, 4923 & 47237, MUKIM SUNGA TERAP, DAERAH KINTA, UNTUK TETUAN FABULOUS CONSTRUCTION SDN. BHD. (FASA 1: 67 UNIT RUMAH TERES, FASA 2: 44 UNIT RUMAH TERES)

Dilukis : HADRI Diluluskan : YUSLINA
 Disemak : IZZAT Tarikh : 22/10/2024
 No. Lukisan : C/7-BEKALAN/CP/1/GAJ/FY2024/ GAJ 0272 - FABULOUS

ALL RIGHTS RESERVED
 LUKISAN INI TIDAK BOLEH DIUBAHSUAI
 TANPA KEBENARAN DARI JURUTERA
 TENAGA NASIONAL BERHAD