


PELAN TAPAK SN : 11000856121
 KM LAND DEVELOPMENT SDN. BHD.
 JALAN SENTRAL SUNGKAI 2,3,5 & 11

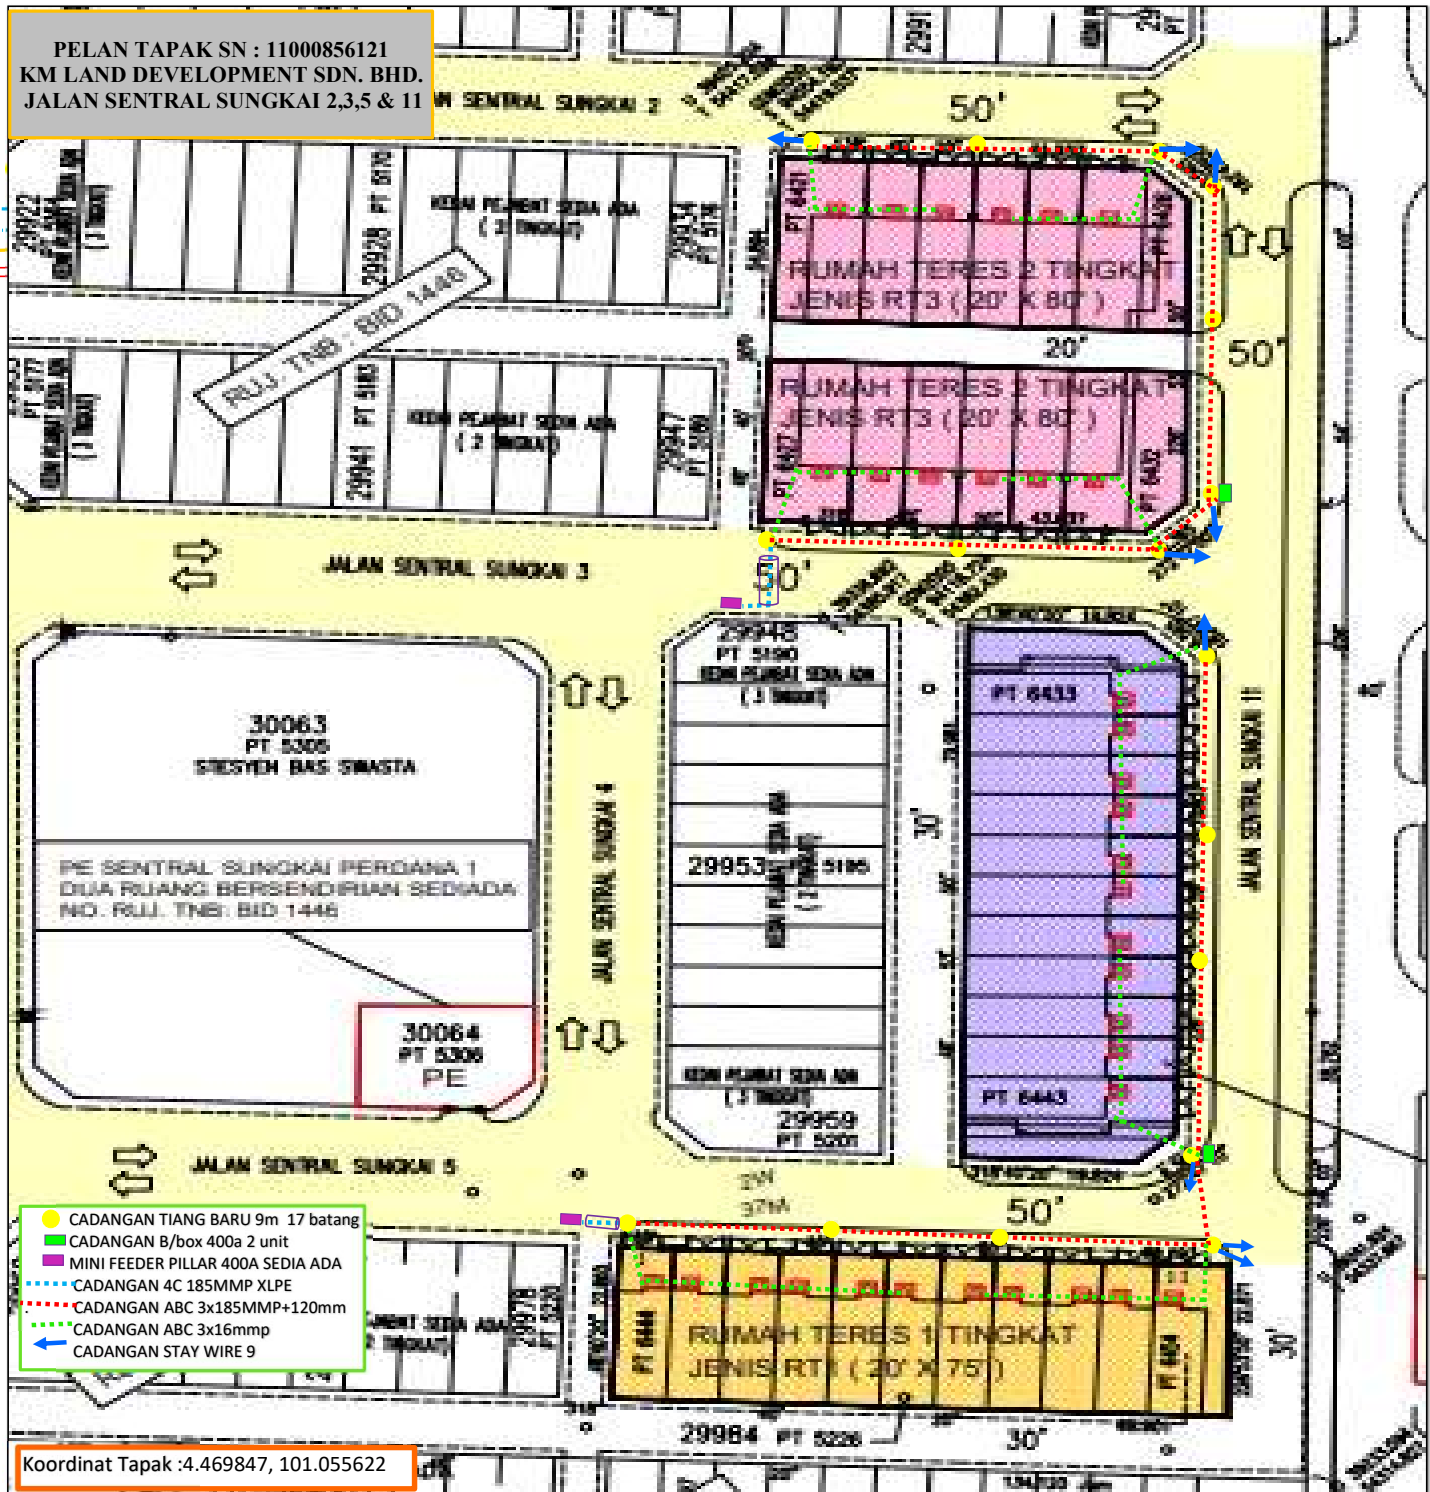

- CADANGAN TIANG BARU 9m 17 batang
- CADANGAN B/box 400a 2 unit
- MINI FEEDER PILLAR 400A SEDIA ADA
- CADANGAN 4C 185MMP XLPE
- CADANGAN ABC 3x185MMP+120mm
- CADANGAN ABC 3x16mmp
- ← CADANGAN STAY WIRE 9

Koordinat Tapak : 4.469847, 101.055622