


PELAN TAPAK MV

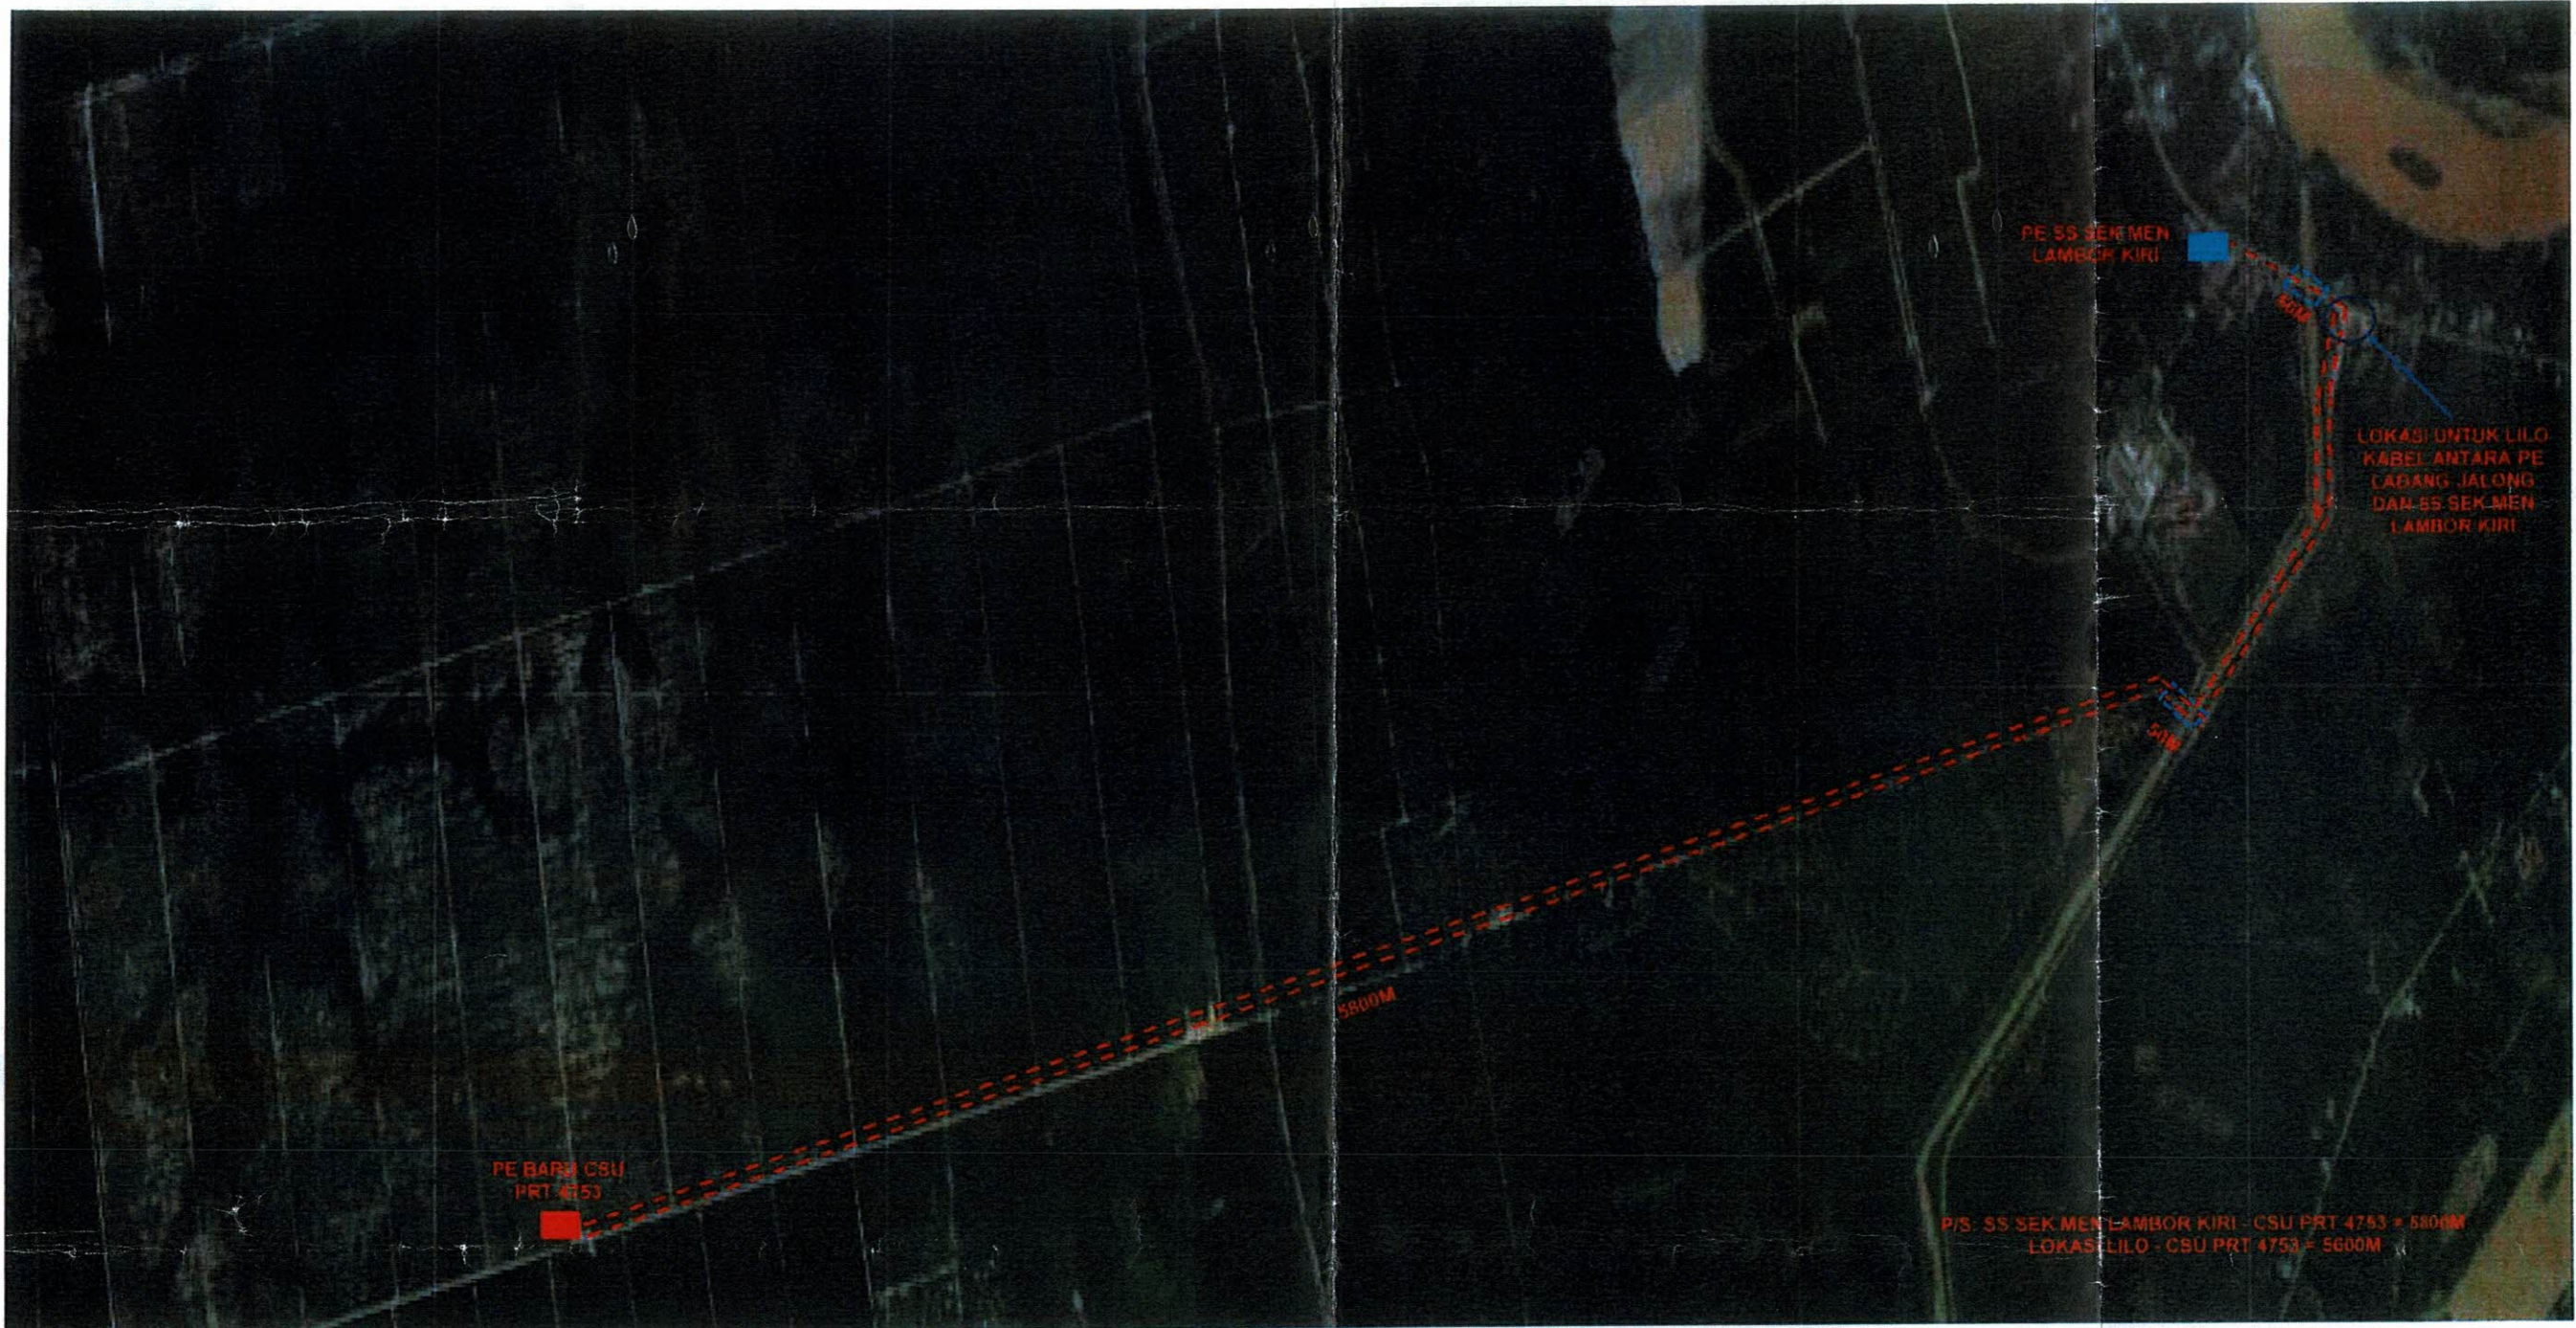


- 1200 meter
- 1200 meter

PETUNJUK

CAD KABEL UG XLPE 11KV 3C 150MMP
CAD PAIP GI 150MMP RENTANG TITI



PELAN TAPAK LV

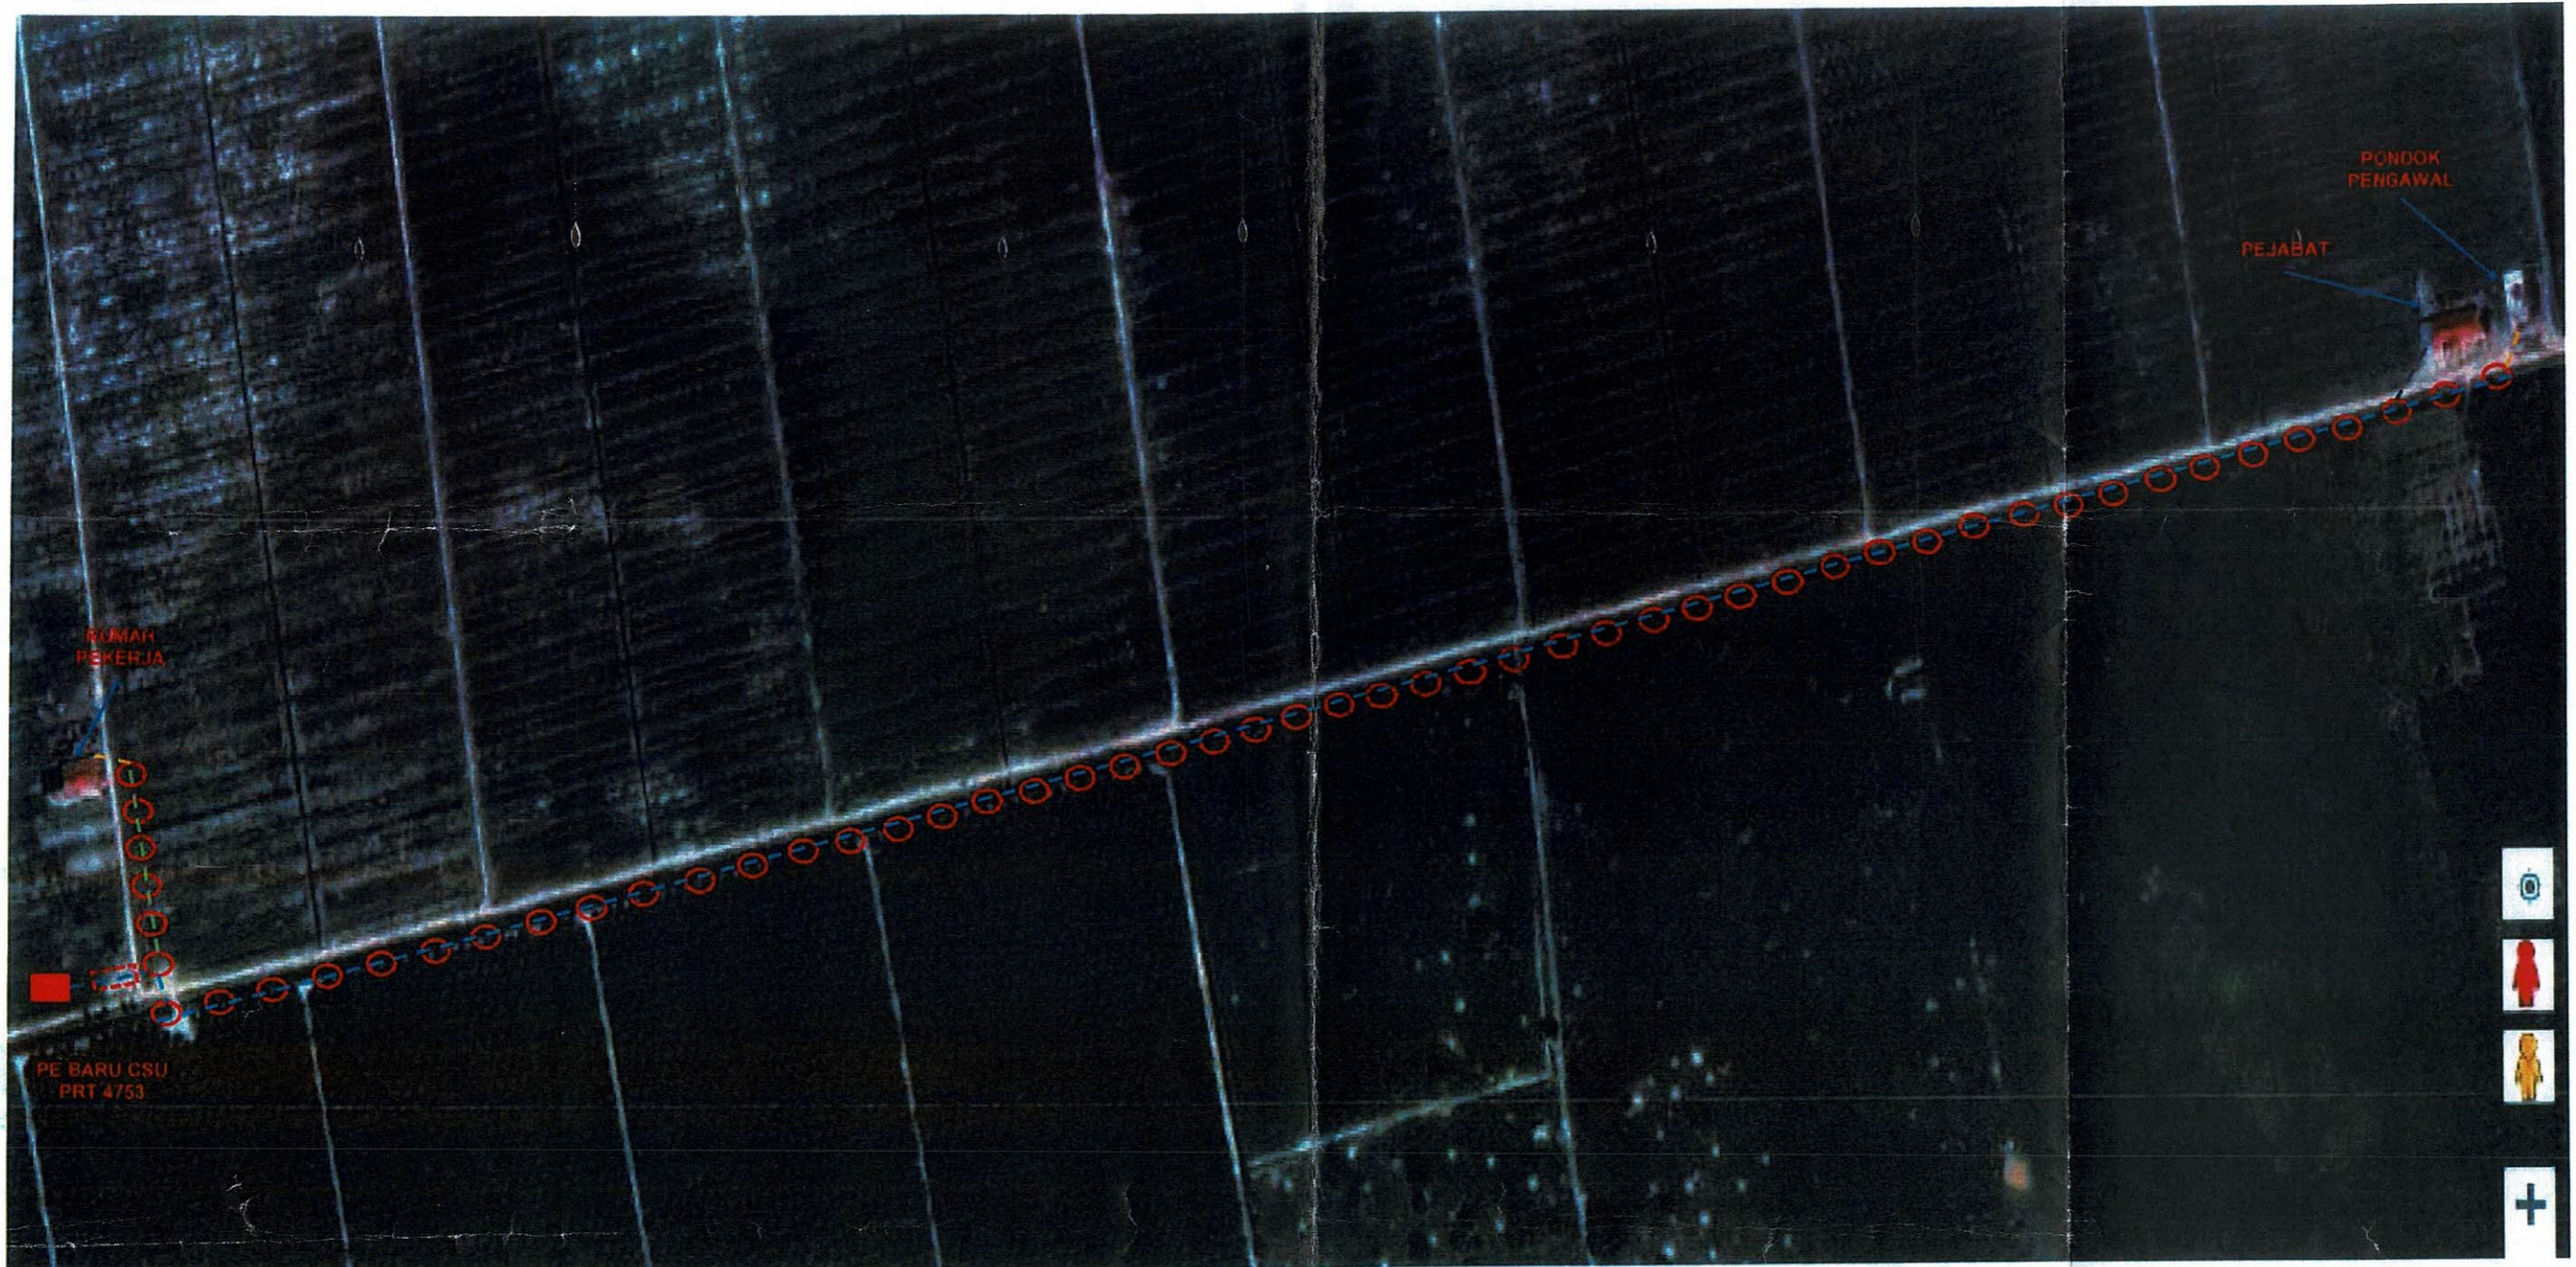

PETUNJUK

CAD KABEL ABC 3X185+120+16MMP
 CAD KABEL ABC 3X95+70+25MMP
 CAD KABEL ABC 3X16+25MMP



CAD KABEL ABC 1X16+25MMP
 CAD KABEL UG XLPE 1KV 4C 185MMP
 CAD TIANG SPUN CONCRETE 9M



CAD PAIP HDPE PN10 100MMP

