



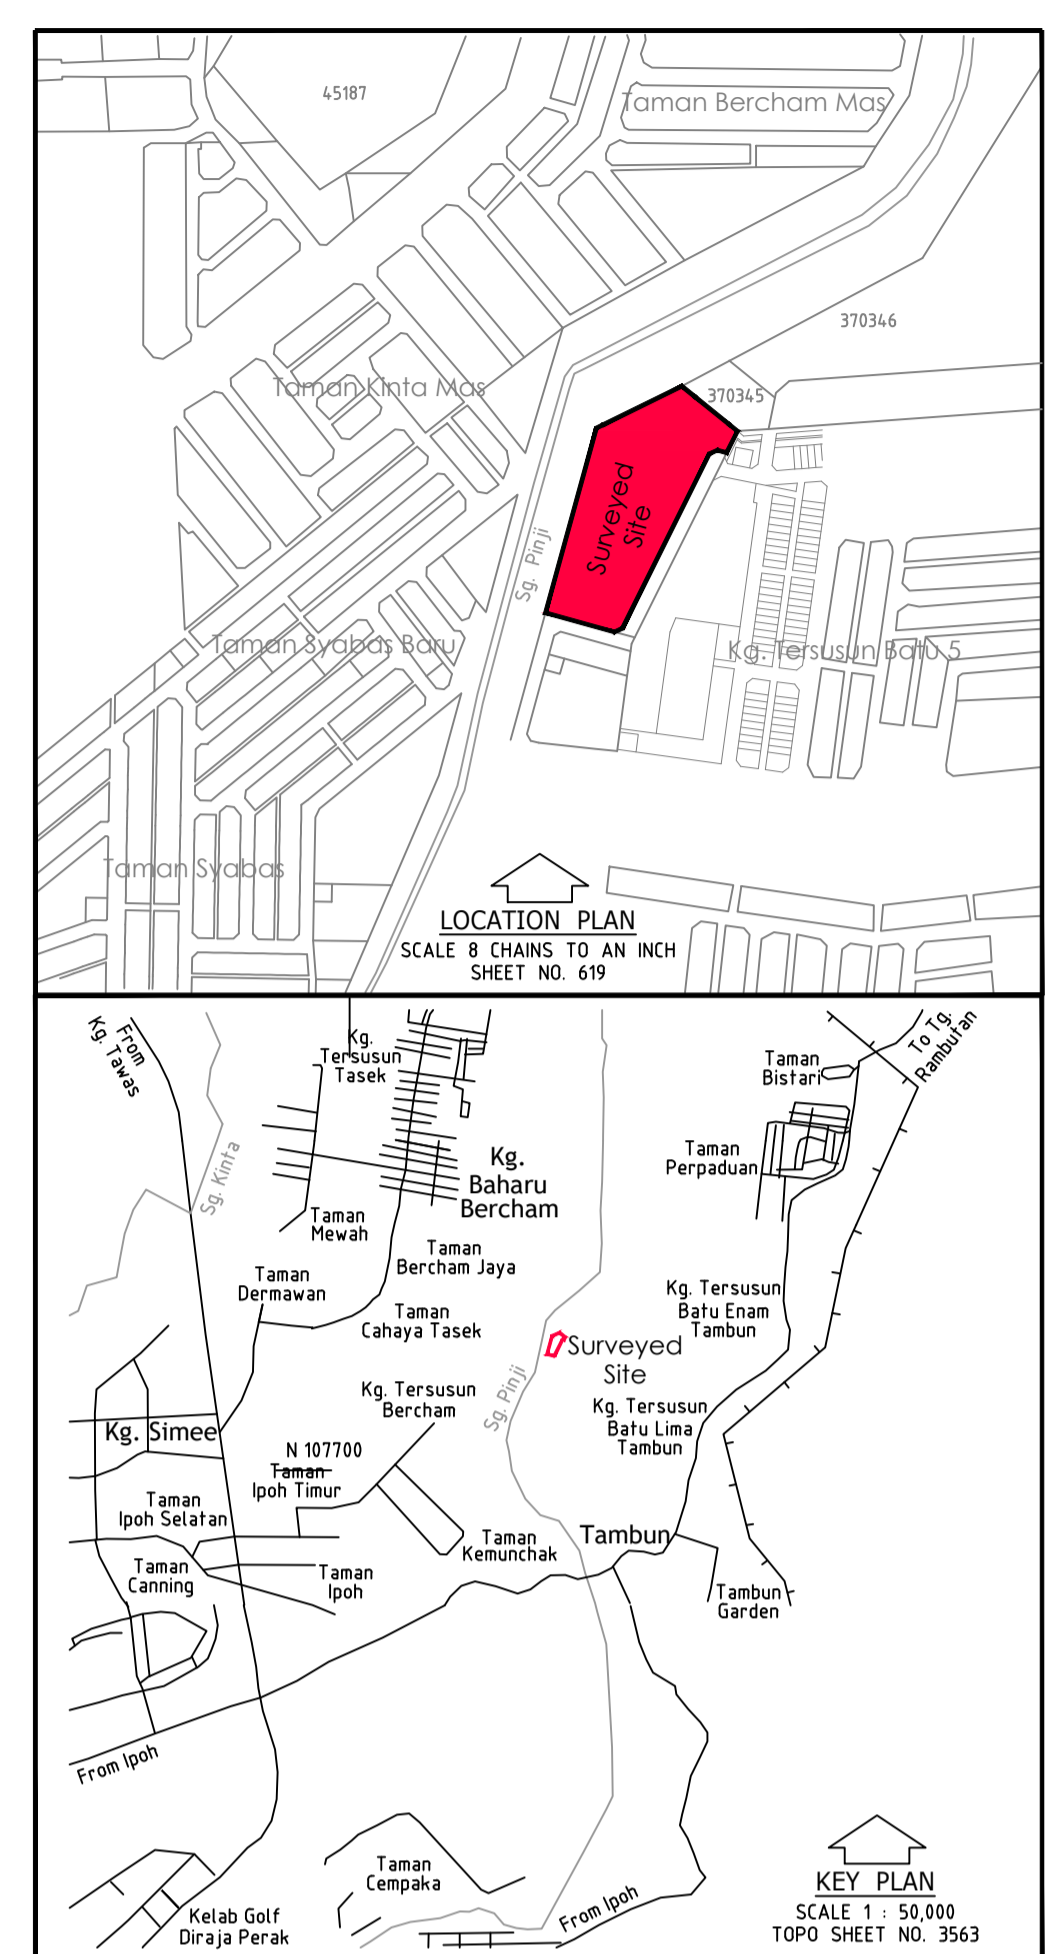

THIS DRAWING IS COPYRIGHT CONTRACTORS MUST CHECK ALL DIMENSIONS ON SITE. ONLY FIGURED DIMENSIONS ARE TO BE USED. DISCREPANCIES MUST BE REPORTED IMMEDIATELY TO THE SUPERVISING OFFICER BEFORE PROCEEDING.

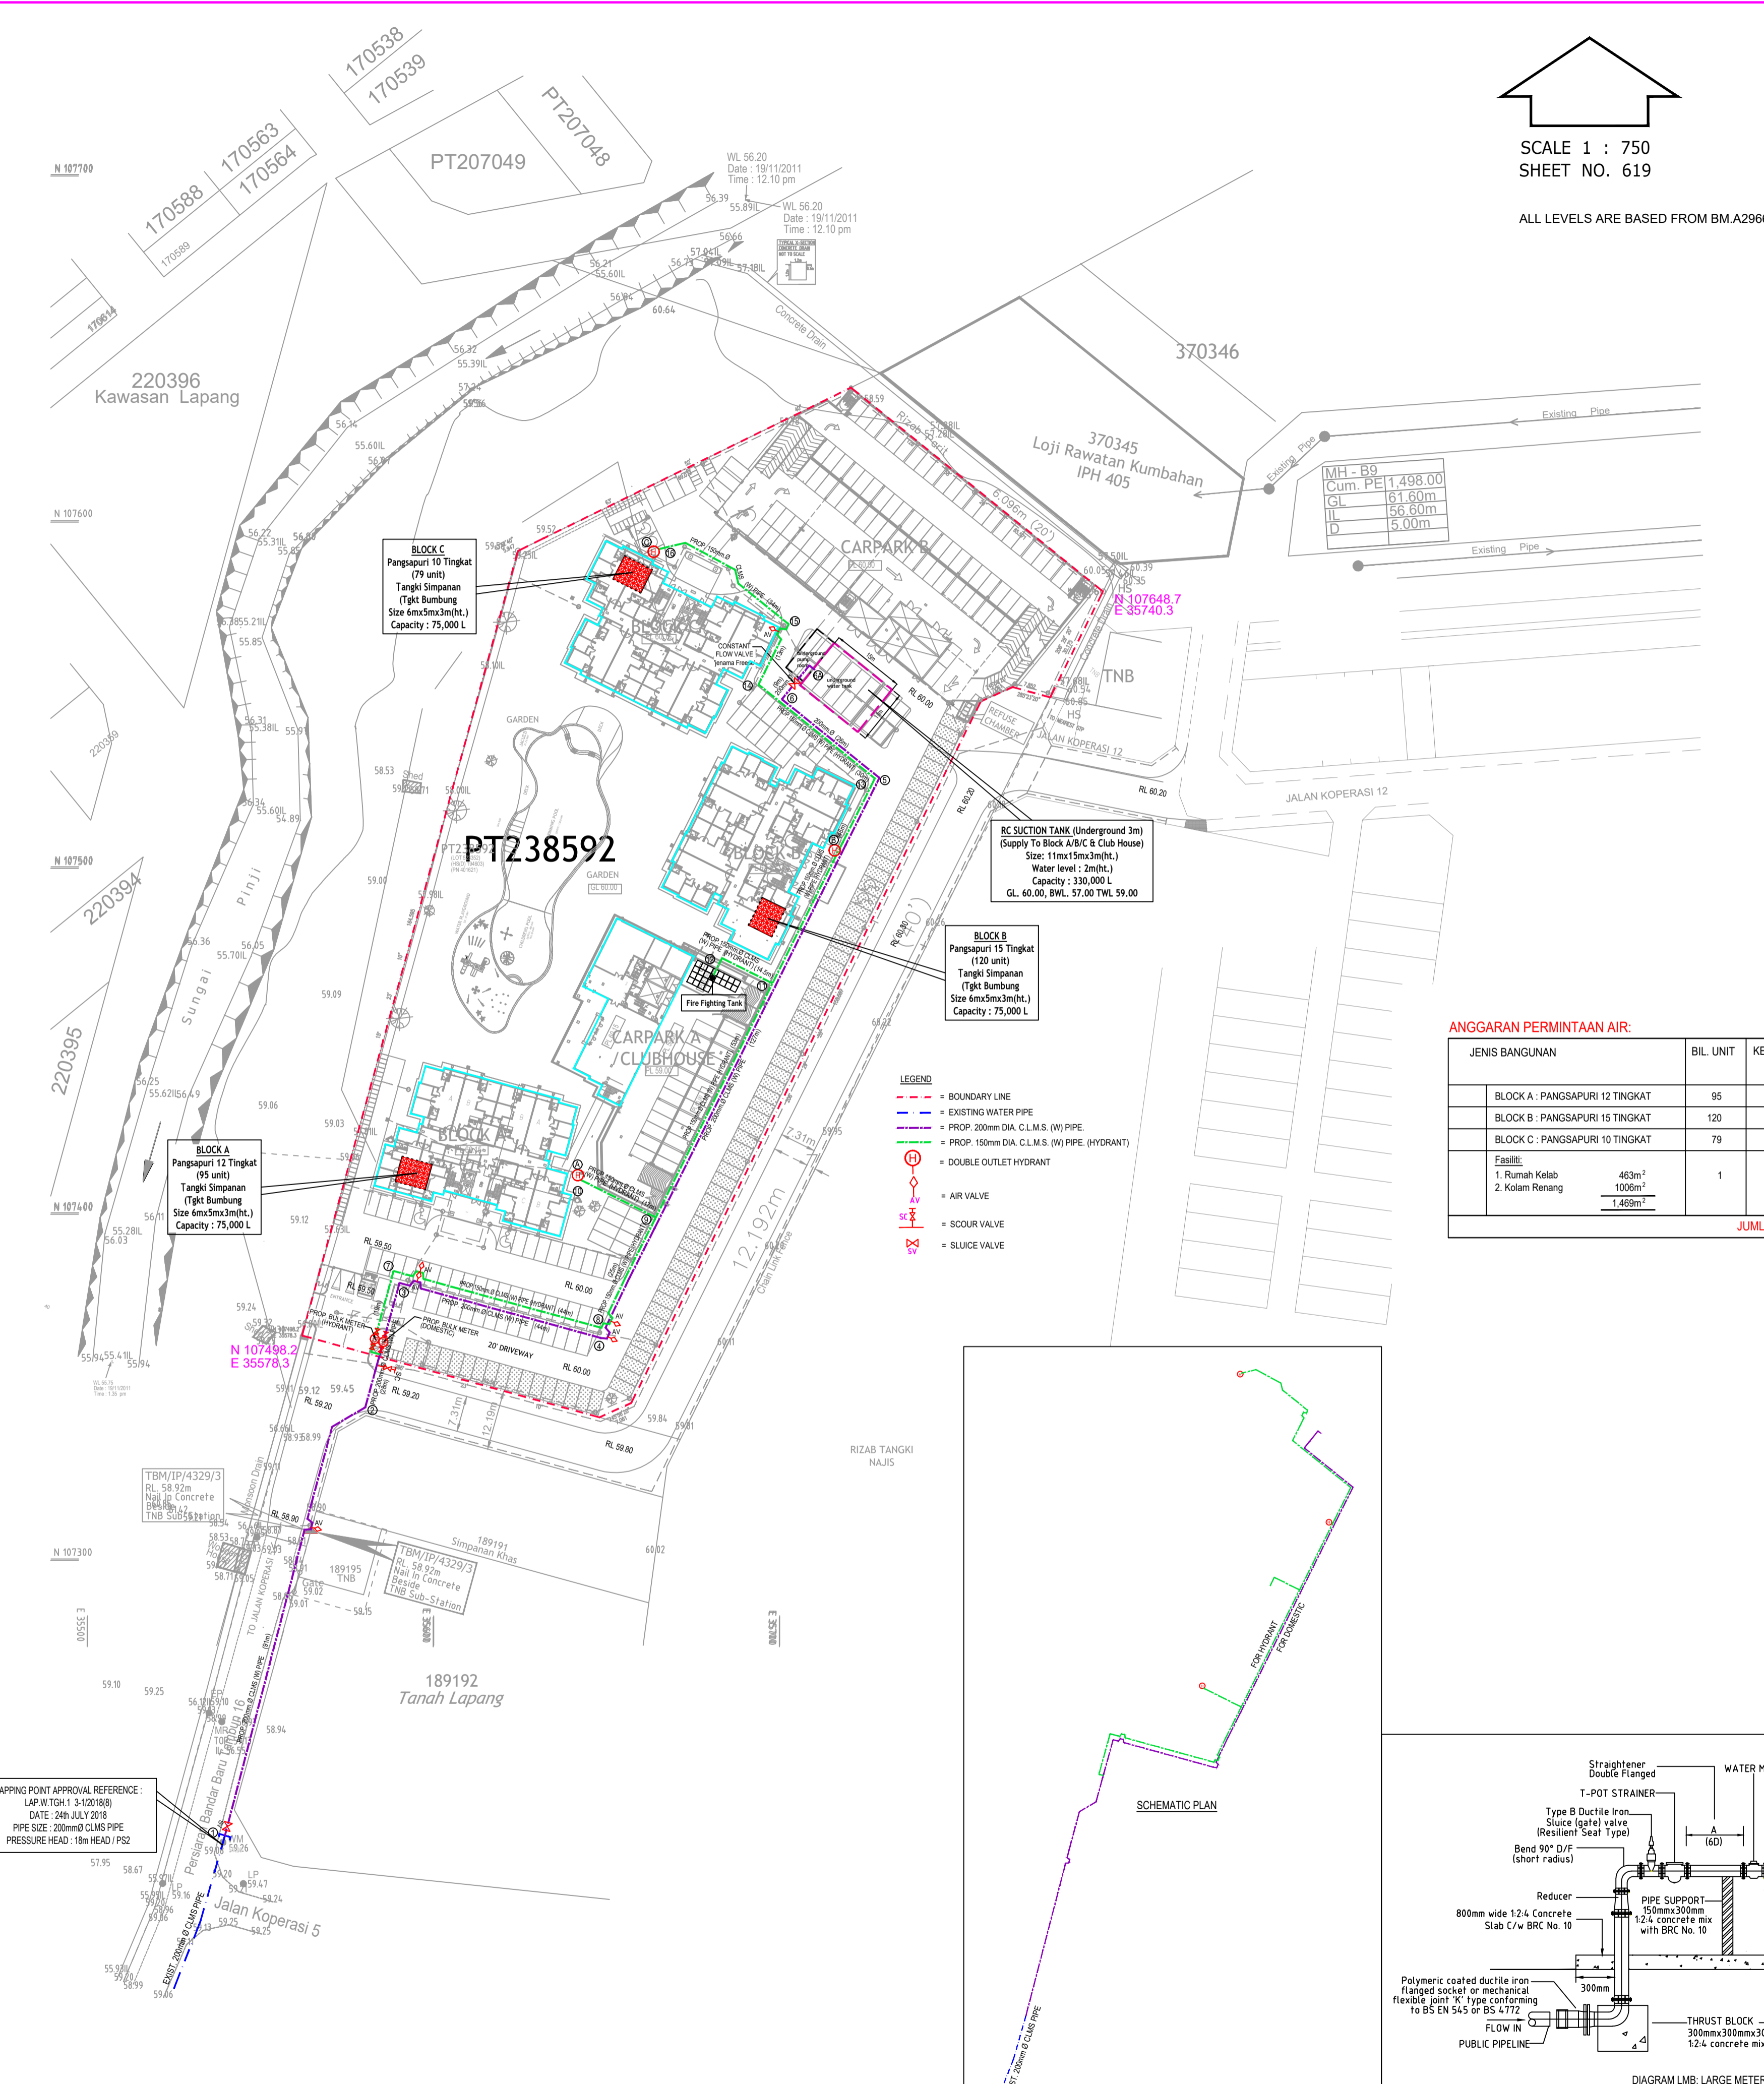

**OWNER :**

**PALAZZO DEVELOPMENT SDN. BHD.**  
(No. Syarikat: 0359948-P)

NAME : DATO LEE SENG HEE  
 NO. IC : 550168-08-6203  
 ADDRESS : TMB TOWER, A-G-1, JALAN SULTAN NAZRIN SHAH, 30250, IPOH, PERAK.

**ENGINEERS SIGNATURE :**

**CONSULTING ENGINEERS :**

**LTE ENGINEERS SDN. BHD.** (Co.No.382581H)  
 Consulting Engineers  
 3-3, JALAN SS 28/4, MAYANG PLAZA,  
 TAMAN MAYANG JAYA, 47001 PETALING JAYA,  
 SELANGOR DARUL EHSAN MALAYSIA.  
 TEL: 603-7684252/5 FAX: 603-76873880  
 email: lteengineers@gmail.com web site: www.lte.com.my

**PROJECT TITLE :**  
 CADANGAN PINDAAN KEPADA PELAN PINDAAN YANG TELAH DILULUSKAN (MBI OSC(207-B)/B/6/105/218/19)-

**FASA 1-1 BLOK (A) PANGSAPURI 12-TINGKAT (95 UNIT);**  
**1 BLOK TEMPAT LETAK KERETA 2-TINGKAT KEPADA**  
**2 12-TINGKAT DENGAN SEBUAH RUMAH KELAB**  
**3-TINGKAT DAN SEBUAH KOLAM RENANG**

**FASA 2-1 BLOK (B) PANGSAPURI 15-TINGKAT (120 UNIT) DAN**  
**1 BLOK (C) PANGSAPURI 10-TINGKAT (79 UNIT)**

**DI ATAS PT238592 (LOT 523352), TAMAN IPOH MIPIAN,**  
**31400 IPOH, MUKIM HULU KINTA, DAERAH KINTA, PERAK.**

**UNTUK TETAPAN :-**  
**PALAZZO DEVELOPMENT SDN. BHD.**

**DRAWING TITLE :**  
**KEY PLAN**  
**LOCATION PLAN**  
**WATER RETICULATION PLAN**

**THIS DRAWING IS NOT VALID WITHOUT THE INITIALS OF THE FOLLOWING PERSONAL**

NAME	INITIAL	NAME	INITIAL
DRAWN :	FARIDAH	DESIGNED :	LEE
CHECKED :	K.L.FOONG	APPROVED :	K.L.FOONG
SCALE :	AS SHOWN	DATE :	JANUARY 11, 2023

**THE PURPOSE OF THIS DRAWING:-**

**SUBMISSION DRAWING**  
**ISSUED BY : LTE ENGINEERS SDN. BHD.**

**VERIFIED BY:-** JUNE 13 2023  
**DRAWING NO:**  
**LTEE / J204/ C / PALAZZO / WS / KP / 01**