


081
MUKIM BUKIT PETERI
SKALA 1 : 1750

KELANTAN

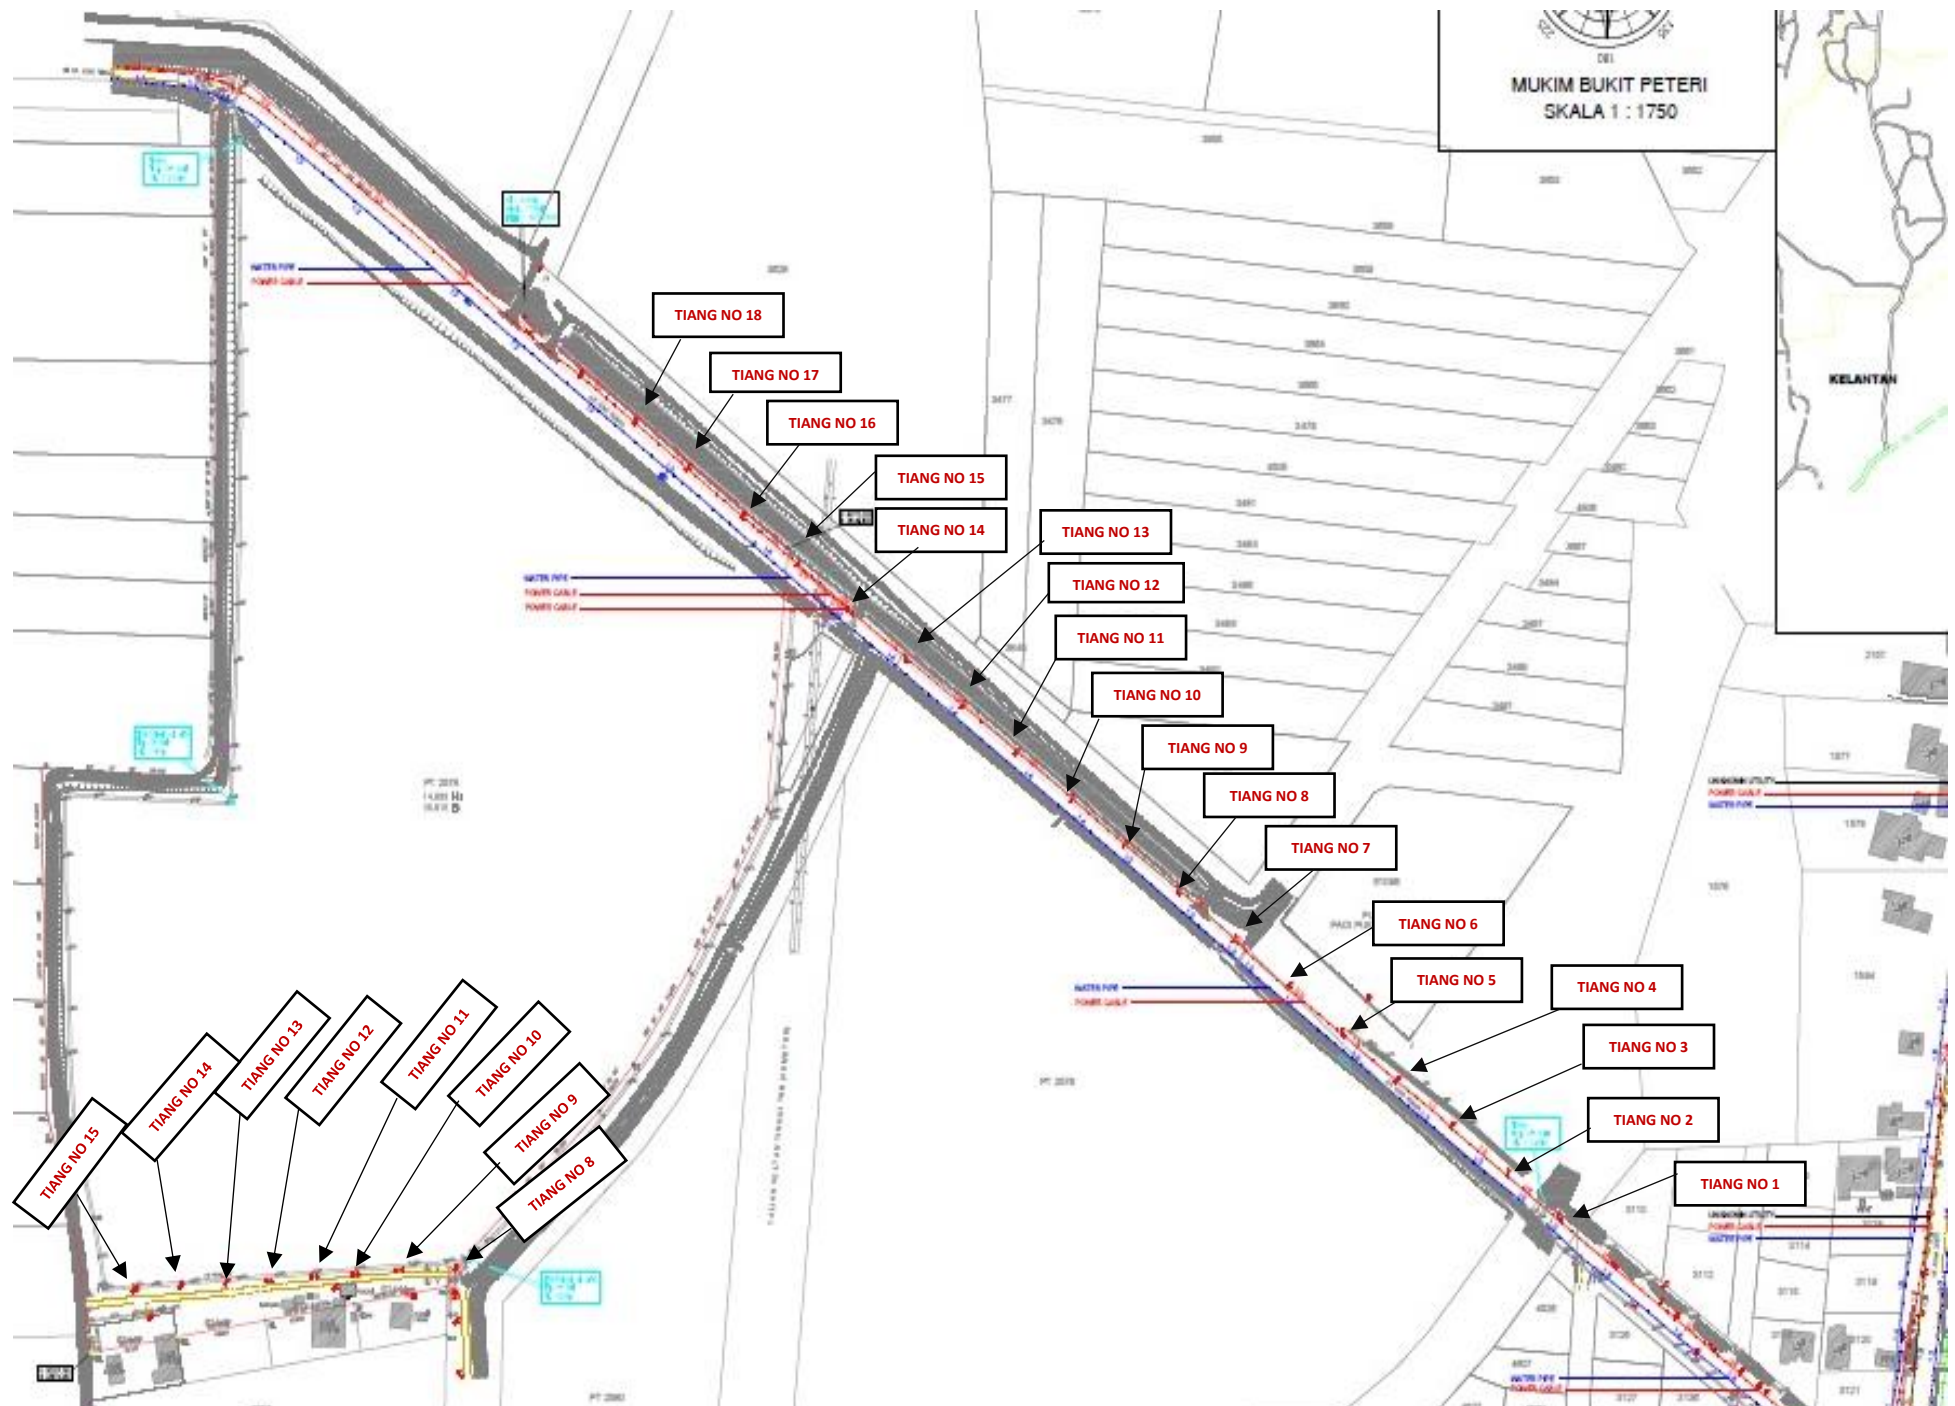

TIANG NO 18

TIANG NO 17

TIANG NO 16

TIANG NO 15

TIANG NO 14

TIANG NO 13

TIANG NO 12

TIANG NO 11

TIANG NO 10

TIANG NO 9

TIANG NO 8

TIANG NO 7

TIANG NO 6

TIANG NO 5

TIANG NO 4

TIANG NO 3

TIANG NO 2

TIANG NO 1

TIANG NO 15

TIANG NO 14

TIANG NO 13

TIANG NO 12

TIANG NO 11

TIANG NO 10

TIANG NO 9

TIANG NO 8