



Taman Chepor Sentosa
LAP Pump House

Jln Chepor Sentosa

Jln Chepor Sentosa

40.29 m


×

Measure distance

Click on the map to add to your path

Total distance: 40.29 m (132.20 ft)

PELAN TAPAK HT

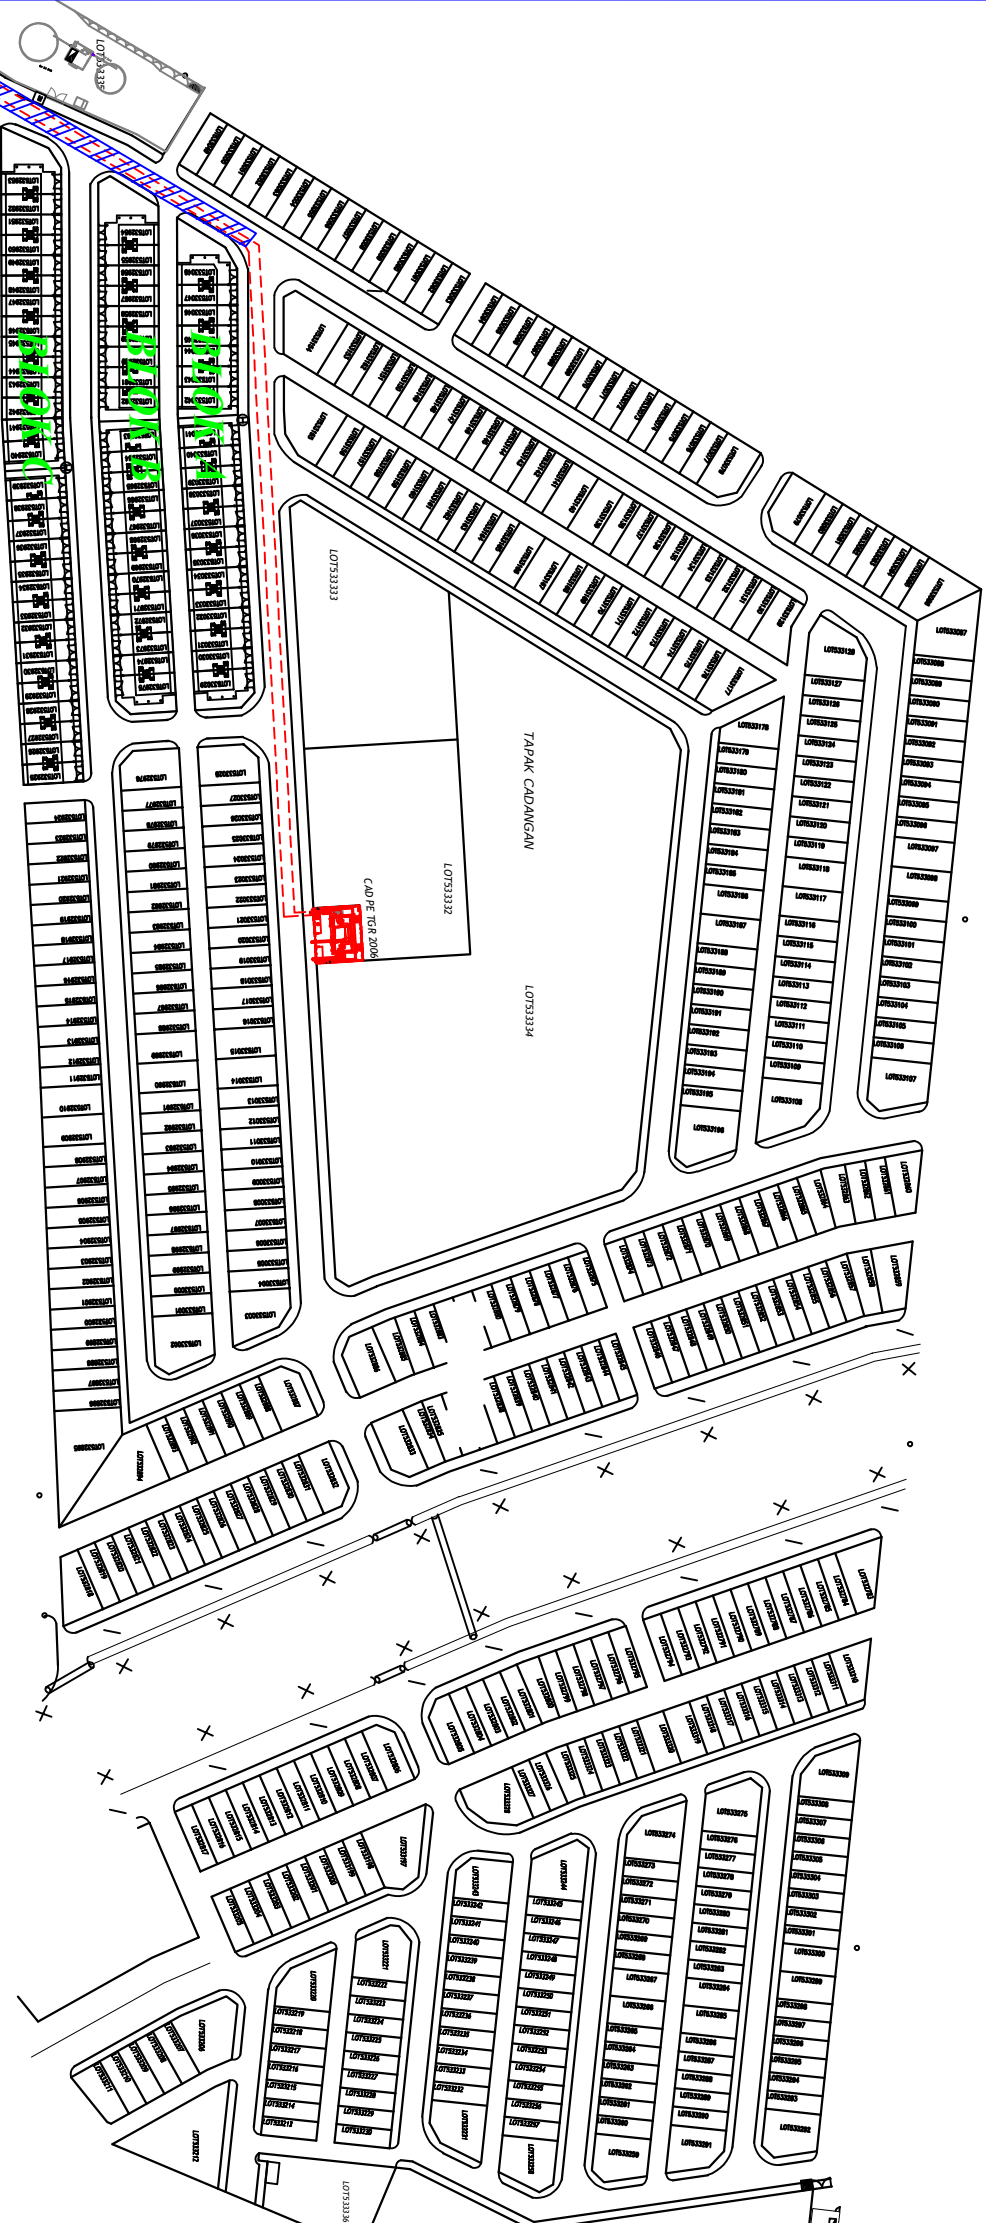

KABEL MENGHALA KE
PE KG TERSUSUN BT 10

Petunjuk:

(Cadangan)

Kabel B/Tanah KVT 240mmp x 3 teras x1pe alum (11kV)

Sambungan Terus

CAD. PAIP CORRUGATED (150MM)
(2 PAIP)



TEMAGA
NASIONAL
BERHAD

ALL RIGHTS RESERVED
TAKWA SIKIL KUALI BERHAD
BERKUALITI BERKUALITI

Kawasan D-TGR-C25-2006

No. Peta: D-TGR-C25-2006

PELAN BERSEKUTUAN KE CADANGAN BERSEKUTUAN 10
RUMAH BERSEKUTUAN 10 RUMAH BERSEKUTUAN 10 RUMAH
532975 & LOT 533029 - LOT 533046, CHEPOR, MUKIM
DUTUK BERTANI PE LEE ENH, BHD.


Pinduan

Ditulis: AMRI
Disenoi: SHUHAILMI
No. Lohian: CTGR/SKEMATIK/PS/TGR2006

Ditulis: PRAVINIIT
Tarikh: 04/09/2025


SEBELUM

PMU KLEBANG
132/11kV

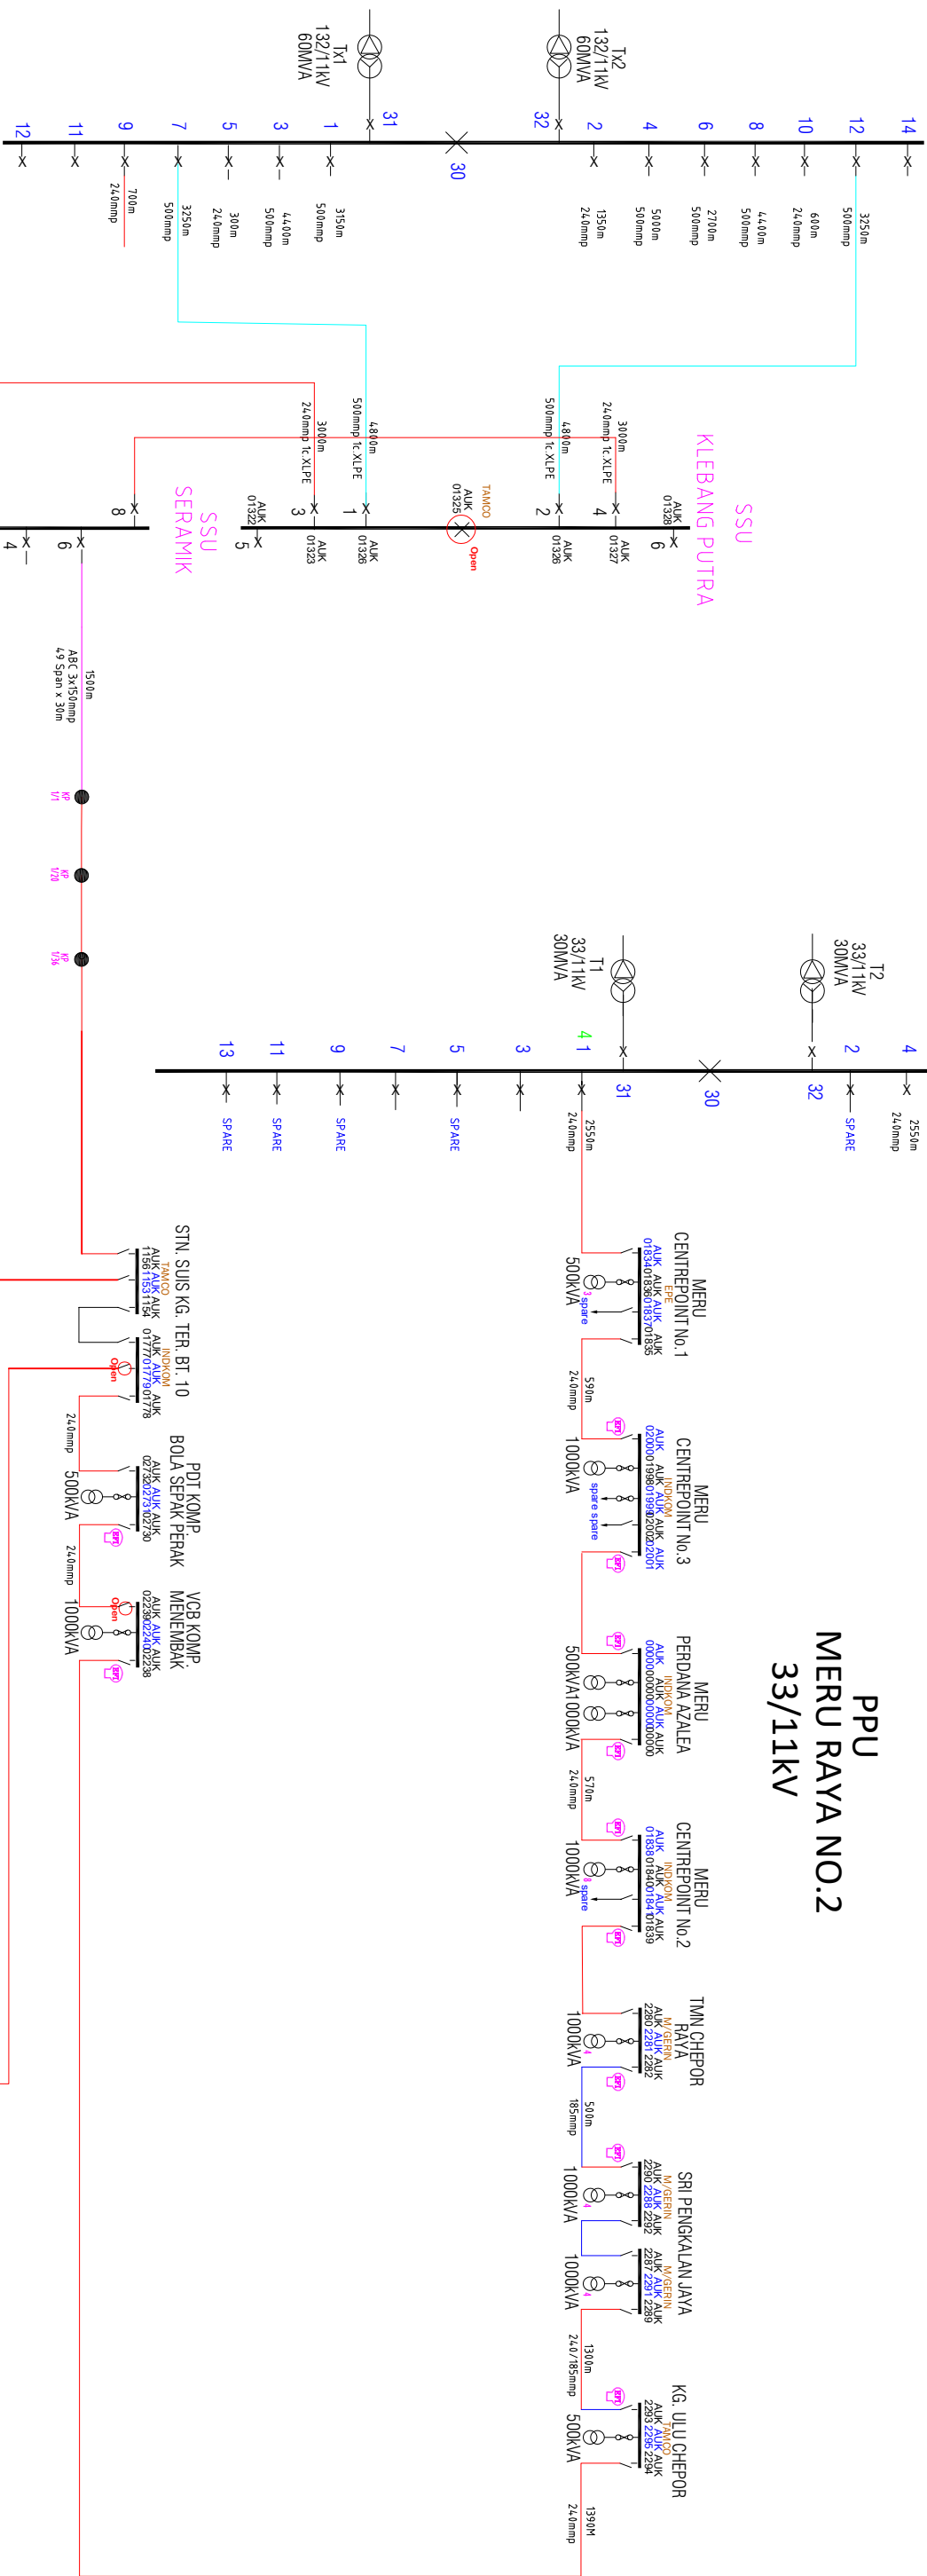


 TEMAGA NASIONAL BERHAD <i>ALL RIGHTS RESERVED</i> LAKSANA BERKUALITI MELAKSANAKAN TAMBAH NILAI MELAKSANAKAN TEMAGA NASIONAL BERHAD	
Kawasan	Daerah
No. Fail : D-TGR-C25-2006	
Pindatan	PRAVINJIT
Ditukis : AMRI	Diluluskan : 04/09/2025
Disemak : SHUHALMI	Tanah : 04/09/2025
No. Luluskan :	C/TGR/SKEMA TIKSLPS/TCGR2006



PMU KLEBANG
132/11kV

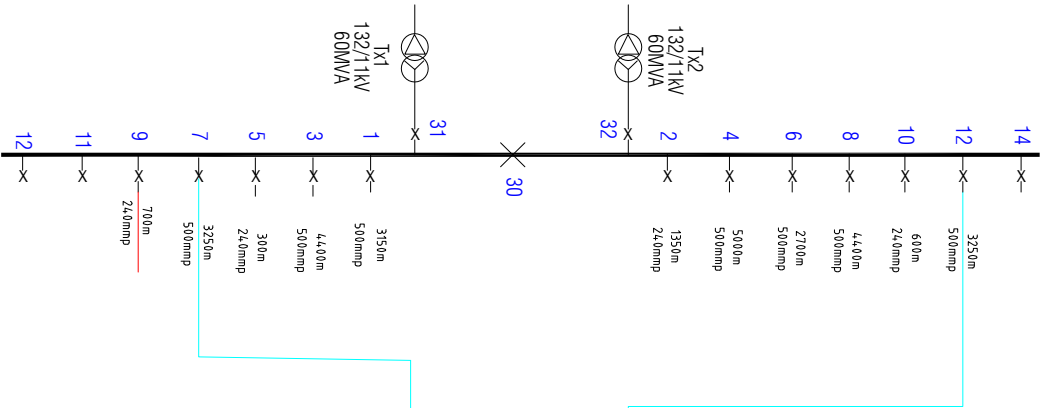




SSU
KLEBANG PUTRA

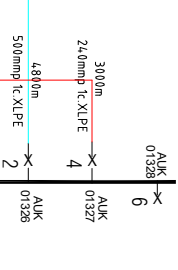

SSU
SERAMIK

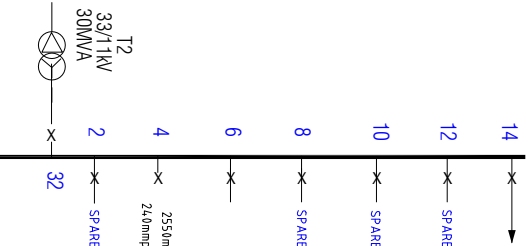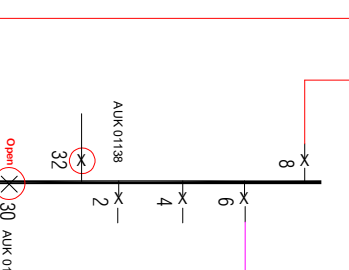

PPU
MERU RAYA NO.2
33/11kV

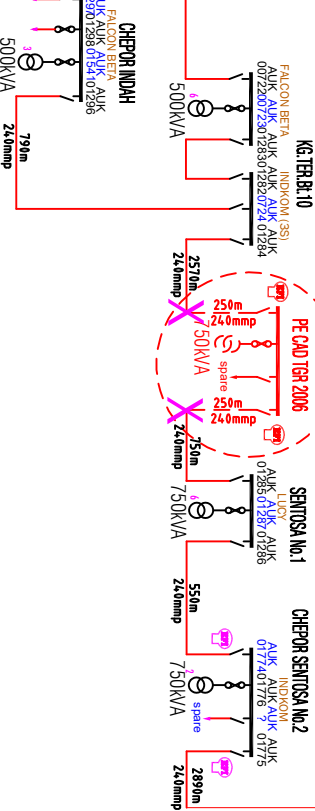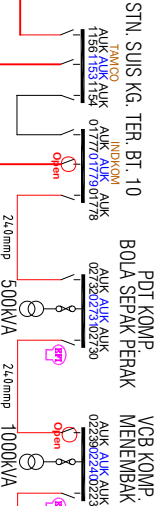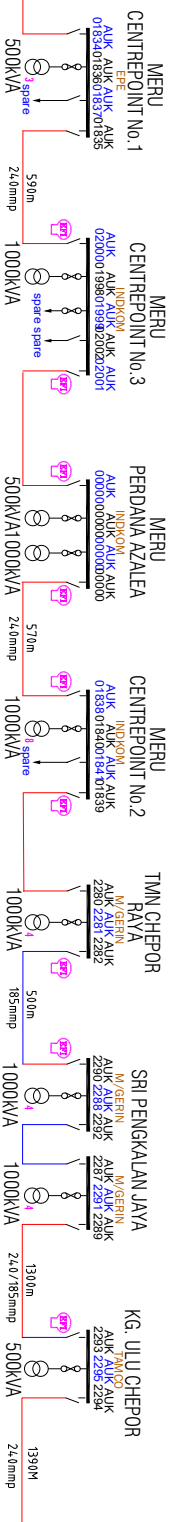

BERHAD

ALL RIGHTS RESERVED

LIHATKAN INI TITIK DAN BERHUBUNGKAN
TENAGA NASIONAL BERHAD


Petunjuk:
(Cadangan)
Kabel B/Tanah KVT 240mm x 3 teras xlpe alum (11kV)

Sambungan Terus

Pindatan	
Ditujks : AMRI	Ditulisukan : PRAVINJIT
Disenak : SHUHALMI	Tarikh : 04/09/2025
No. Lukisan : C/TCR/SKEMA TIKSI.PS/TCR2006	

KG.TER.Bt.10

SENTOSA No.1

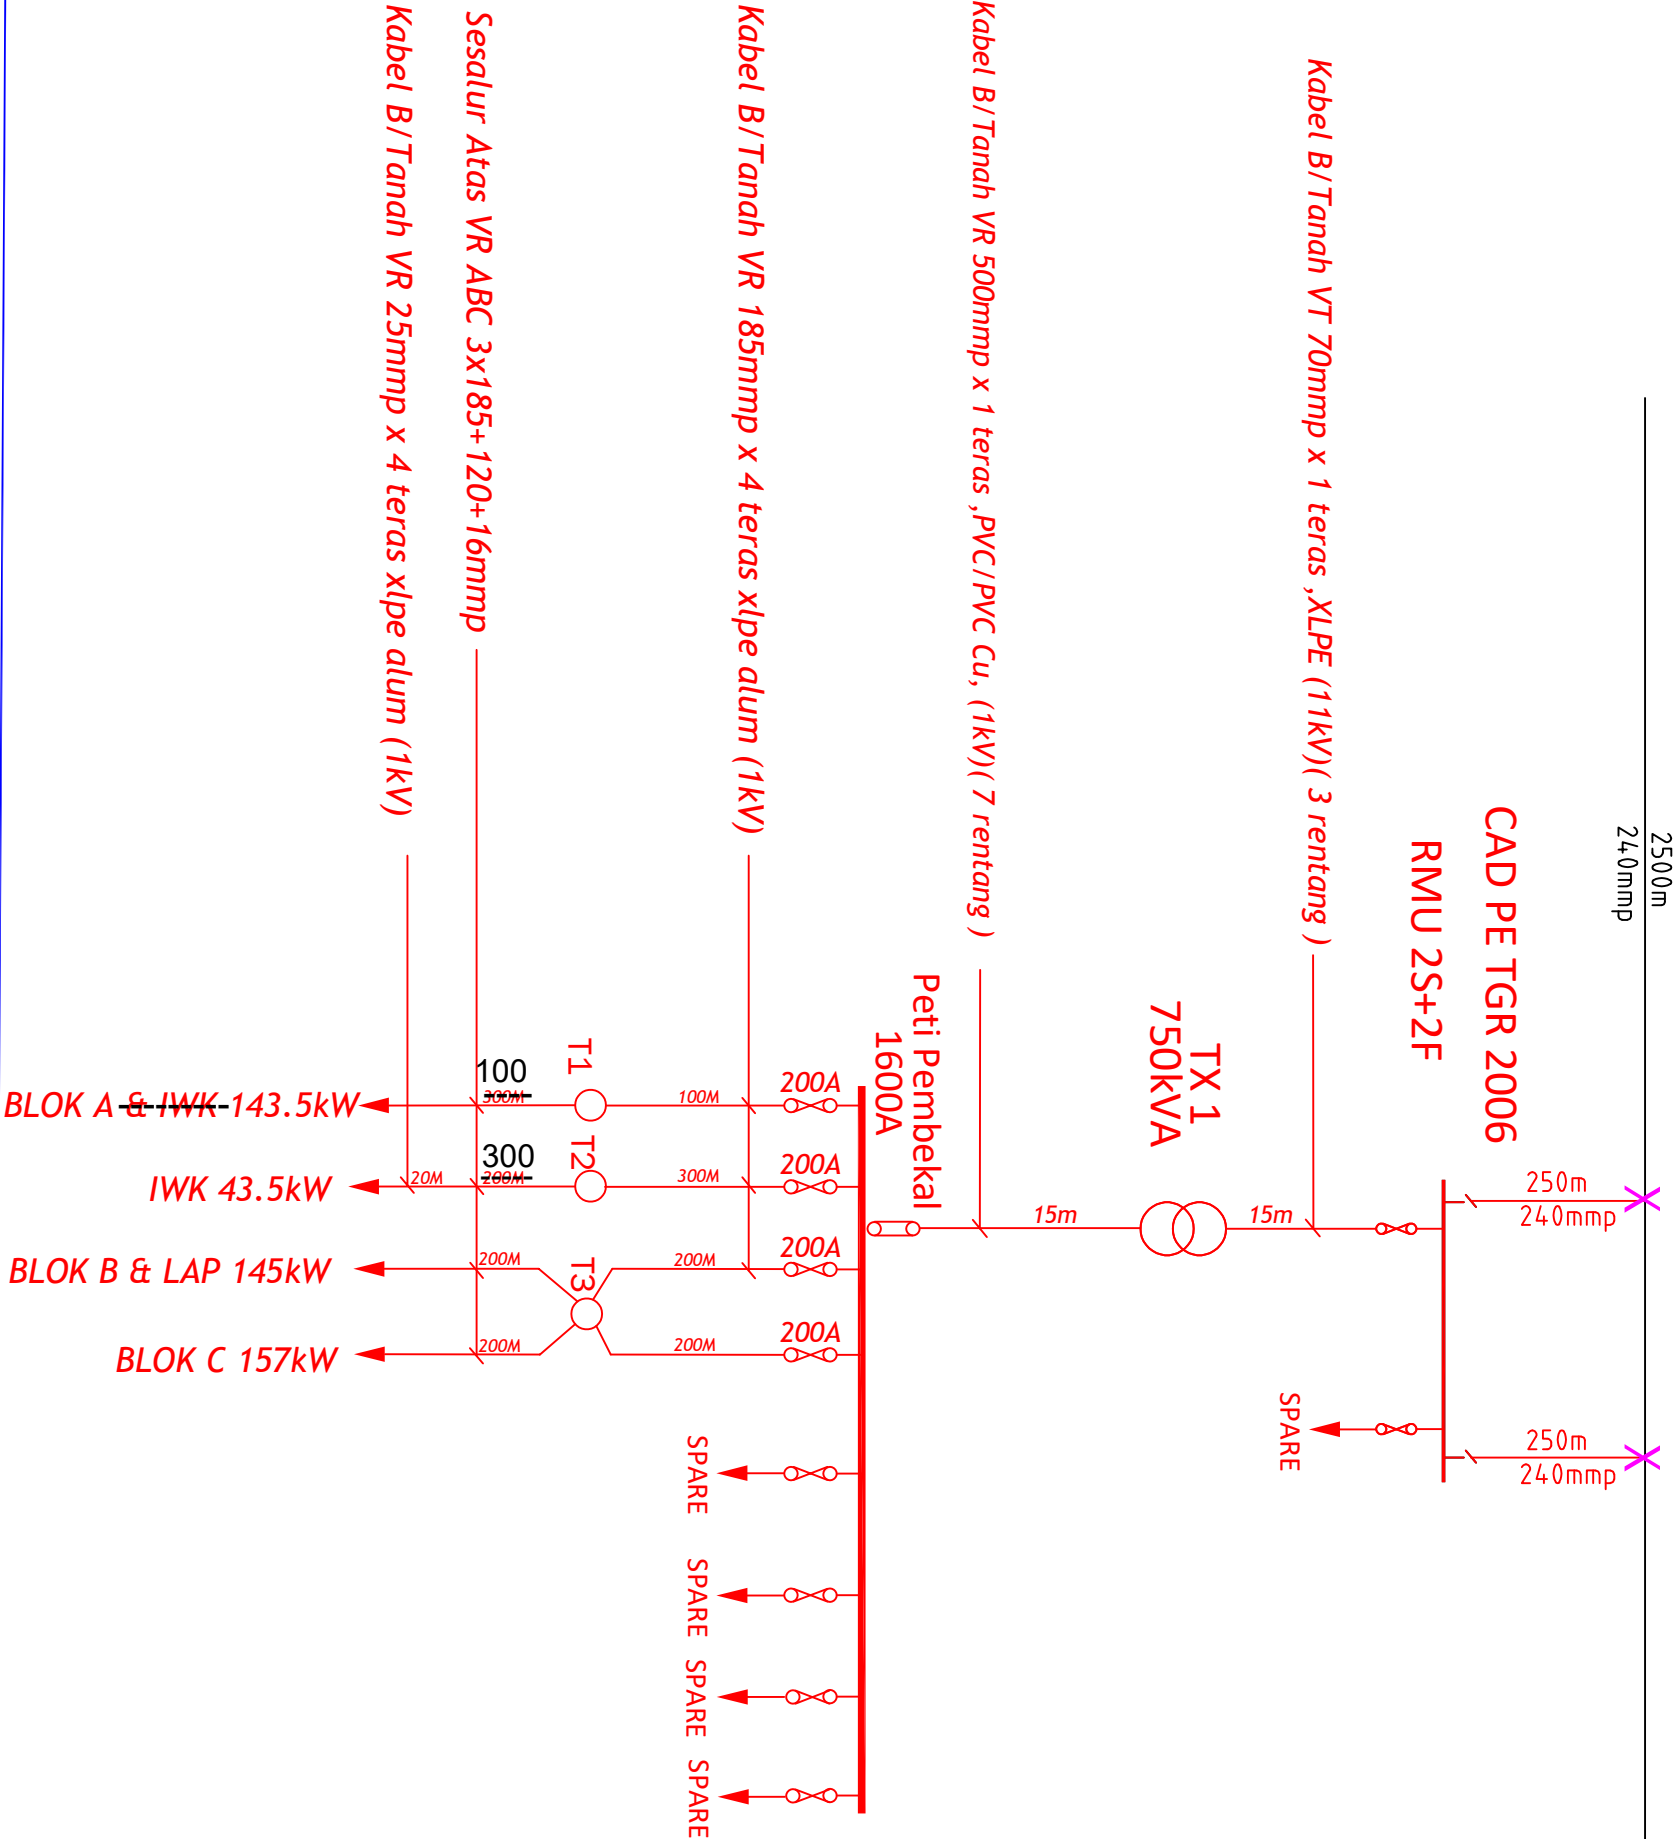

 TENAGA NASIONAL BERHAD ALL RIGHTS RESERVED LOKASI: NINTOK BUKIT BINTARA TANJA KEBAYASARAN DAIRY BINTARA TENAGA NASIONAL BERHAD		Kawasan: Daerah:	
No. Fail: D-TGR-C25-2006			
BERKAS ELEKTRIK RE CADANGAN MERTUA 71 UNIT RUMAH TERES 2 TINGKAP DI ATAS LOT 532925 - LOT 532975 & LOT 533029 - LOT 533048, CHEROP, MUKIM HULU KINTA, DAERAH KINTA, PERAK DARUL RIDZUAN UNTUK TERTUAN PE LEE SDN. BHD.			
Pindaan		Diluluskan: AMRI	Ditulis: PRAVINJIT
Disenak: SHUHALMI		Tarikh: 04/09/2025	
No. Lukisan: C/TGR/SKEMATIKSLPS/TGR2006			