

FTB	PROPOSED FIBER TERMINAL BOX
FWS	PROPOSED FIBER WALL SOCKET
JB30(HD)	PROPOSED JB30 c/w HEAVY DUTY CORNER
JRC7	PROPOSED JRC7
EMH	EXISTING MANHOLE
	ø100mm PVC UNDERGROUND DUCTS (No. of ways/lengths as indicated)

DATE: 5 NOV 2024

PROJEK : CADANGAN SKIM PERUMAHAN
DI ATAS LOT 13285 (GRN 130385)
SELUAS 15.96 EKAR (6.458 HEKTAAR)
BEHRANG RESIDEN, MUKIM HULU BERAN
DAERAH MUALLIM, PERAK DARUL RIDZUAN
BAGI KM LAND DEVELOPMENT SDN BHD

TABLE III (continued)




LOCATION PLAN

FLOOR PLAN



atc CONSULTING ENGINEERS

DISEDIAKAN :	HIKY	DISEMAK :	NKC
SAIZ KERTAS :	A1	SKALA :	AS SHOWN
NO. KERJA :		NO. LUKISAN :	PINDAAN :

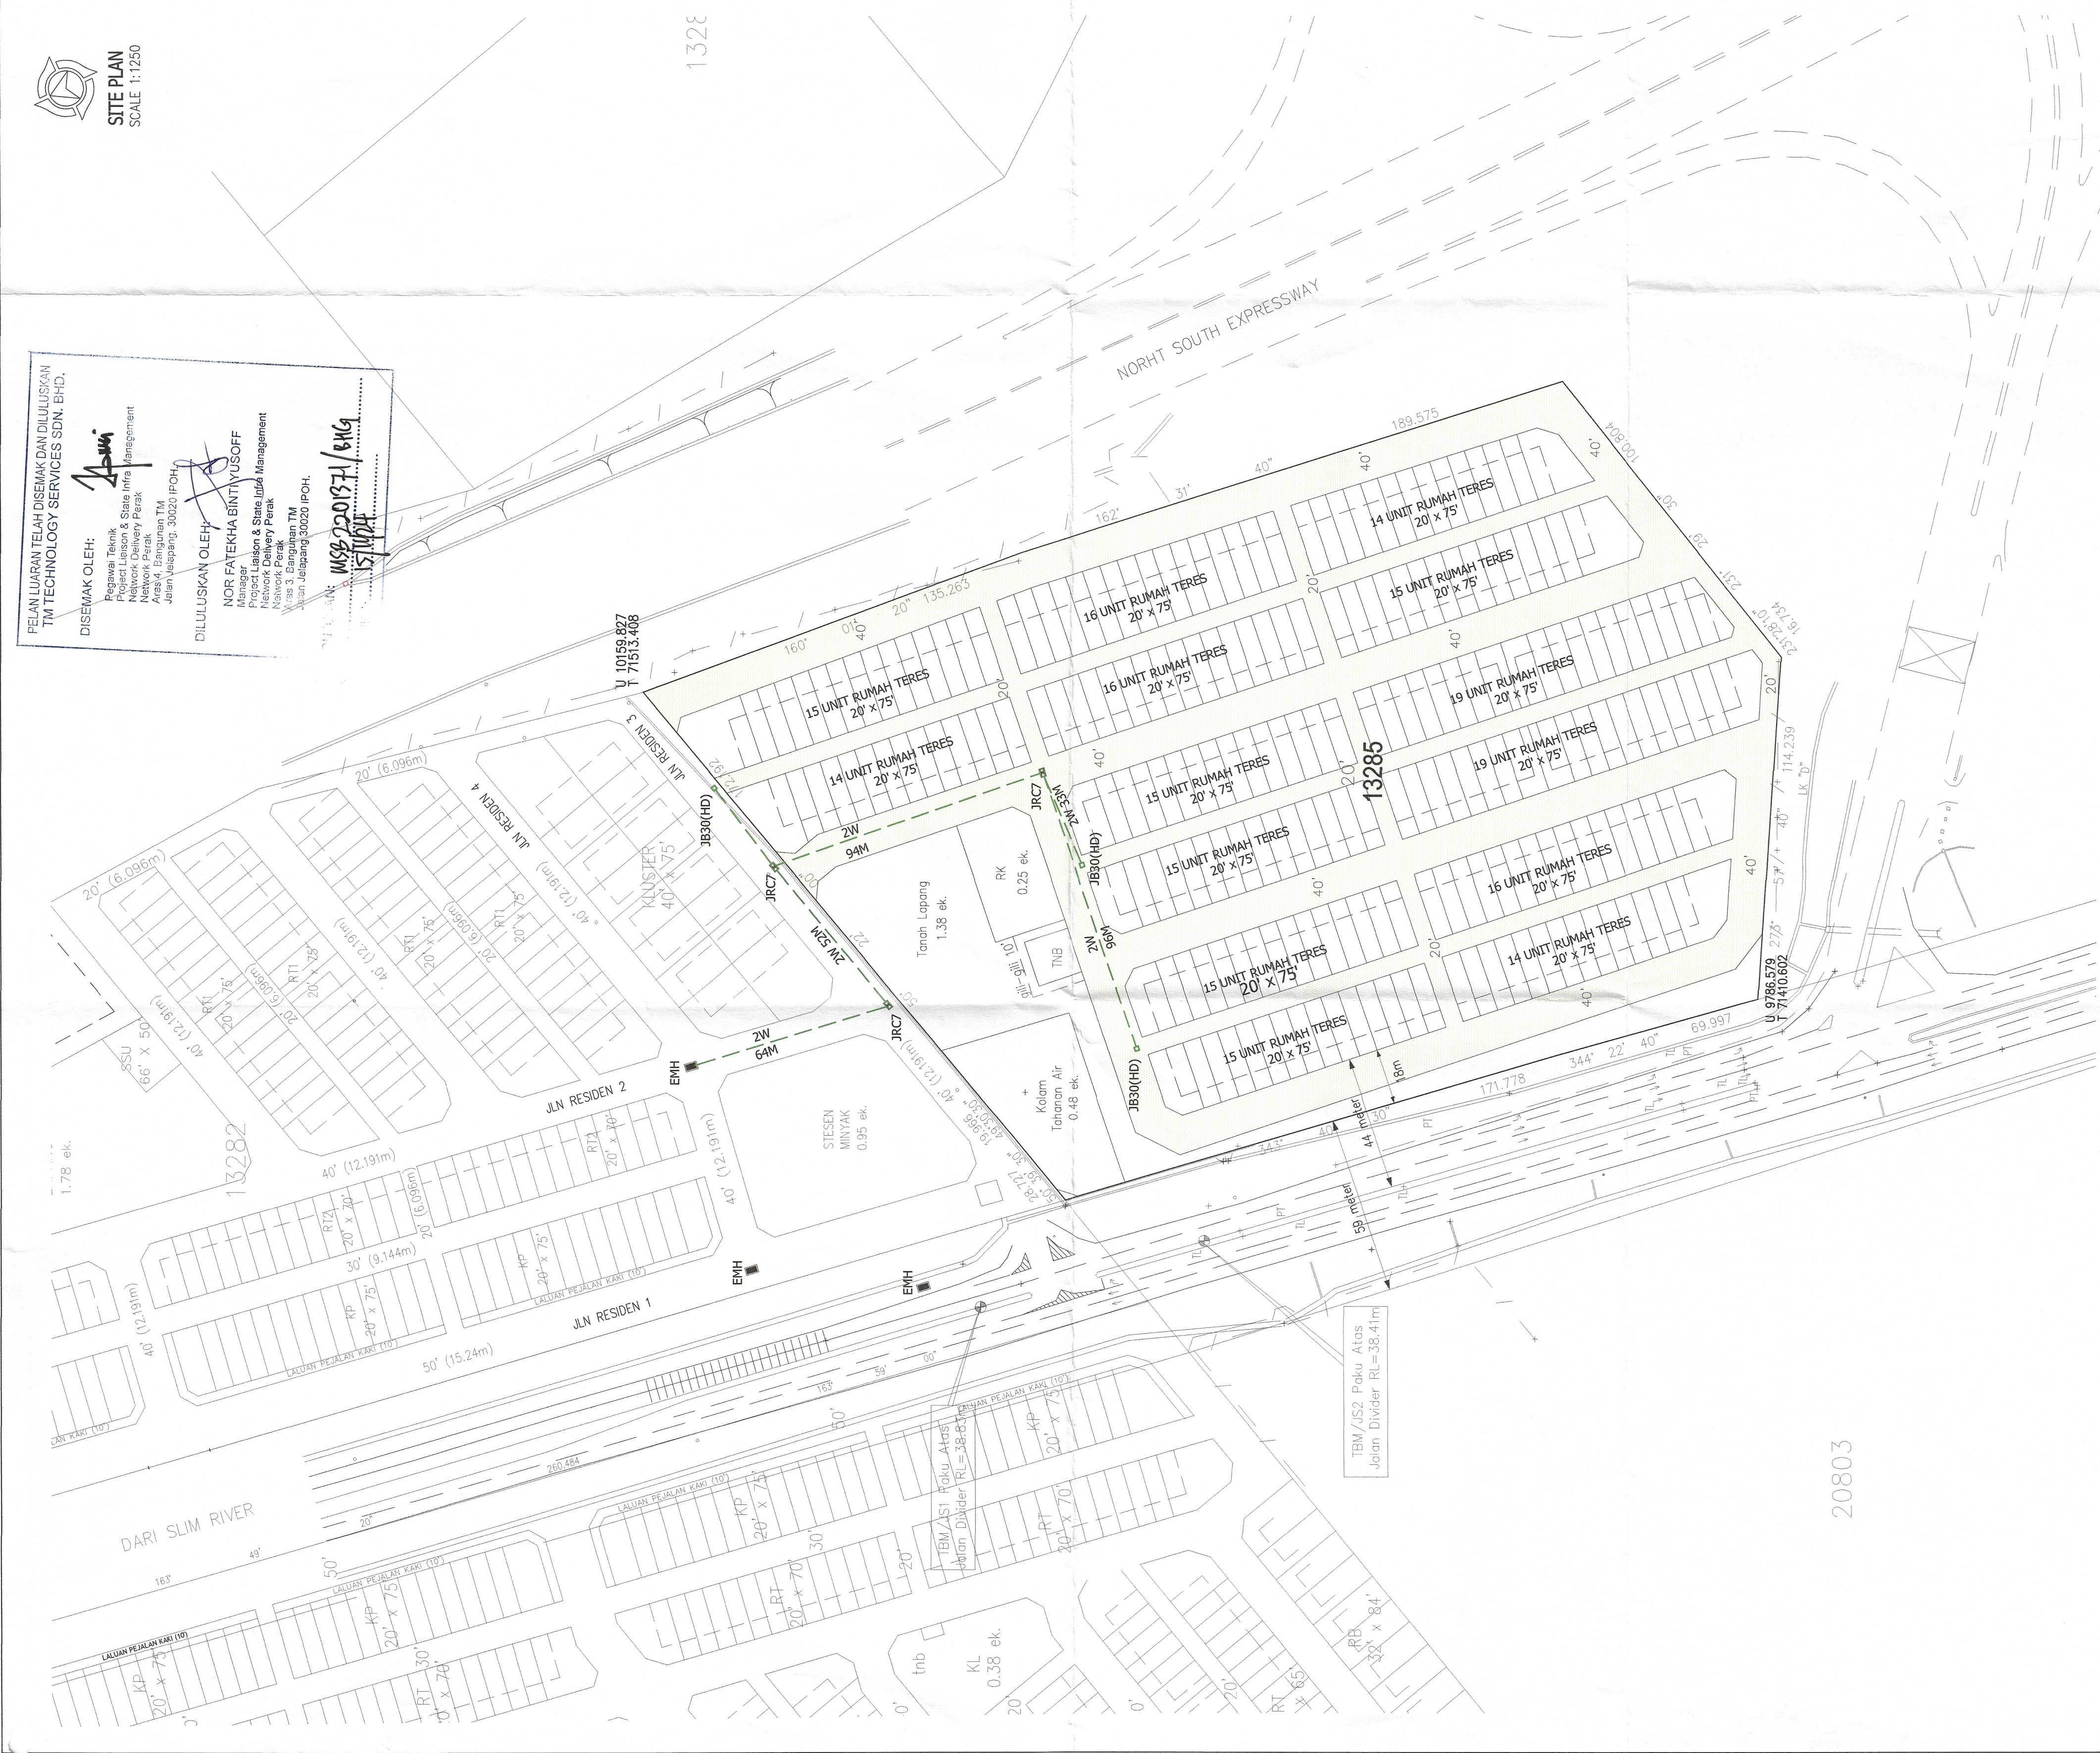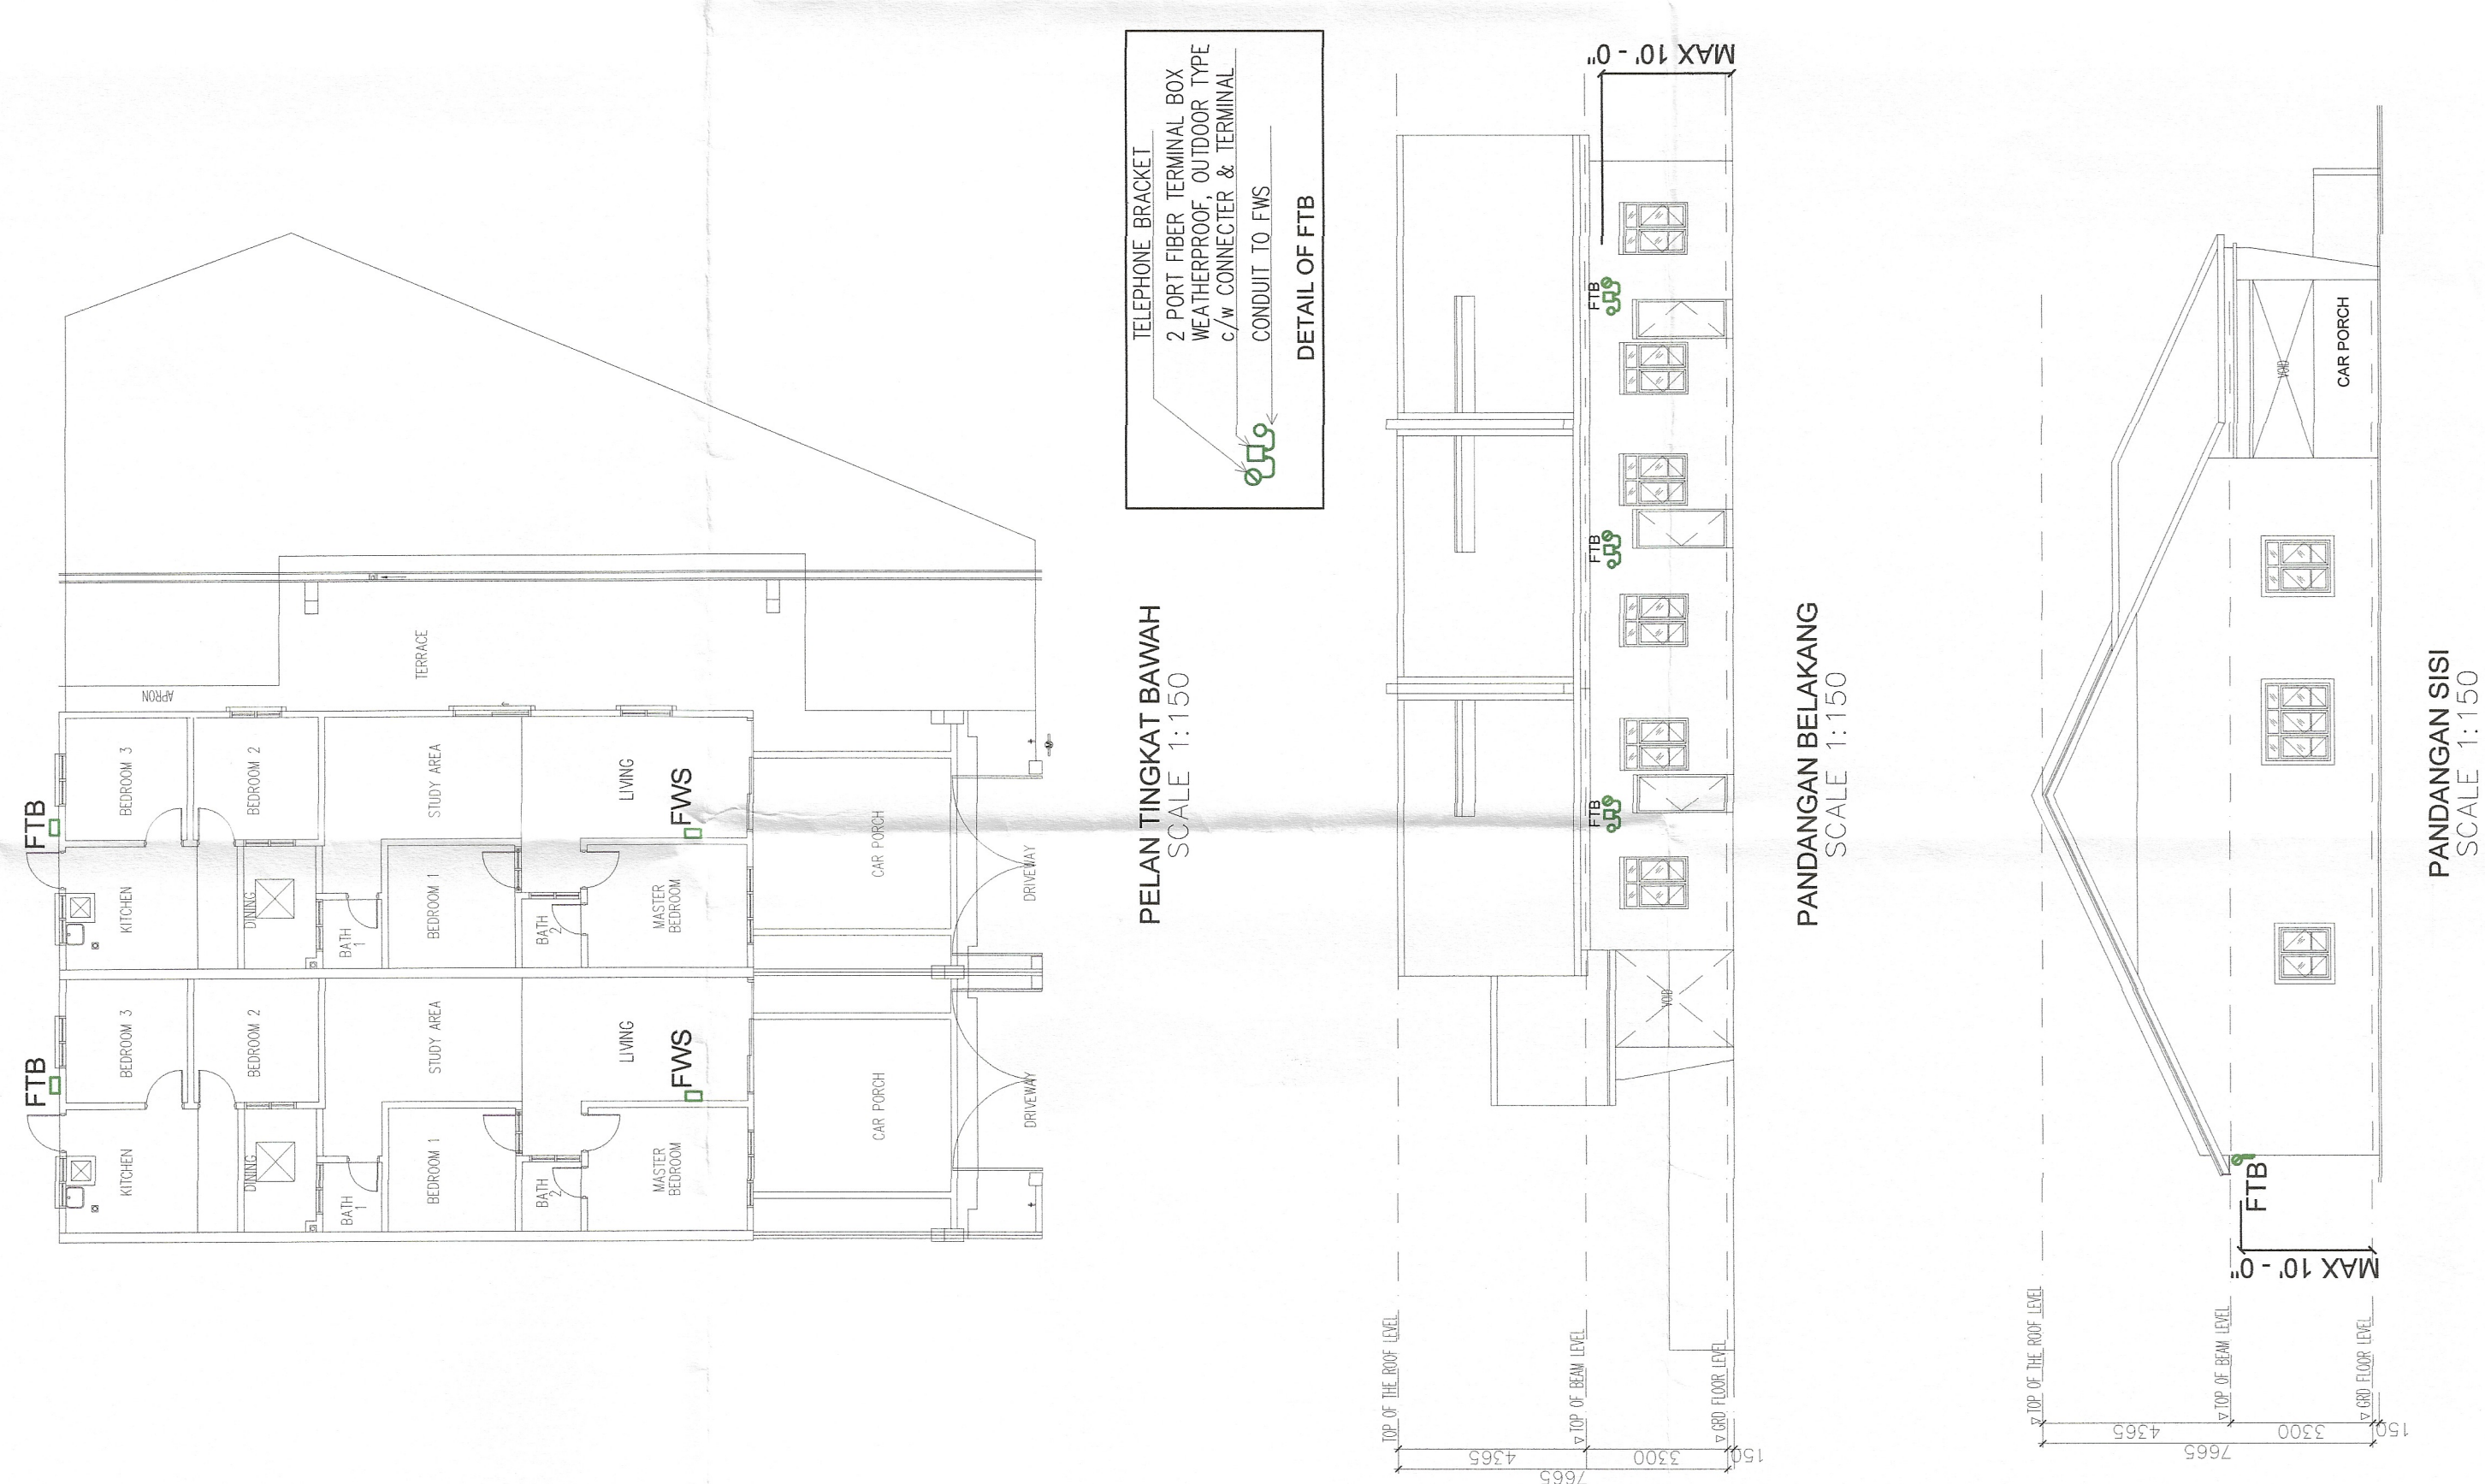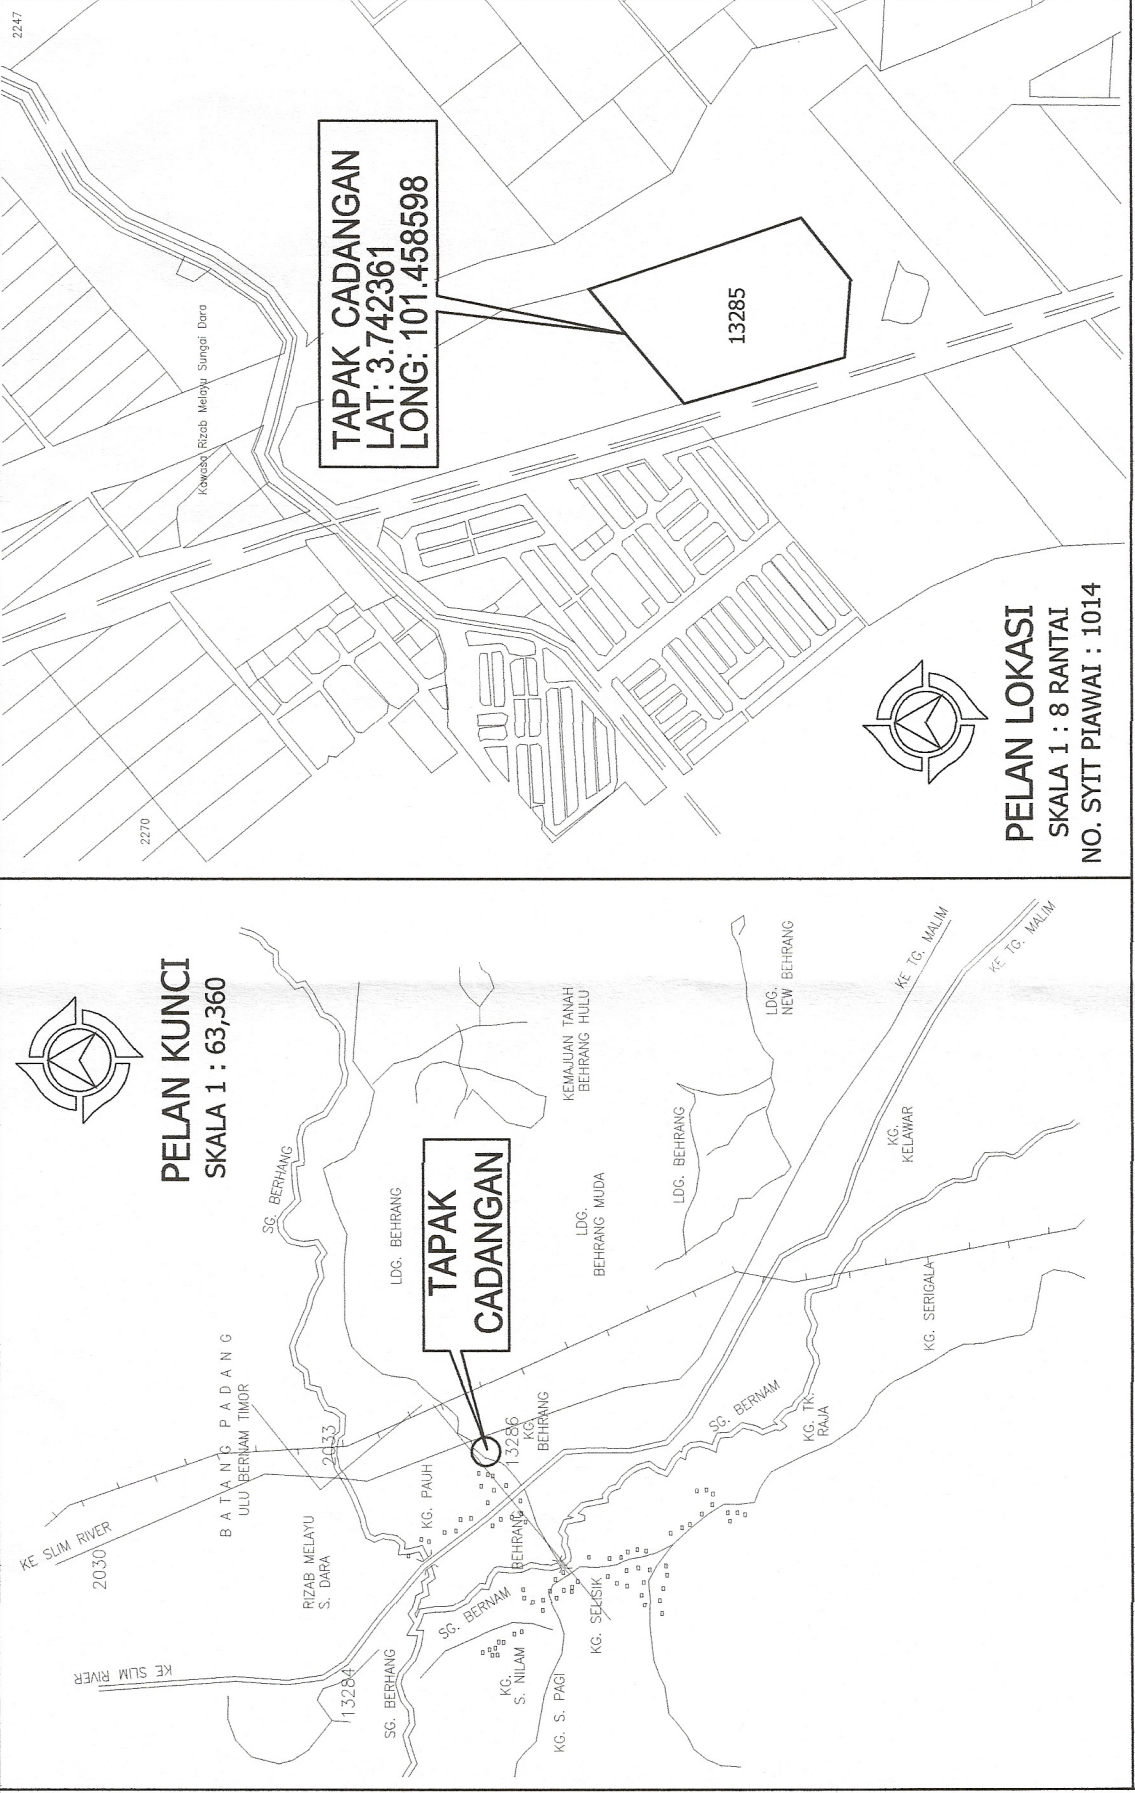



CADANGAN LALUAN KABEL SECARA OPEN CUT SEPANJANG 148 M