

LEGEND

SEDIADA


● TIANG KONKRIT 9m
 — SESALUR ATAS VR SEDIAADA

ROMBAKAN

● TIANG KONKRIT 9m
 — SESALUR ATAS VR ABC3X185MMP

CADANGAN

● TIANG KONKRIT 9m
 U/G CABLE XLPE 185MMP 4C AL
 - - - SESALUR ATAS VR ABC 3X185+120+25MMP
 — Stay

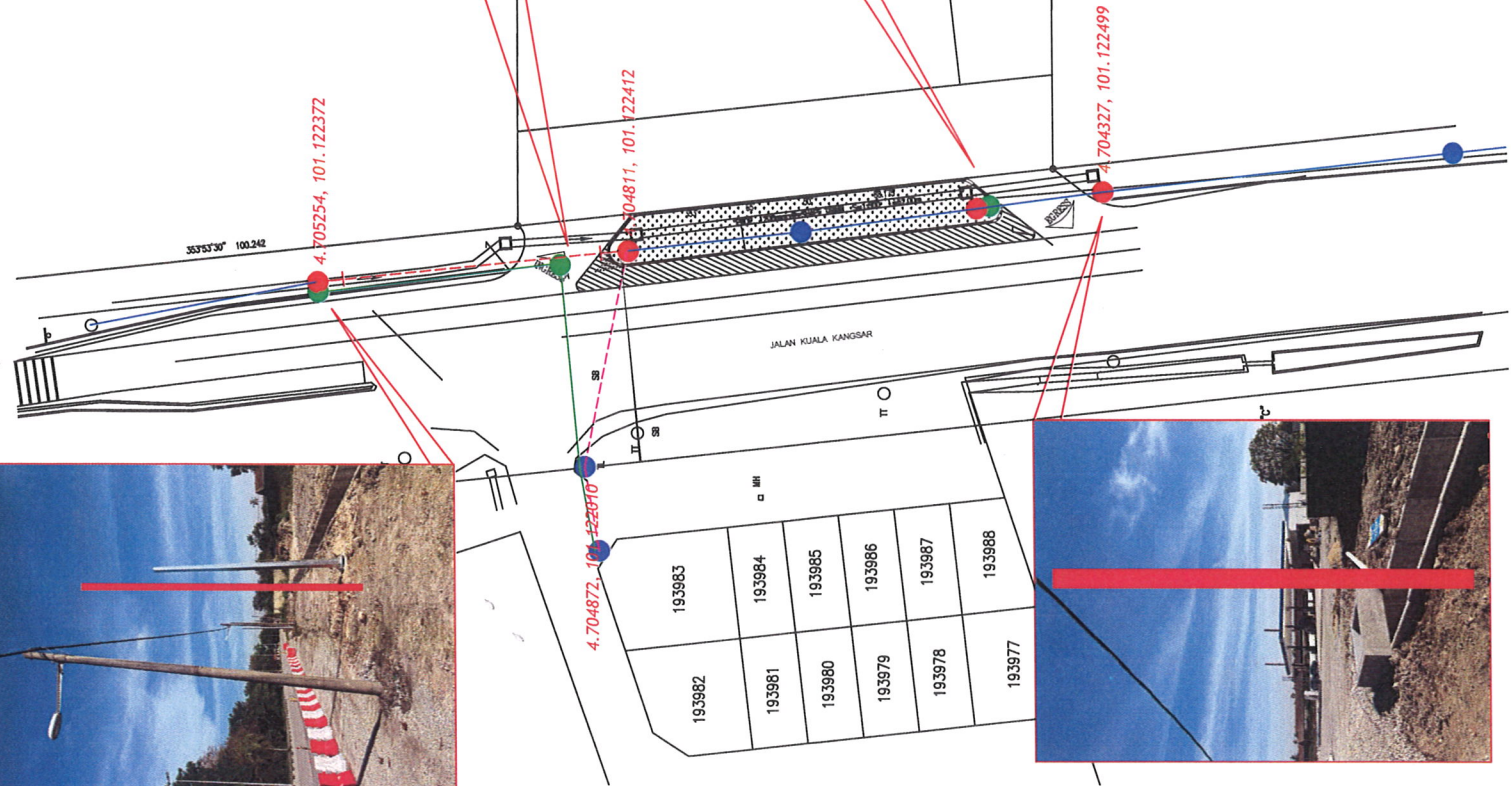

TENAGA NASIONAL
BERHAD

Kawasan
No. Fail :

Daerah

MEGA SUNGGUH SDN BHD

ALL RIGHTS RESERVED
 LUKSAN INI TIDAK BOLEH DUBAHSAU
 TANPA KESEMAJUAN DARI JURUTERA
 TENAGA NASIONAL BERHAD

Pindaan

Dilukis : ALIAS

Diluluskan : IKRAM

Disemak : ZAINI

Tarikh : 18/01/2026