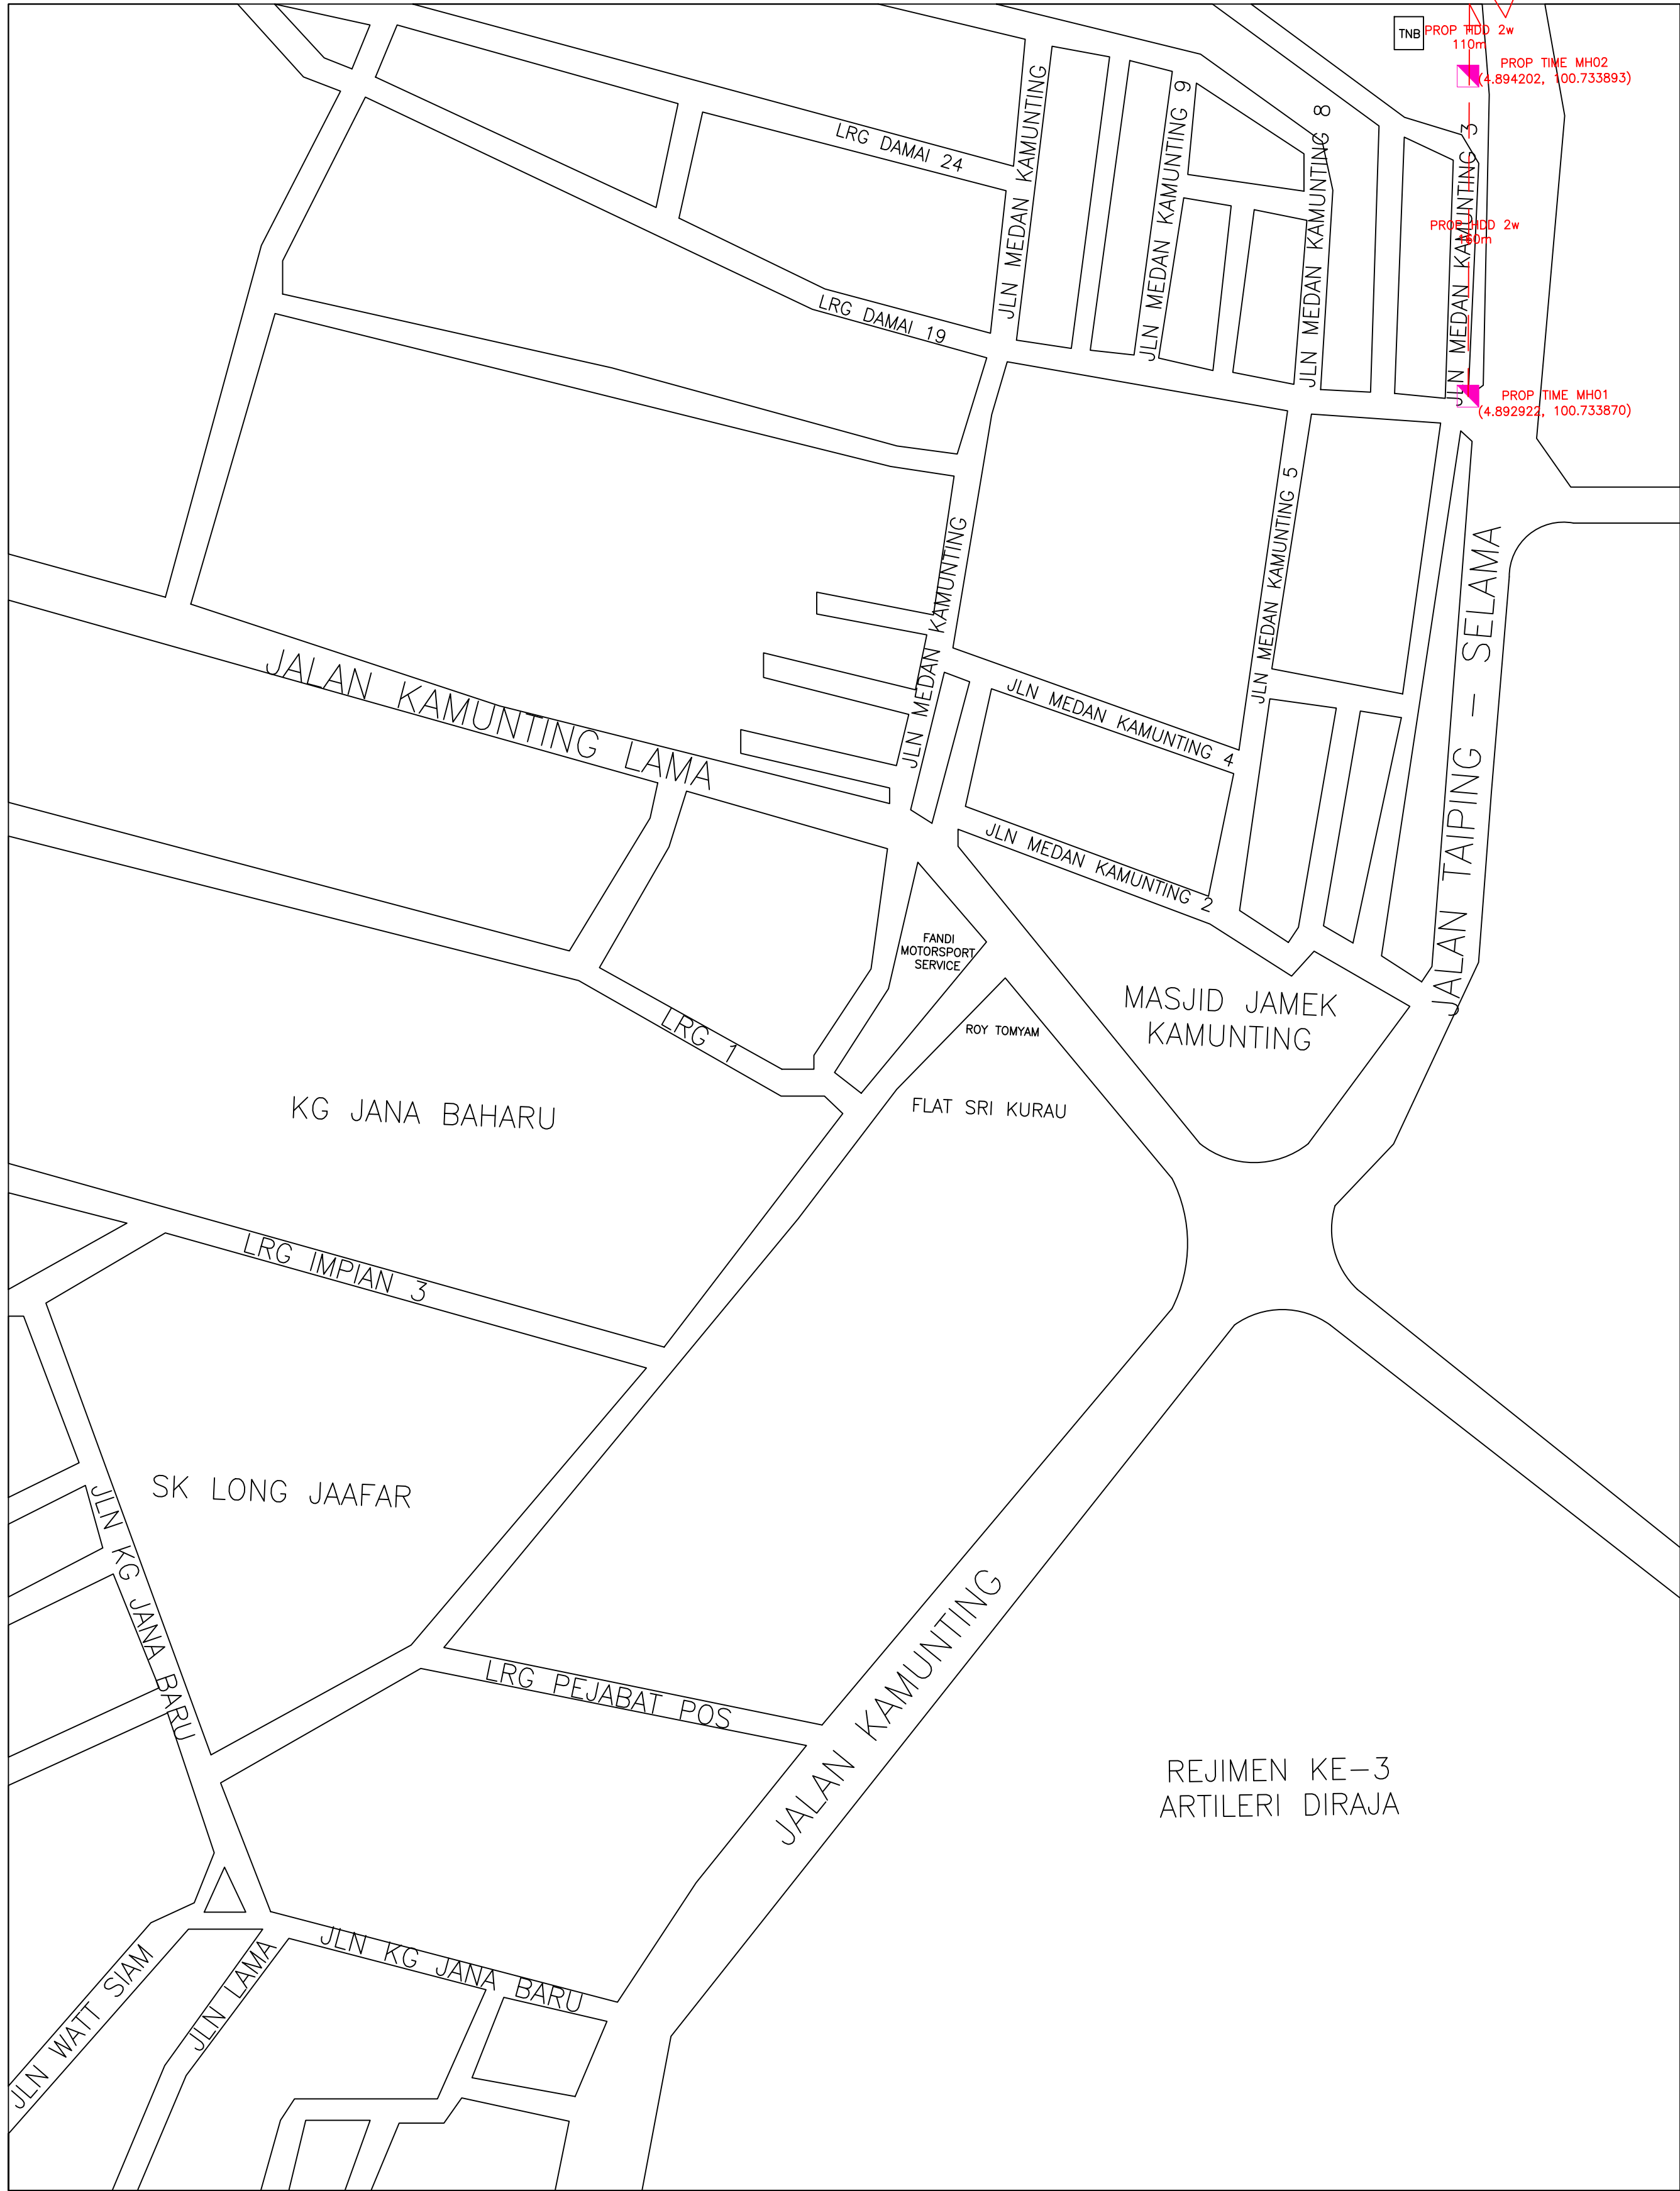


CONFIDENTIALITY

These drawings and details are and shall remain the property of TT dotCom Sdn Bhd. Both are issued in strict confidence and shall not be reproduced, copied or used in any manner without specific written permission from the owner.



LEGEND

- = EXISTING TIME MANHOLE
- = PROPOSED TIME MANHOLE
- = PROPOSED HDD
- = PROPOSED CABLE ROUTE
- = EXISTING POLE
- = PROPOSED POLE
- = PROPOSED DUCT RISER 4"

SCHEDULE OF QUANTITY

SYMBOL	DESCRIPTION	QTY
	NEW MANHOLE JRC7	12
	EXT TIME MANHOLE	1
	TOTAL NEW POLE	-
	TOTAL NEW DUCT RISER 4"	-
	NEW 2w HDD	2500m

REV. NO.	REV. DATE	REV. BY	CONTRACTOR:	CLIENT:	PROJECT TITLE:	DRAWING SCALE:	DRAWING UNITS:
			中国通信服务 CHINA COMSERVICE		SPUR 144c JLN TAIPING – SELAMA, 34600 TAIPING, PERAK	N.T.S	METER
			CCS Comservice (Malaysia) Sdn. Bhd. (0931136-K) Parcel 23-2, Jalan PJS 1/50, Petaling Avenue, 46150 Petaling Jaya, Selangor, Malaysia. Tel: +03 7708 228 Website: www.chinaccs.com.hk	TT dotCom Sdn Berhad (52371-A) No 14, Jalan Majistret U1/26, Hicom Glenmarie Industrial Park 40150 Shah Alam, Selangor Darul Ehsan, Malaysia. Tel: +60 3 5032 6000 Website: www.time.com.my	DRAWING TITLE:	MUHAMMAD HAFIZ	INITIAL & DATE: 07-08-2025
					PROPOSED INSTALLATION OF TELECOMMUNICATION MANHOLE AND CIVIL ROUTE	MUHAMMAD HAFIZ	INITIAL & DATE: 15-08-2026
					DRAWING NO:	-	INITIAL & DATE: -
					00000	SHEET NO: 1 OF 1	INITIAL & DATE: -

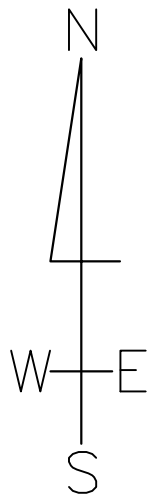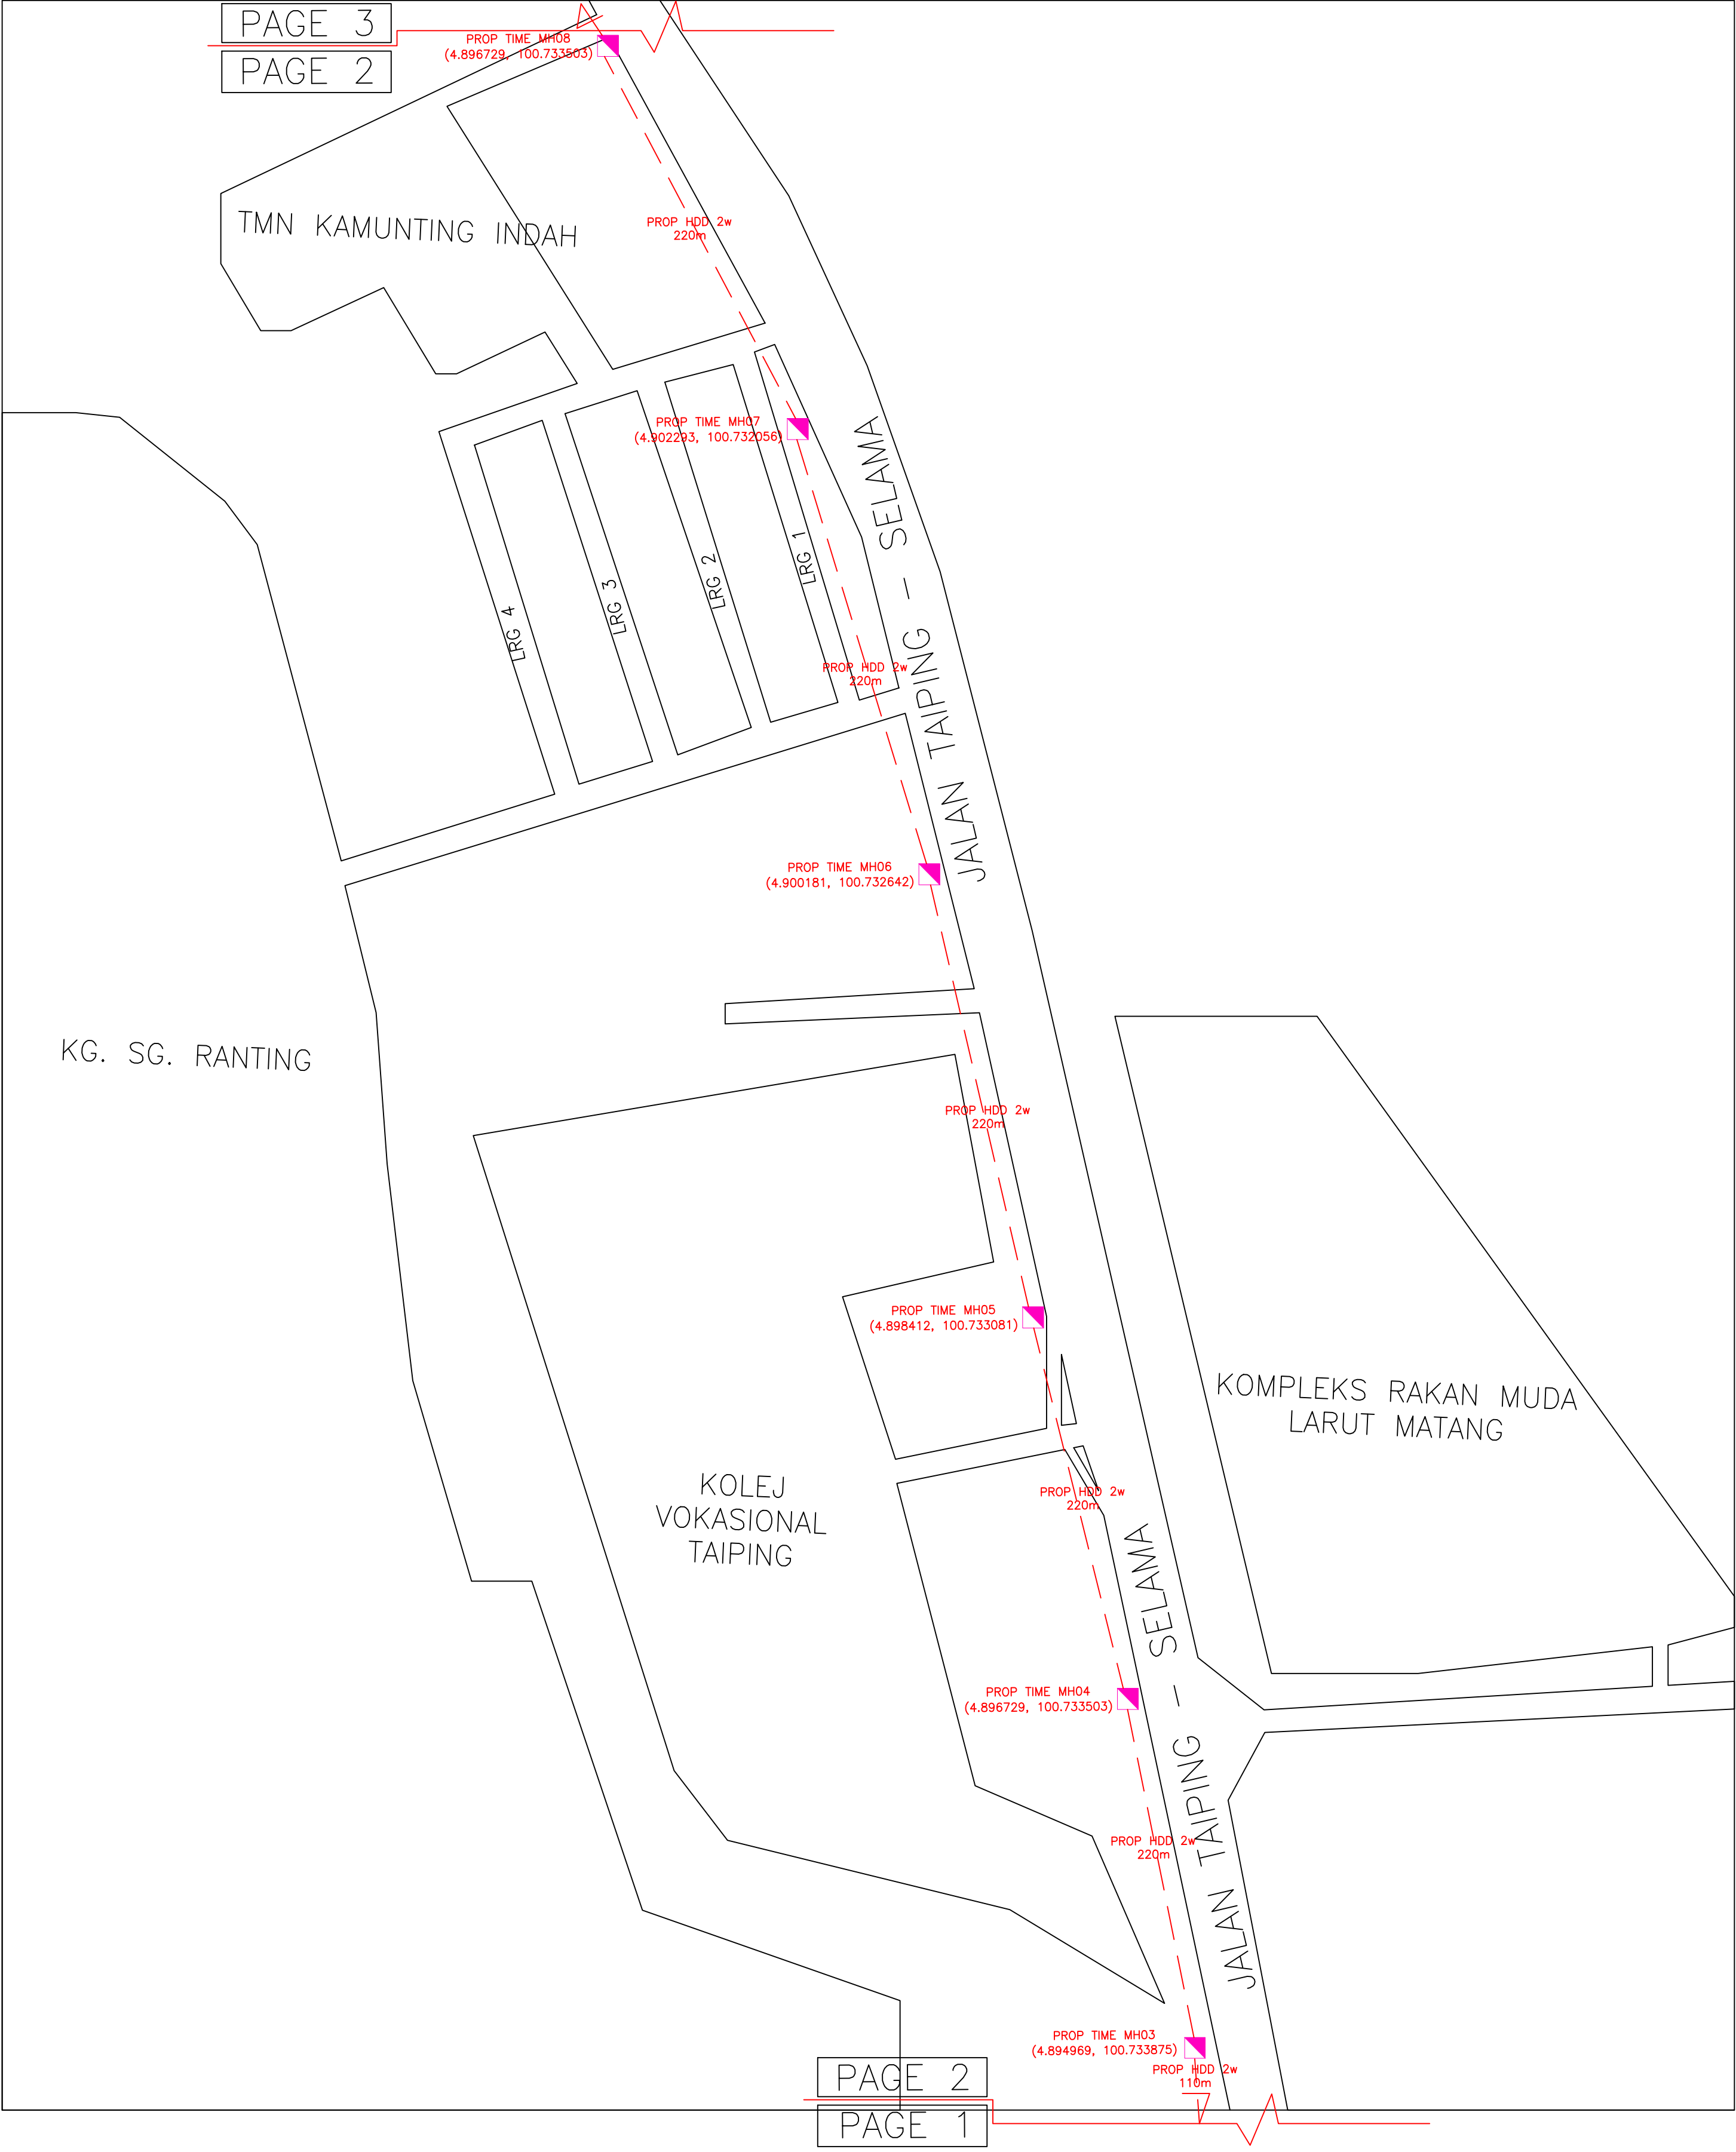

CONFIDENTIALITY

These drawings and details are and shall remain the property of TT dotCom Sdn Bhd. Both are issued in strict confidence and shall not be reproduced, copied or used in any manner without specific written permission from the owner.


LEGEND

- = EXISTING TIME MANHOLE
- = PROPOSED TIME MANHOLE
- = PROPOSED HDD
- = PROPOSED CABLE ROUTE
- = EXISTING POLE
- = PROPOSED POLE
- = PROPOSED DUCT RISER 4"

SCHEDULE OF QUANTITY

SYMBOL	DESCRIPTION	QTY
	NEW MANHOLE JRC7	12
	EXT TIME MANHOLE	1
	TOTAL NEW POLE	-
	TOTAL NEW DUCT RISER 4"	-
	NEW 2w HDD	2500m

REV. NO.	REV. DATE	REV. BY	CONTRACTOR:	CLIENT:	PROJECT TITLE:	DRAWING SCALE:	DRAWING UNITS:
			中国通信服务 CHINA COMSERVICE		SPUR 144c JLN TAIPING – SELAMA, 34600 TAIPING, PERAK	N.T.S	METER
			CCS Comservice (Malaysia) Sdn. Bhd. (0931136-K) Parcel 23-2, Jalan PJS 1/50, Petaling Avenue, 46150 Petaling Jaya, Selangor, Malaysia. Tel: +03 7708 228 Website: www.chinaccs.com.hk	TT dotCom Sdn Berhad (52371-A) No 14, Jalan Majistret U1/26, Hicom Glenmarie Industrial Park 40150 Shah Alam, Selangor Darul Ehsan, Malaysia. Tel: +60 3 5032 6000 Website: www.time.com.my	DRAWING TITLE:	MUHAMMAD HAFIZ	INITIAL & DATE: 07-08-2025
					PROPOSED INSTALLATION OF TELECOMMUNICATION MANHOLE AND CIVIL ROUTE	MUHAMMAD HAFIZ	INITIAL & DATE: 15-08-2026
					DRAWING NO:	-	INITIAL & DATE: -
					00000	SHEET NO: 1 OF 1	INITIAL & DATE: -

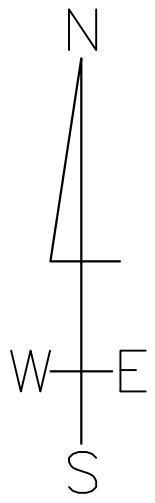

These drawings and details are and shall remain the property of TT dotCom Sdn Bhd. Both are issued in strict confidence and shall not be reproduced, copied or used in any manner without specific written permission from the owner.

LEGEND

- = EXISTING TIME MANHOLE
- = PROPOSED TIME MANHOLE
- = PROPOSED HDD/MCT
- = PROPOSED CABLE ROUTE
- = EXISTING POLE
- = PROPOSED POLE
- = PROPOSED DUCT RISER 4"

SCHEDULE OF QUANTITY


SYMBOL	DESCRIPTION	QTY
	NEW MANHOLE JRC7	12
	EXT TIME MANHOLE	1
	TOTAL NEW POLE	-
	TOTAL NEW DUCT RISER 4"	-
	NEW 2w HDD	2500m

REV. NO.

REV. DATE

REV. BY

CONTRACTOR:

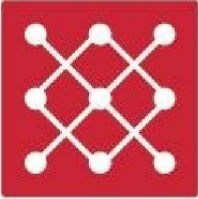

中国通信服务

CHINA COMSERVICE

CCS Comservice (Malaysia) Sdn. Bhd. (0931136-K)

Parcel 23-2, Jalan PJS 1/50,
Petaling Avenue,
46150 Petaling Jaya, Selangor, Malaysia.
Tel: +03 7708 228
Website: www.chinaccs.com.hk

CLIENT:



TT dotCom Sdn Berhad (52371-A)

No 14, Jalan Majistret U1/26,
Hicom Glenmarie Industrial Park
40150 Shah Alam, Selangor Darul Ehsan, Malaysia.
Tel: +60 3 5032 6000
Website: www.time.com.my

PROJECT TITLE:

SPUR 144c JLN TAIPING – SELAMA, 34600
TAIPING, PERAK

DRAWING TITLE:

PROPOSED INSTALLATION OF TELECOMMUNICATION
MANHOLE AND CIVIL ROUTE

DRAWING NO:

00000000

0

SHEET NO:

1 OF 1

DRAWING SCALE:

N.T.S

DRAWING UNITS:

METER

PREPARED BY:

MUHAMMAD HAFIZ

INITIAL & DATE:

07-08-2025

DESIGNED BY:

MUHAMMAD HAFIZ

INITIAL & DATE:

15-08-2026

CHECKED BY:

-

INITIAL & DATE:

-

APPROVED BY:

-

INITIAL & DATE:

-