


CONFIDENTIALITY

These drawings and details are and shall remain the property of TT dotCom Sdn Bhd. Both are issued in strict confidence and shall not be reproduced, copied or used in any manner without specific written permission from the owner.

LEGEND :- OUTSIDE PLANT

- = EXISTING TIME MANHOLE
- = PROPOSED TIME MANHOLE
- = BUILDING MANHOLE
- = BUILDING PIT
- = PROPOSED TRUNKING
- = HUB BOX
- = SUB BOX
- = END BOX
- = FOC 1C (LINE 1)
- = FOC 1C (LINE 2)
- = FOC 1C (LINE 3)
- = FOC 1C (LINE 4)
- = FOC 1C (LINE 5)
- = FOC 1C (LINE 6)
- = FOC 1C (LINE 7)
- = FOC 1C (LINE 8)
- = CABLE 48C
- = PROPOSED McT
- = PROPOSED HDD

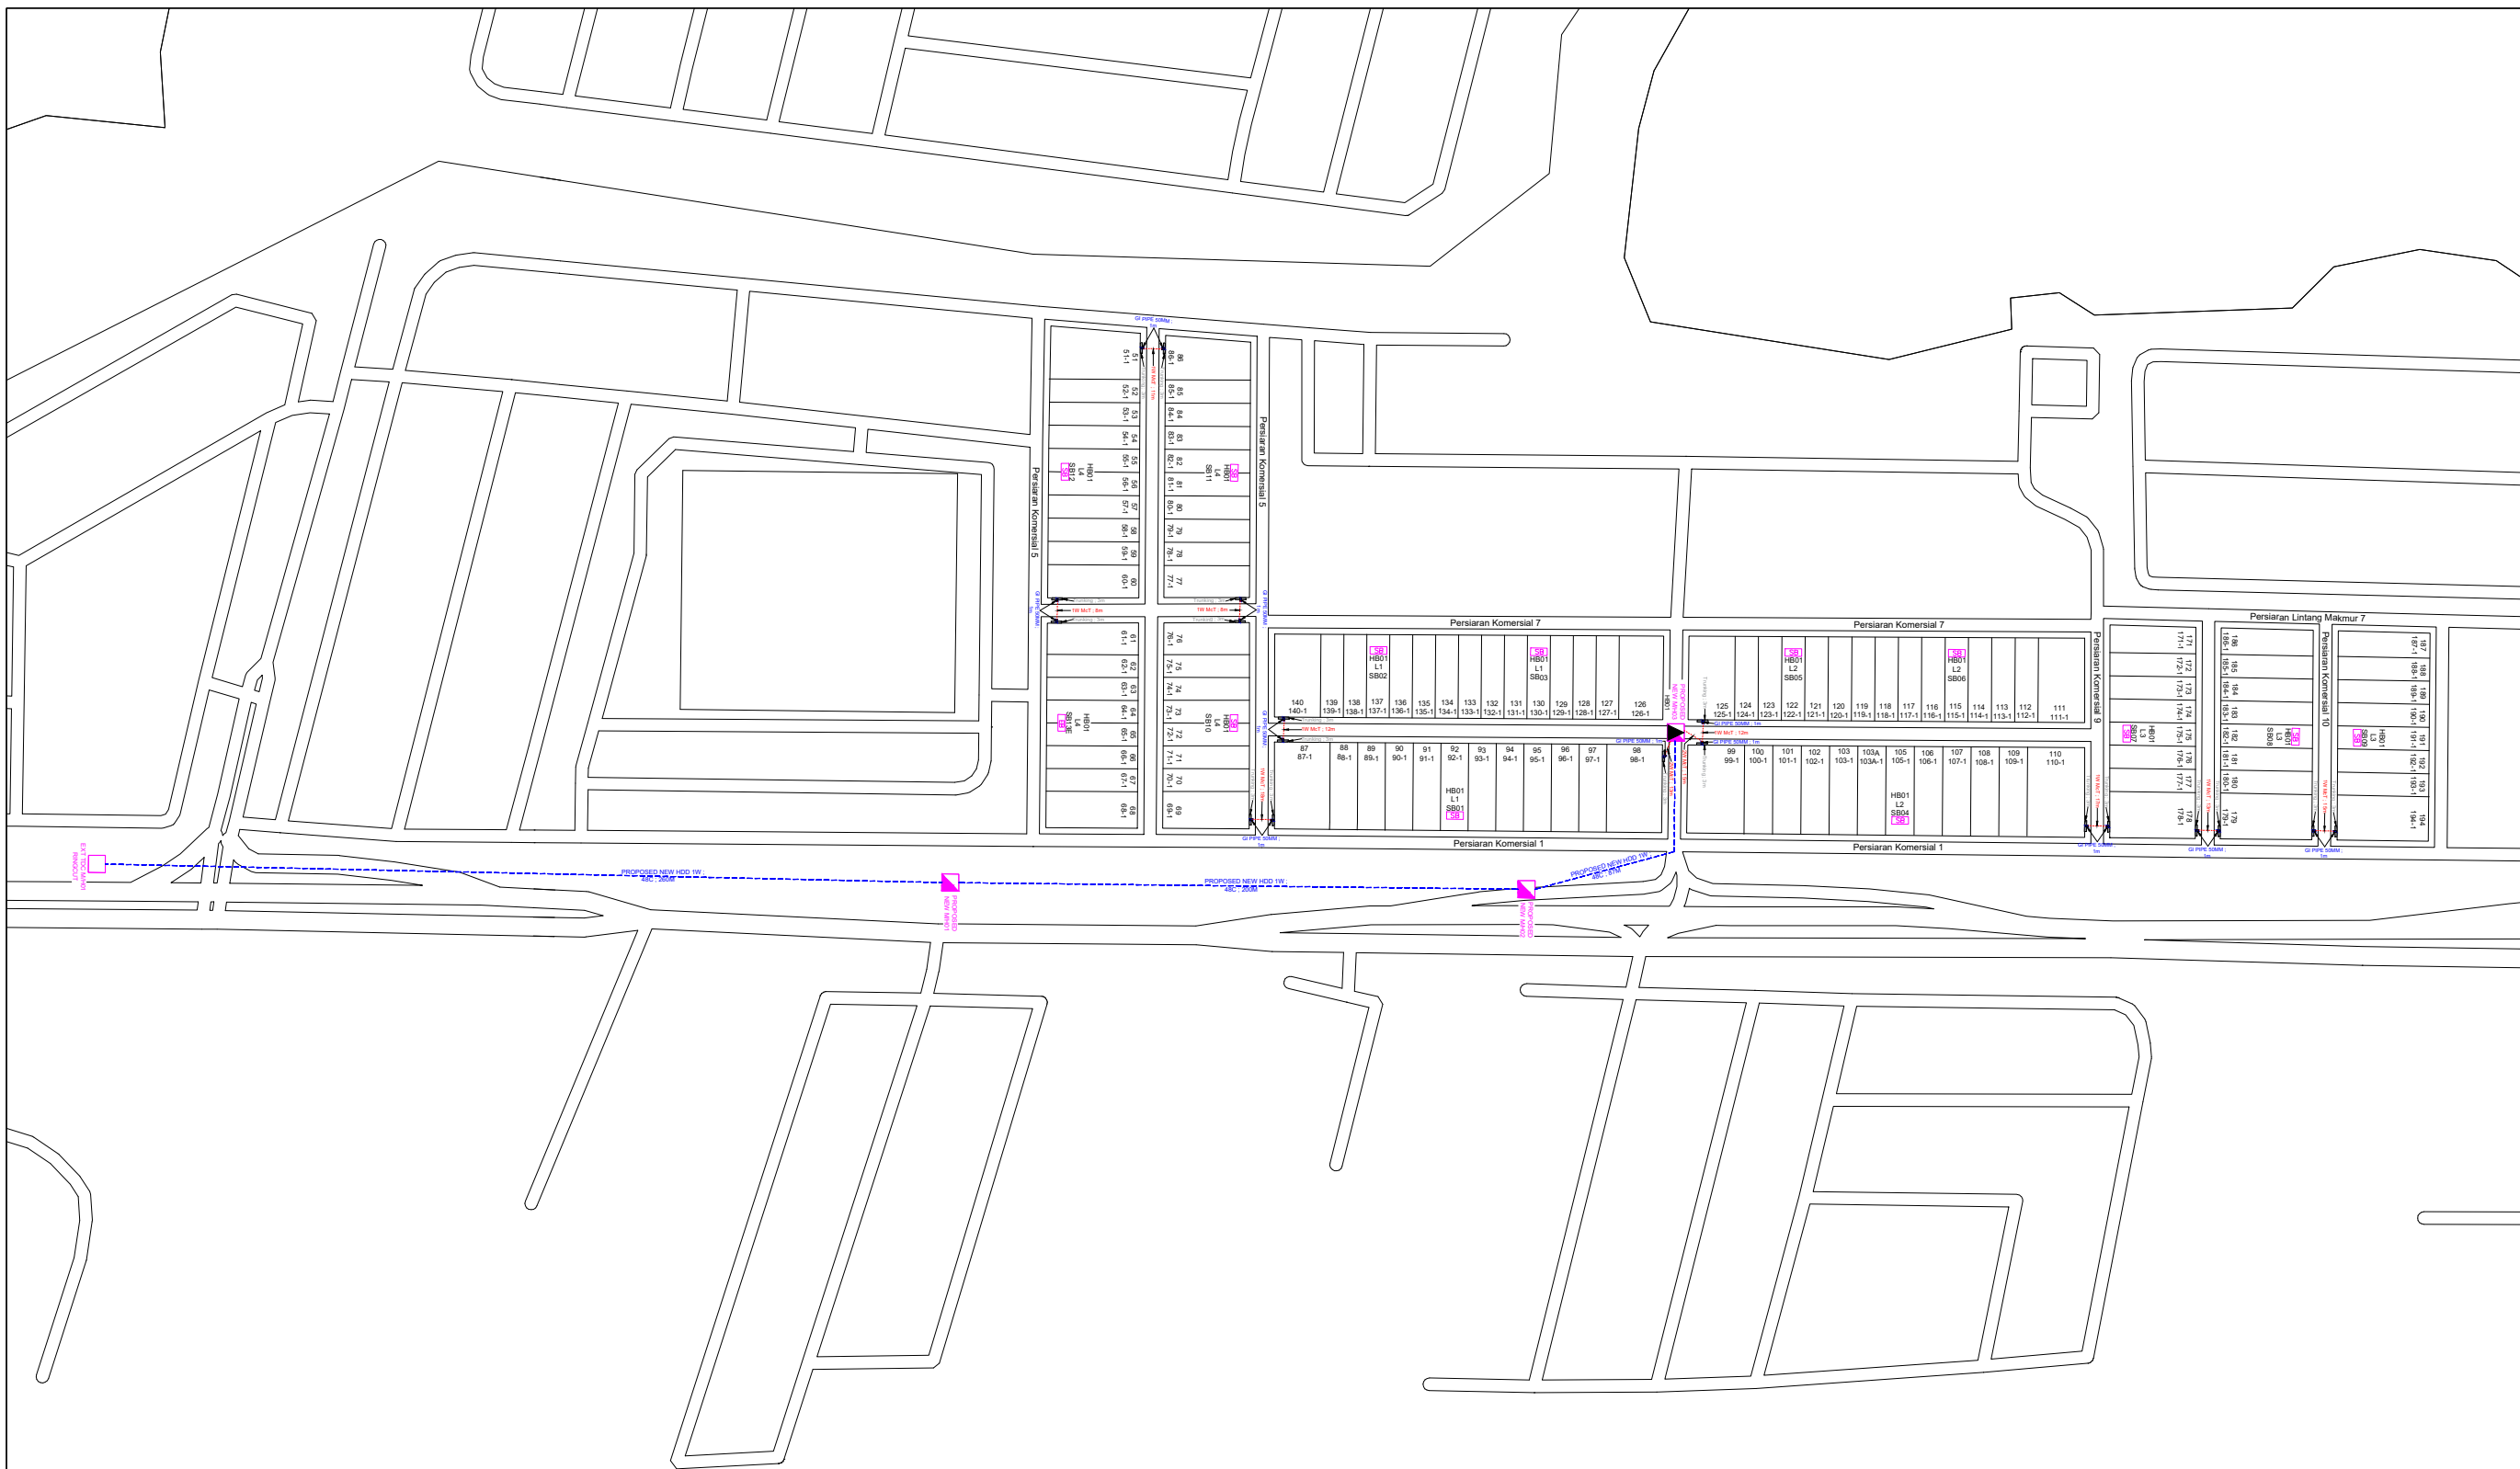

| REV. NO | REV. DATE | DESCRIPTION: |
|---------|-----------|--------------|
|         |           |              |
|         |           |              |
|         |           |              |
|         |           |              |



NEXUSCORPGROUP SDN. BHD.  
 No.14-1,Jalan Keluli 7 /109,  
 Kawasan Perindustrian,Seksyen 7,  
 40000 Shah Alam,Selangor



TT dotCom Sdn Bhd (52371-A)  
 Jalan Majistret U1/26,  
 Hicom Glenmarie Industrial Park  
 40150 Shah Alam,Selangor Darul Ehsan, Malaysia.  
 Tel: +60 3 5032 6000  
 Website: www.time.com.my

|                |   |
|----------------|---|
| PROJECT TITLE: | SDU SHOPLLOT PERSIARAN KOMERSIAL 1 , SUNGAI SIPUT |
| DRAWING TITLE: | SITE PLAN DRAWING FOR CIVIL ROUTE                 |
| DRAWING NO:    | 0000 0  |
| SHEET NO:      | 2 OF 5  |

|                |                 |
|----------------|-----------------|
| DRAWING SCALE: | DRAWING UNITS:  |
| N.T.S          | METER           |
| PREPARED BY:   | INITIAL & DATE: |
| SHAHIR         |                 |
| DESIGNED BY:   | INITIAL & DATE: |
|                |                 |
| CHECKED BY:    | INITIAL & DATE: |
|                |                 |
| APPROVED BY:   | INITIAL & DATE: |
|                |                 |


1.0) Site photos

**SHOPLLOT PERSIARAN  
KOMERSIAL 1**



1) SITE PHOTOS (GAMBAR LOKASI)

Horizontal Directional Drilling (HDD), (1 way : 260m)(1<sup>ST</sup> SECTION)

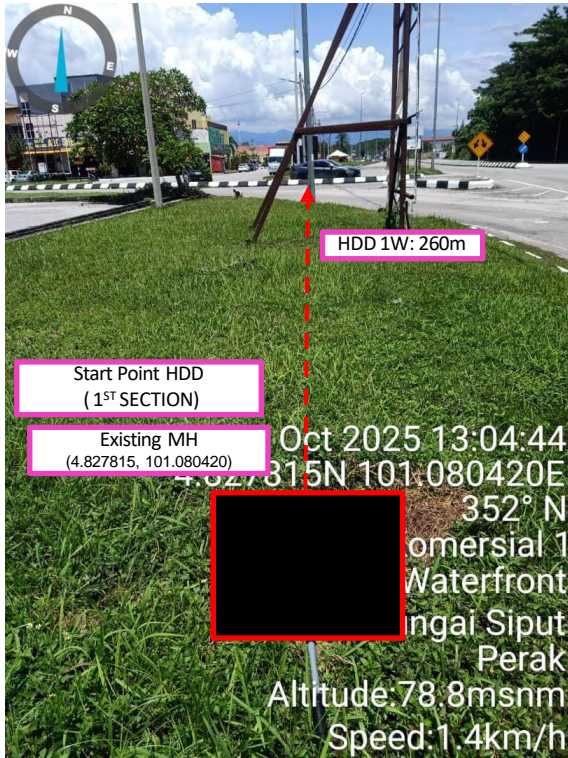


2) SITE PHOTOS (GAMBAR LOKASI)

Horizontal Directional Drilling (HDD), (1 way : 200m)(2<sup>ND</sup> SECTION)




### 3) SITE PHOTOS (GAMBAR LOKASI)

#### Horizontal Directional Drilling (HDD), (1 way : 87m)(3<sup>RD</sup> SECTION)

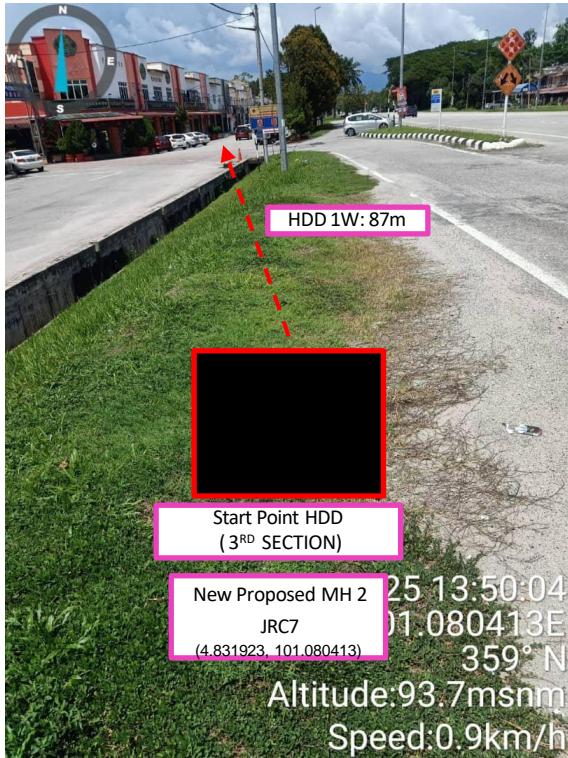

| NAME                                     | START POINT<br>(LAT, LONG) | END POINT<br>(LAT, LONG) | LENGTH (m) |
|--|----------------------------|--------------------------|------------|
| HDD : 1 WAY<br>(1 <sup>ST</sup> SECTION) | 4.827815, 101.080420       | 4.830162, 101.080542     | <b>260</b> |
| PROPOSED NEW<br>MH 1                     | 4.830162, 101.080542       | -                        | -          |
| HDD : 1 WAY<br>(2 <sup>ND</sup> SECTION) | 4.830162, 101.080542       | 4.831923, 101.080413     | <b>200</b> |
| PROPOSED NEW<br>MH 2                     | 4.831923, 101.080413       | -                        | -          |
| HDD : 1 WAY<br>(3 <sup>RD</sup> SECTION) | 4.831923, 101.080413       | 4.832328, 101.079958     | <b>87</b>  |
| PROPOSED NEW<br>MH 3                     | 4.832328, 101.079958       | -                        | -          |

## 2.0) Site photos Micro Trenching

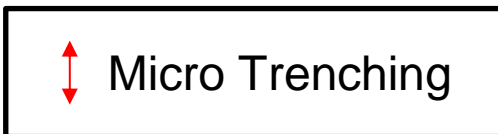


## 2.0) Micro Trenching table



| MCT   | Latitude          | Longitude         | Distance |
|-------|-------------------|-------------------|----------|
| McT 1 | 4.832364584169382 | 101.0800421439315 | 12m      |
| Mct 2 | 4.83224603262553  | 101.0800699964864 | 13m      |
| Mct 3 | 4.833512015998834 | 101.0802206932407 | 17 m     |
| Mct 4 | 4.833841812003338 | 101.0802337048102 | 13m      |
| Mct 5 | 4.83417405854174  | 101.0802066403832 | 15m      |
| McT 6 | 4.831228160480269 | 101.0800416814572 | 12m      |
| McT 7 | 4.831072373128603 | 101.0800572080581 | 25m      |
| McT 8 | 4.830994416256308 | 101.0796719655632 | 8m       |
| Mct 9 | 4.830521281226228 | 101.0796734186532 | 8m       |

□




### 3.0) Site Plan

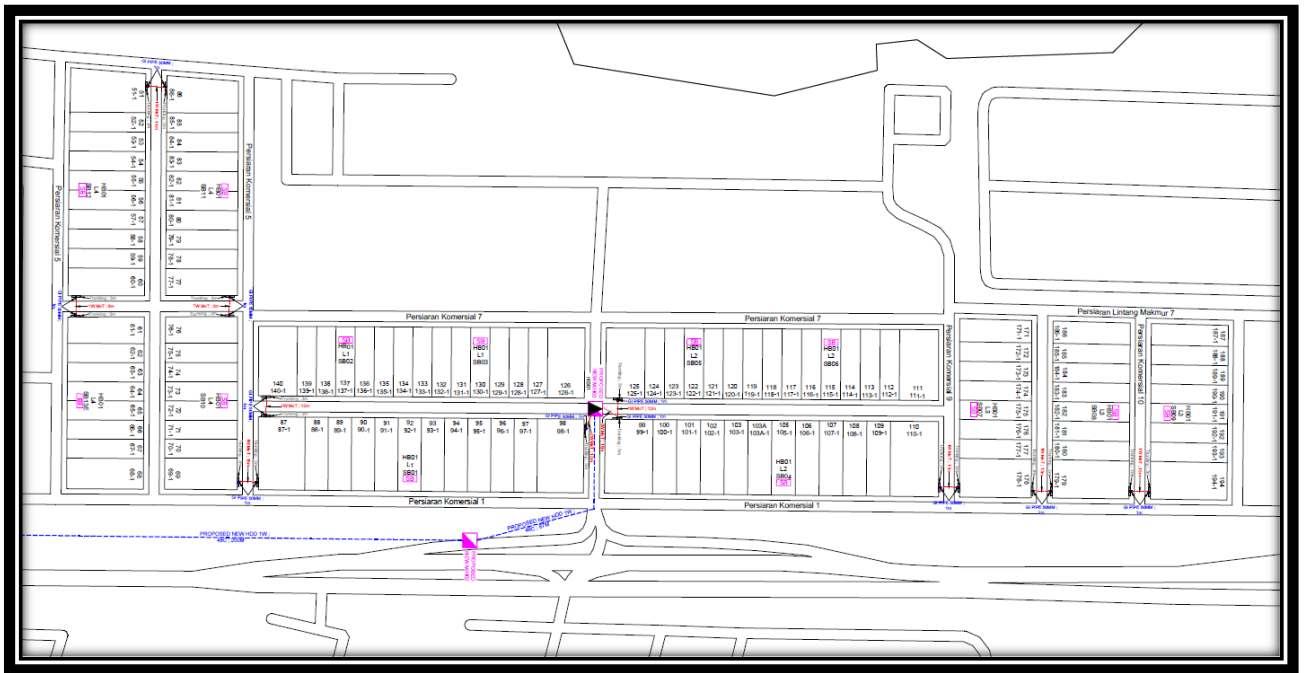

## SITE PHOTOS (GAMBAR LOKASI)

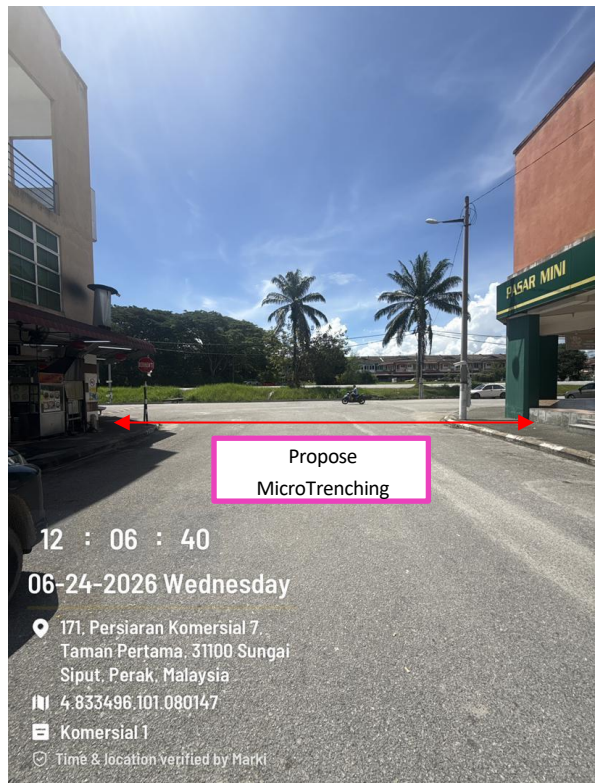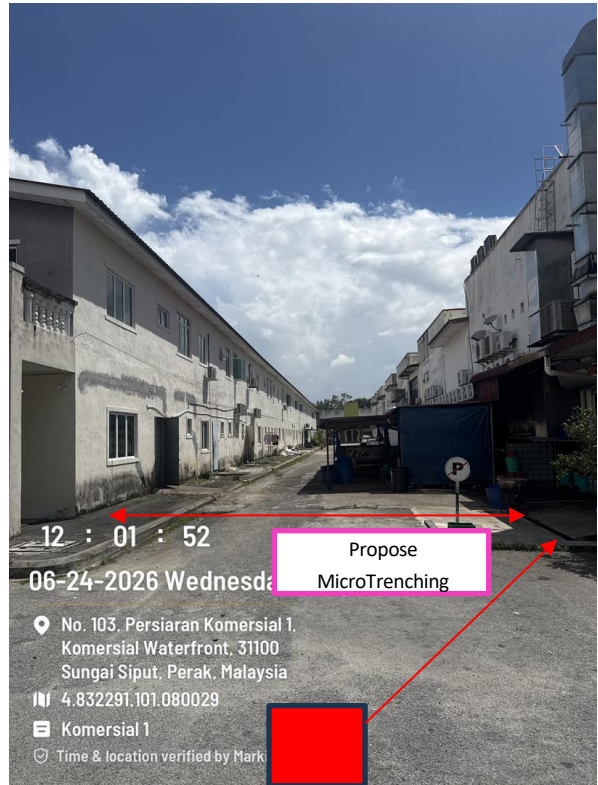

## SITE PHOTOS (GAMBAR LOKASI)

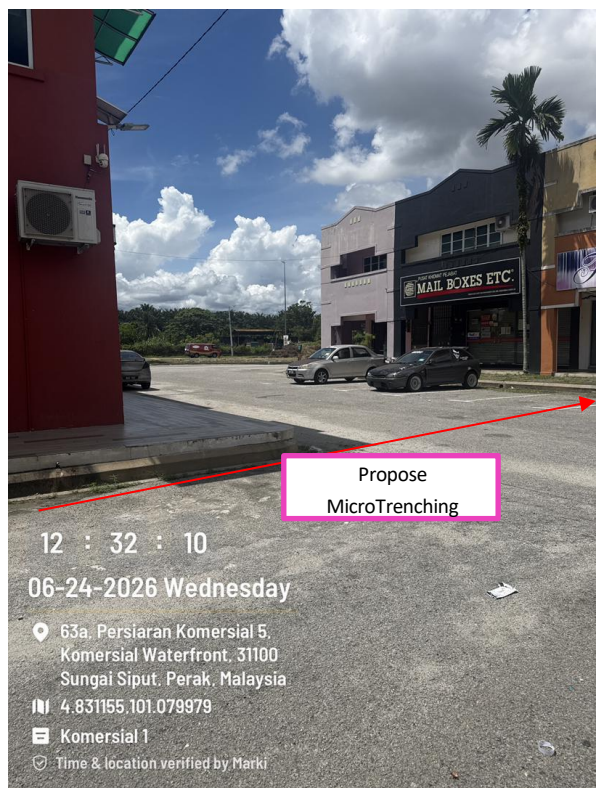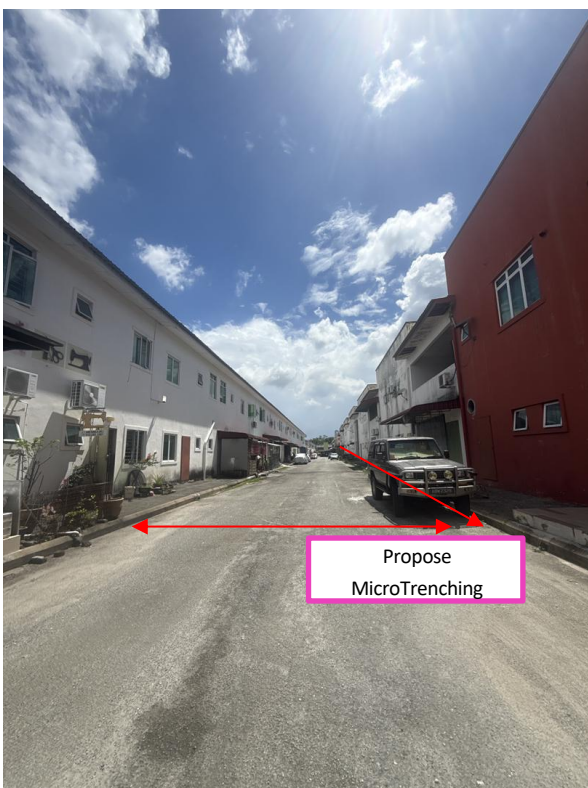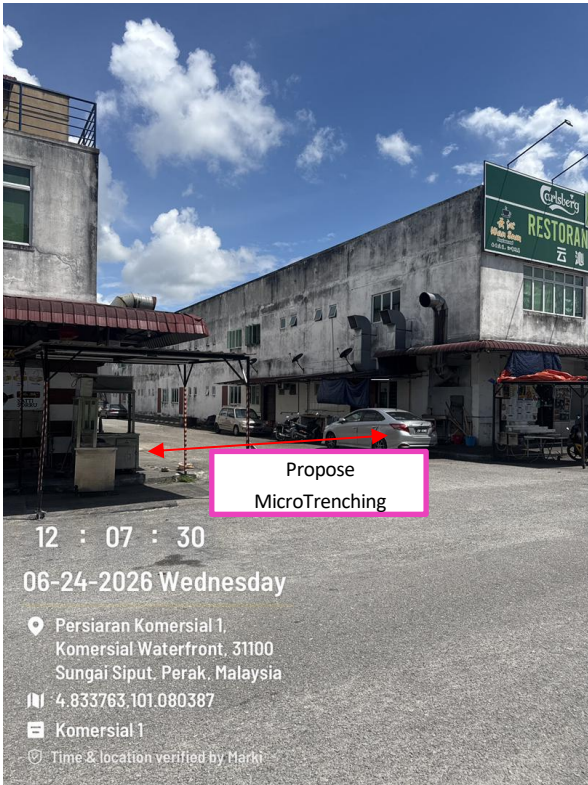

SITE PHOTOS (GAMBAR LOKASI)

