


CAD BEKALAN ELEKTRIK KE LOT 8527, BATU 2 1/2, JALAN SIMPANG, 34000 TAIPING, PERAK. (4.831469,100.721993)

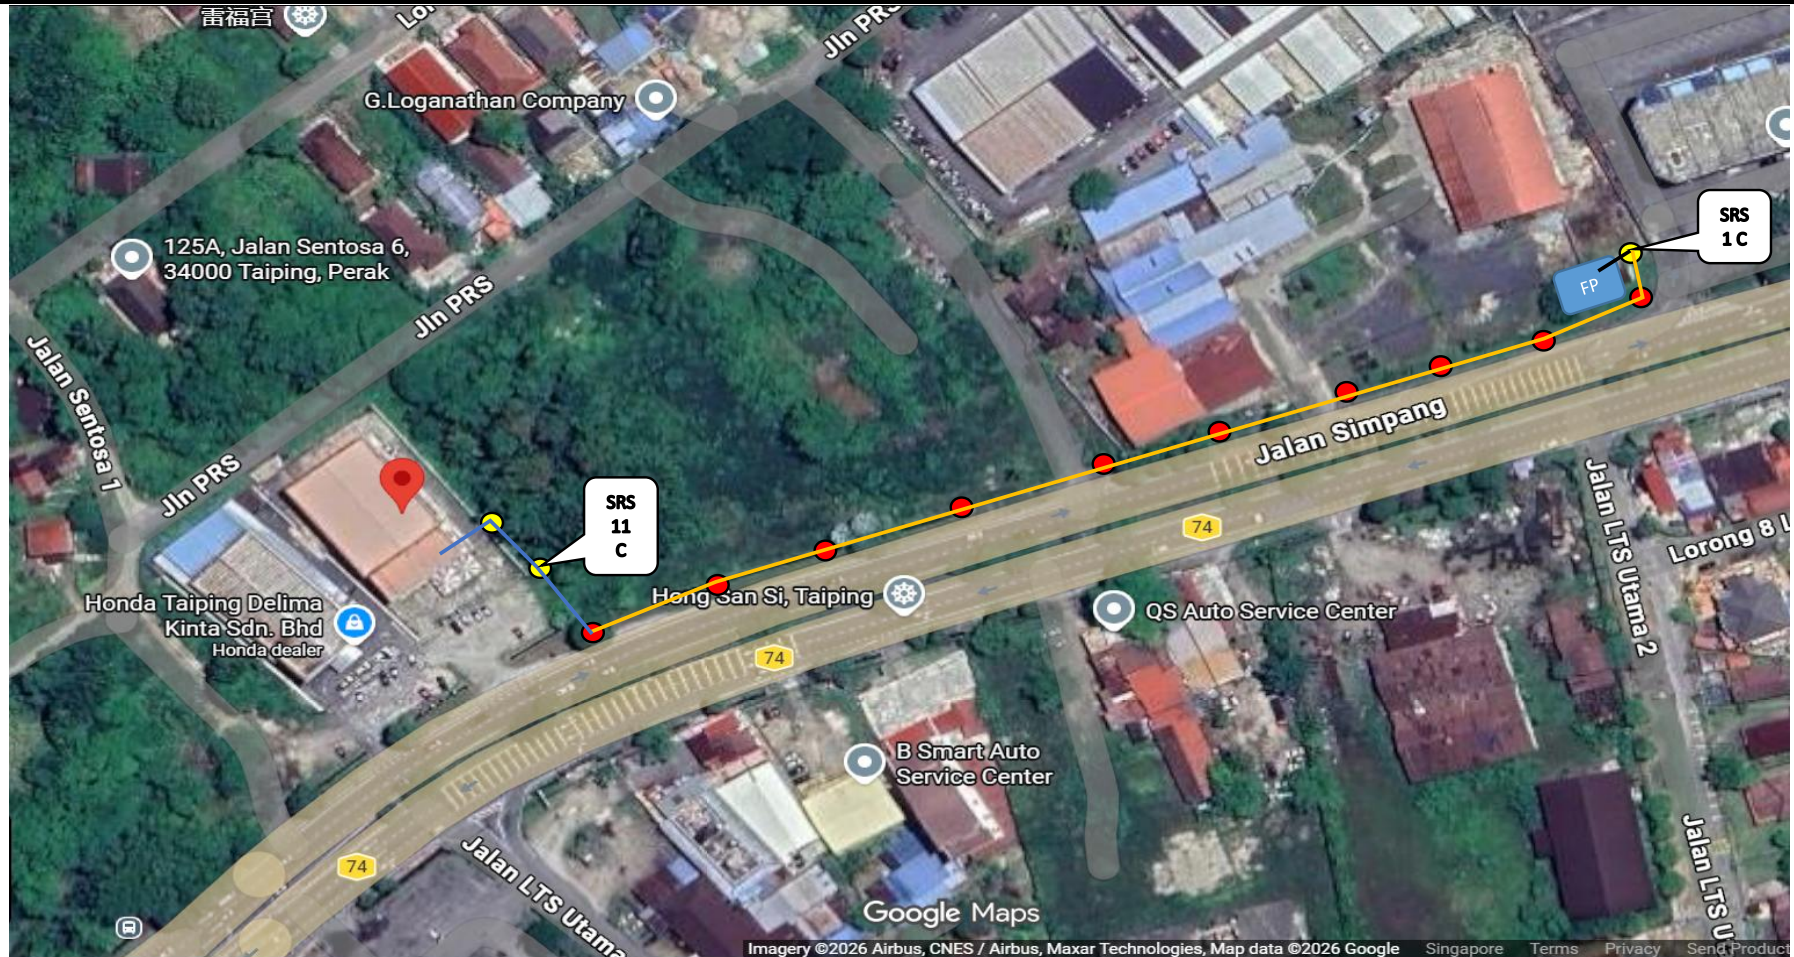

TIANG SEDIA ADA



CAD. ABC 3X185+120+16MM (350M) 10 SPAN



CAD. TIANG 9M (10 UNIT)



CAD. UG XLPE 4C 185MMP (15M)



CAD. ROMBAK ABC 3X16+25MM (2 SPAN) & LAY PVC 4X19/064 (90M) 3 SPAN