

Estimation Of Population Equivalent




Cadangan Pembangunan Skim Perumahan				
Jenis pembangunan	Unit	Kadar	Jumlah	155 Units
1 Rumah Teres [20' x 75']	84 Units	5 P.e./Unit	420	
2 Rumah Teres [20' x min 73']	18 units	5 P.e./Unit	90	
3 Rumah Teres [20' x 70']	40 units	5 P.e./Unit	200	
4 Rumah Teres [20' x 70']	13 units	5 P.e./Unit	65	
Total Estimated Population Equivalent			775 P.e.	

SKALA 1 : 1,000
NO.SYIT PIAWAI : 651

- Denotes Existing Sewer Pipe
- Denotes Proposed 225mm Ø Vitrified Clay Soil Pipe
- Denotes Sanitary Pipe [Y - Joint]

Important Notes :-

- Locations of house manhole and "Y-joint" for each house as shown are indicative only. Exact location shall be confirmed by others. (e.g. Architect)
- Contractor shall read and understand the drawings in conjunction with the relevant details in the architect's drawing before proceed with the works. In the event of doubts and discrepancies, consult the Engineers before starting works.

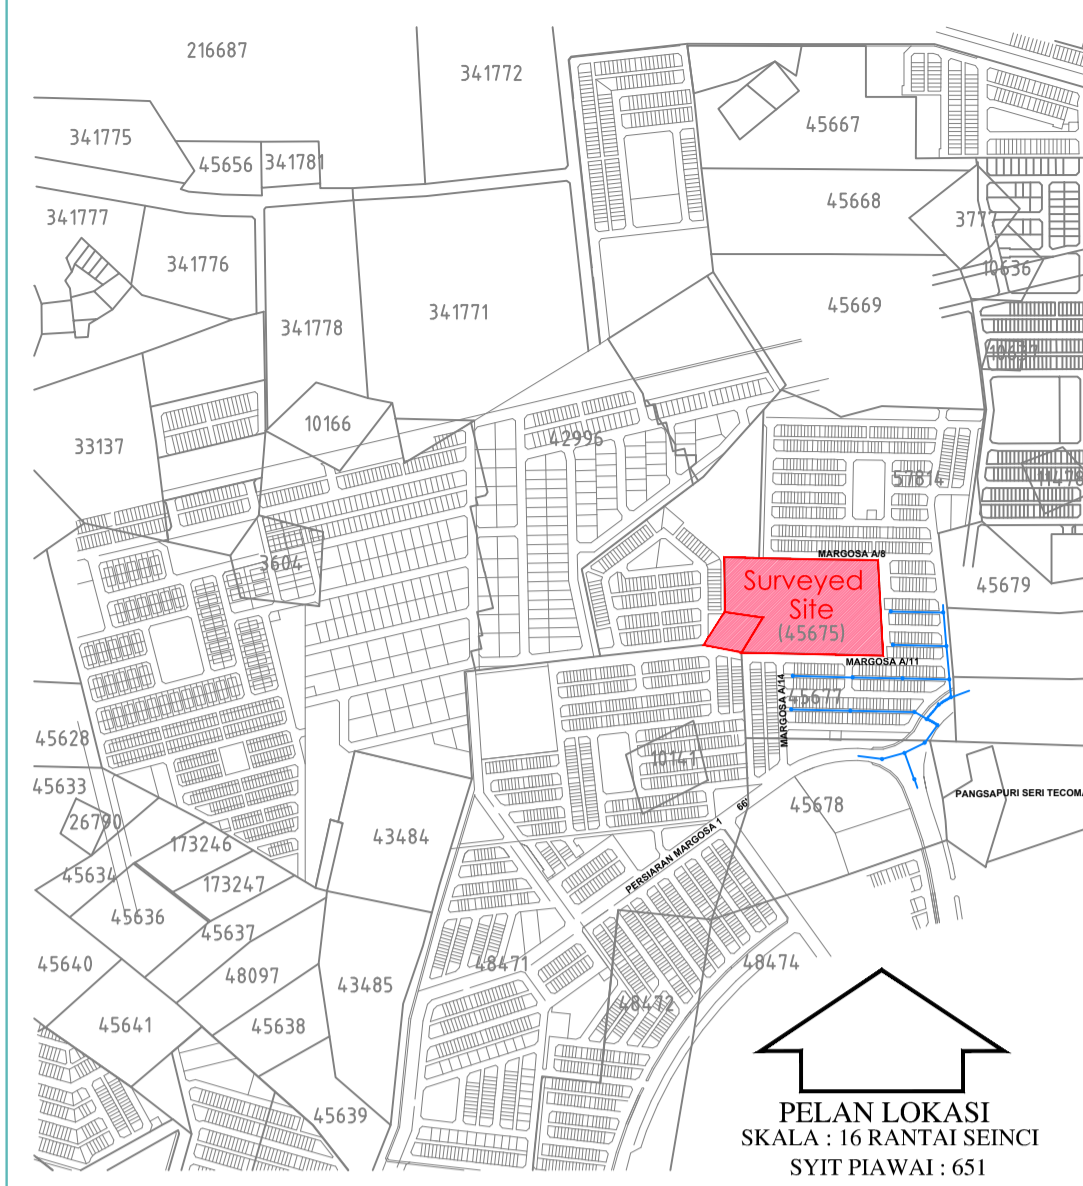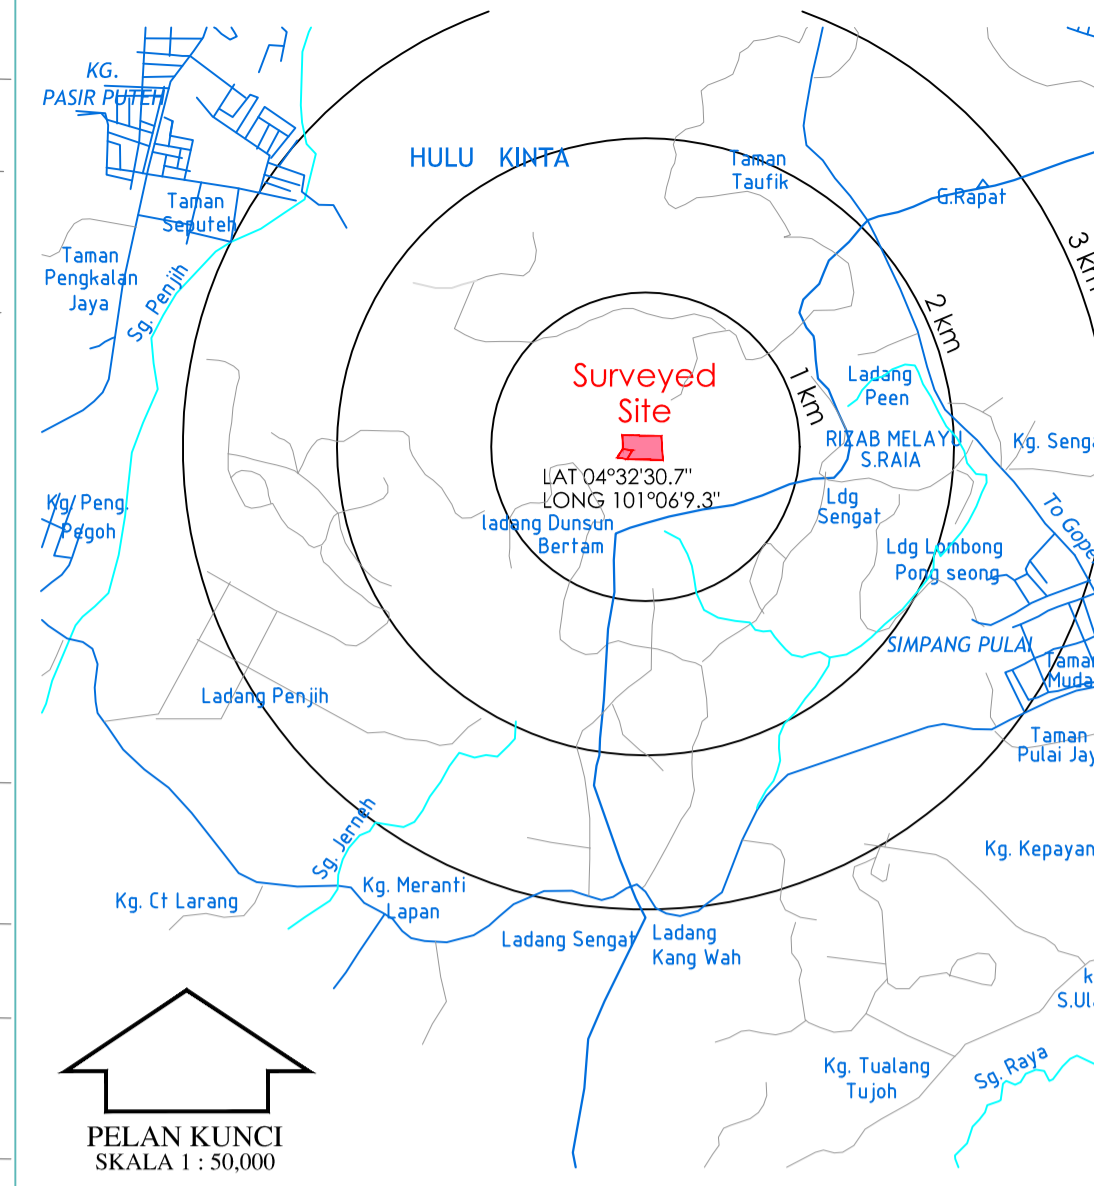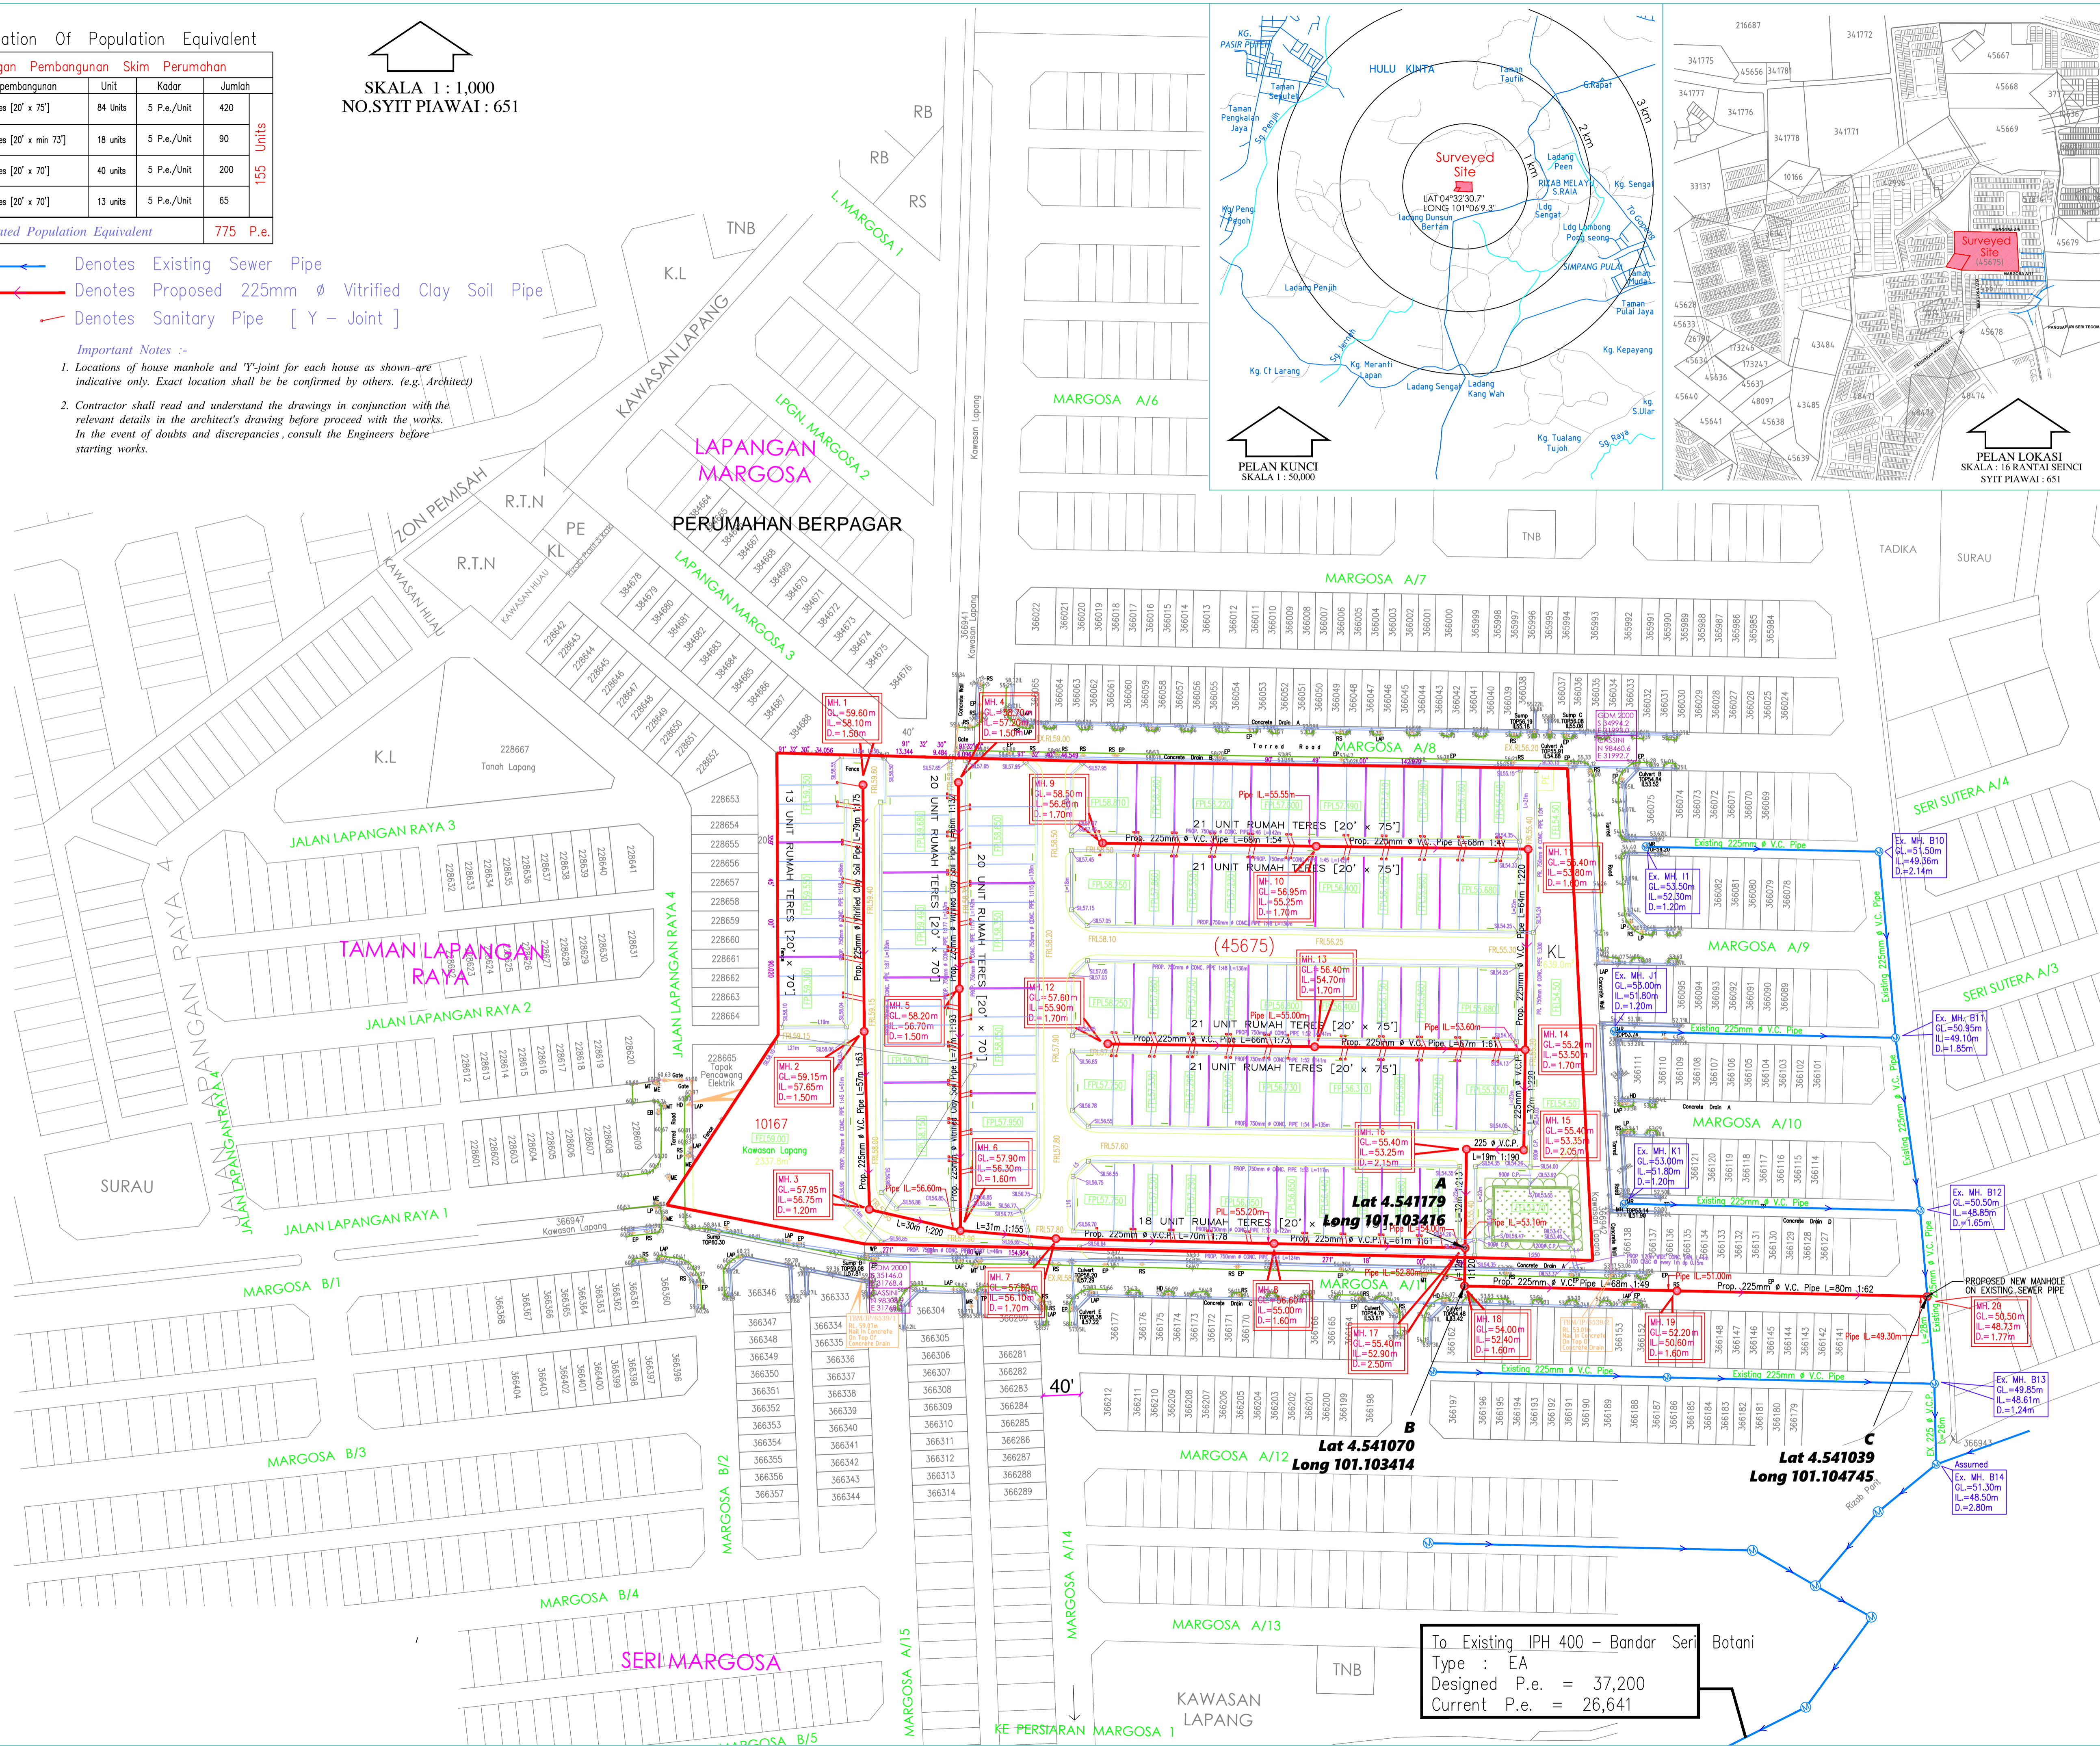

366022	366023	366024	
--------	--------	

Untuk Kelulusan I

PEMILIK :
City Avenue Property Sdn
(No. Sykt. 1377485-M)
NAMA : ENGIK LIM CHUN BUN (PENGARAH)
NO. K/P : 780418-08-5555
ALAMAT : No. 1, Jalan Towers Idaman 2,
Taman Towers Idaman,
30010 Ipoh, Perak Darul Ridzuan.

JURUTERA PERUNDING :

JURUTERA KONSULTAN

C
Lat 4.541070
Long 101.103414

PROJEK :
CADANGAN SKIM PERUMAHAN SELUAS
10.13 EKAR (4.10 HEKTAR)
DI ATAS LOT 45675 (GRN 50157) DAN
TANAH ANUGERAH KERAJAAN LOT 10167
MUKIM HULU KINTA, DAERAH KINTA,
PERAK DARUL RIDZUAN.
LOKASI LAPANGAN (32)
UNTUK :-

TETUAN
CITY AVENUE PROPERTY SDN BHD
TAJUK :
-PELAN SUSUNATUR BAGI
SISTEM PEMBETUNGAN - PDC 2
[PINDAAN NO. 1]

NO. LUKISAN
DILUKIS OLEH :
TARIKH :
DISEMAK OLEH :
SKALA :
1 : 2000

To Existing IPH 400 - Bandar Seri Botani
Type : EA
Designed P.e. = 37,200
Current P.e. = 26,641