


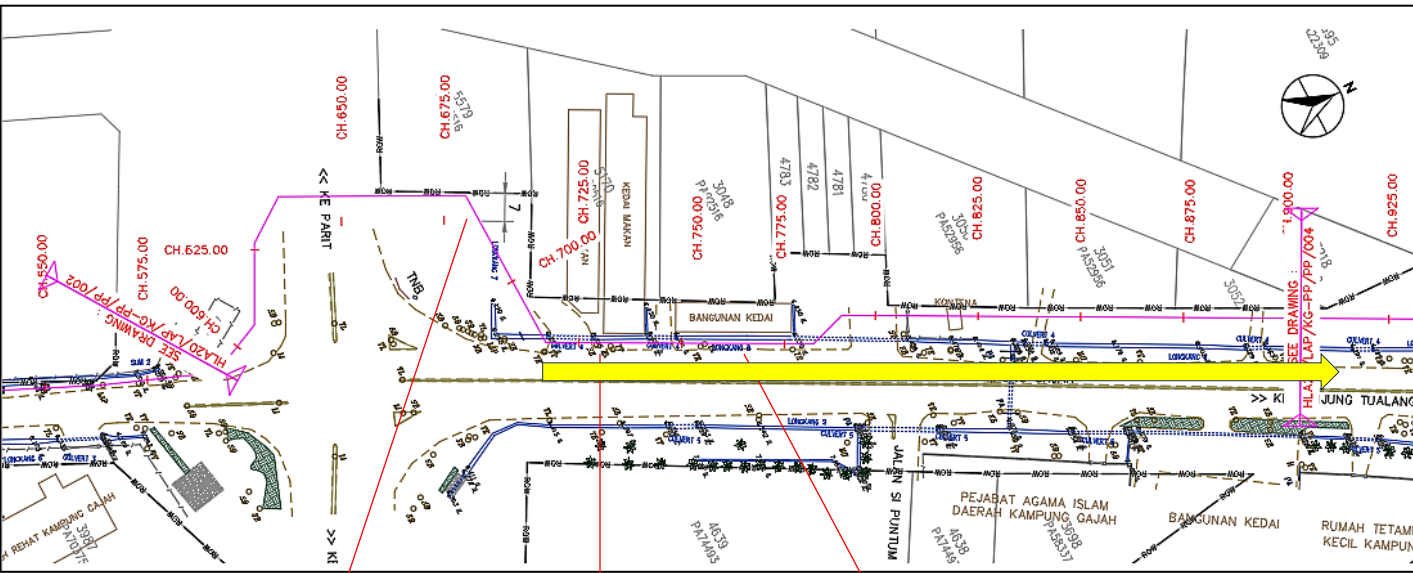

250MM DIA. WATER PIPELINE

CH. 600.00 – CH. 900.00



CADANGAN OPEN CUT
SEPANJANG 3275M





CADANGAN PIPE JACKING
SEPANJANG 20M




250MM DIA. WATER PIPELINE

CH. 600.00 – CH. 900.00

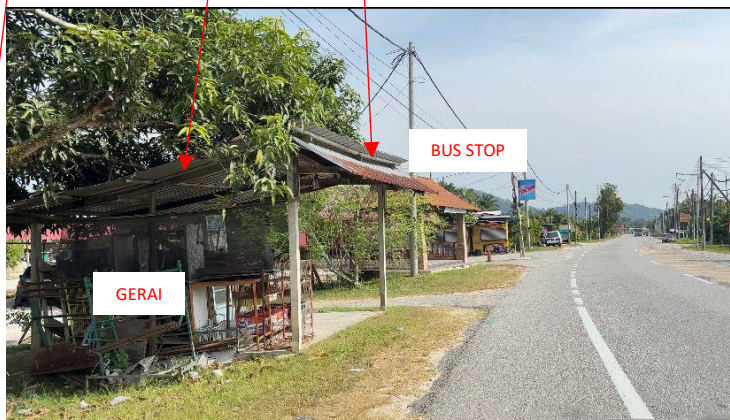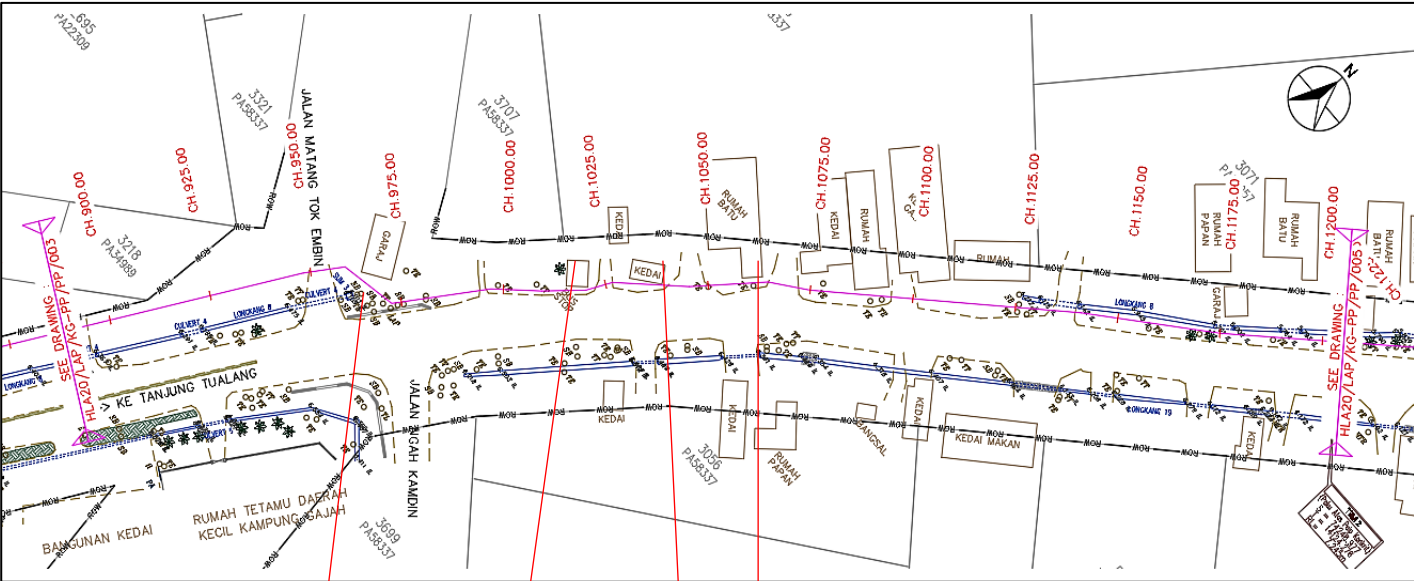

250MM DIA. WATER PIPELINE

CH. 1500.00 – CH. 1800.00

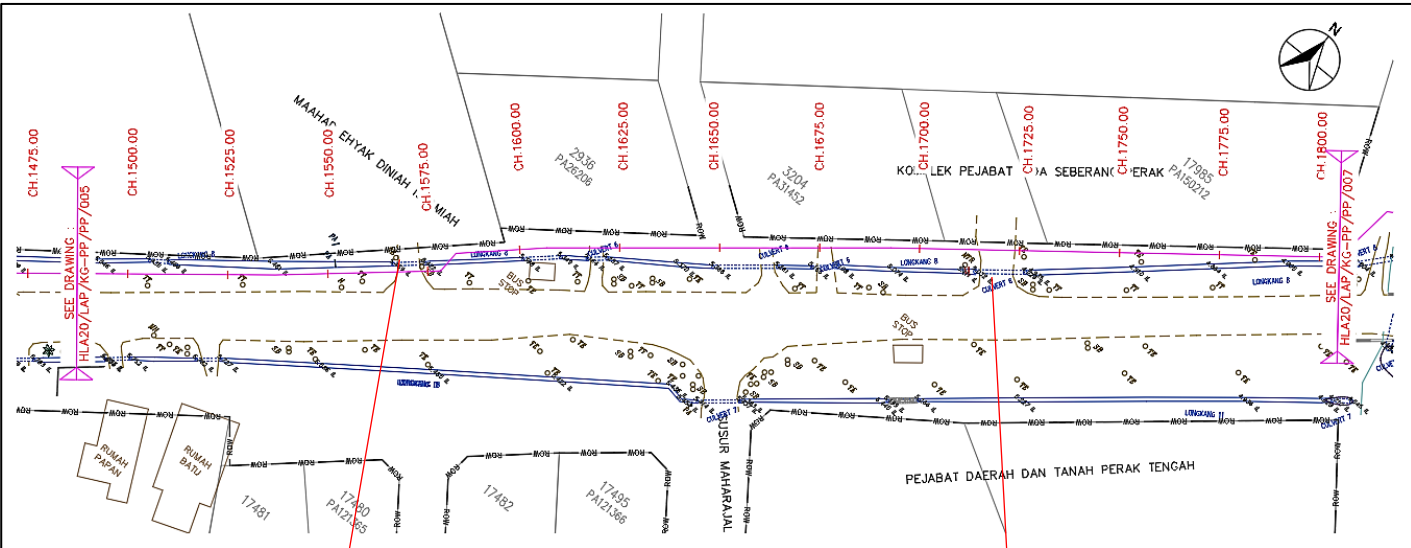


SEKOLAH




250MM DIA. WATER PIPELINE

CH. 1800.00 – CH. 2100.00

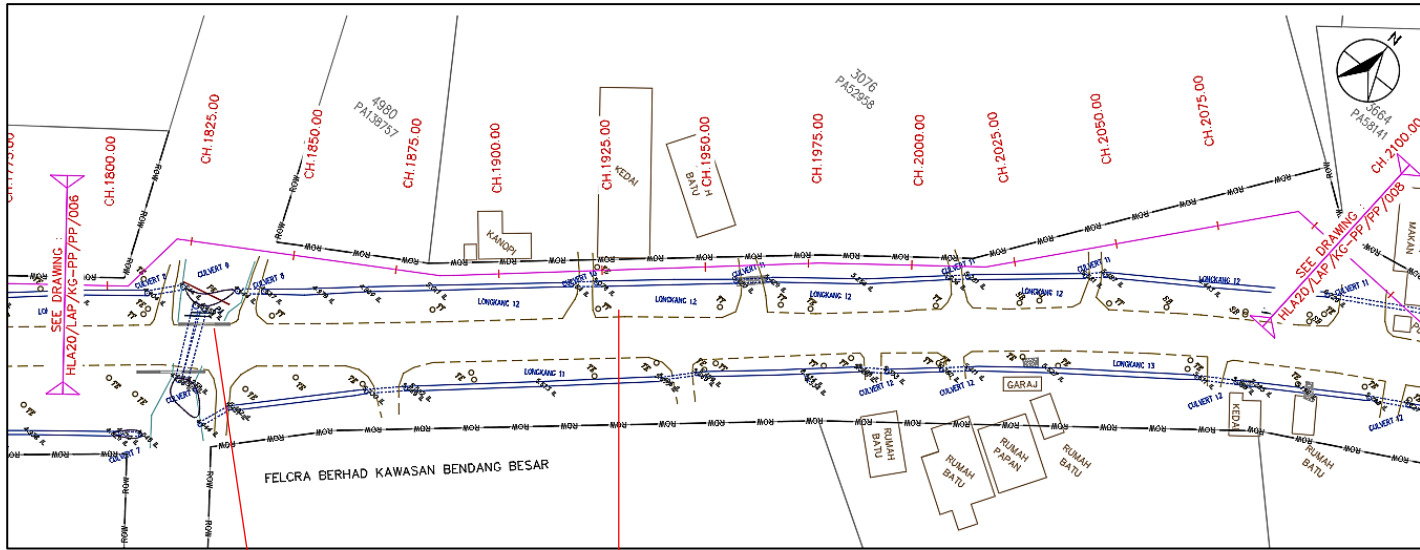

250MM DIA. WATER PIPELINE

CH. 2100.00 – CH. 2400.00

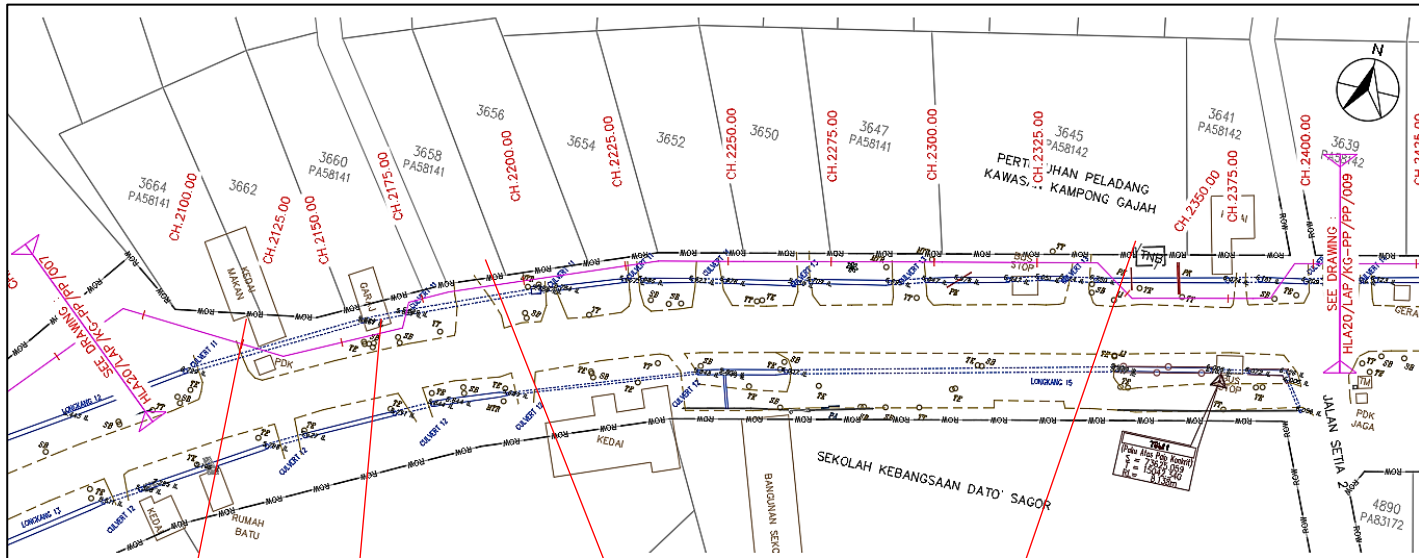


250MM DIA. WATER PIPELINE

CH. 2400.00 – CH. 2700.00




250MM DIA. WATER PIPELINE

CH. 2700.00 – CH. 3000.00

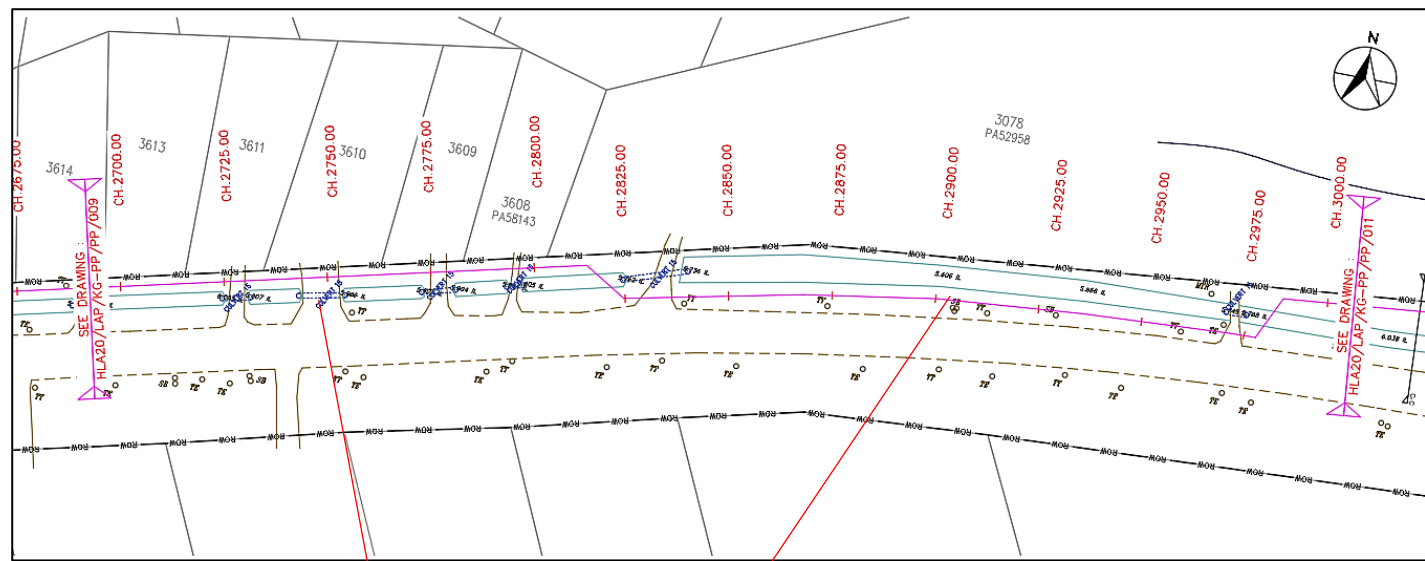

250MM DIA. WATER PIPELINE

CH. 3300.00 – CH. 3600.00

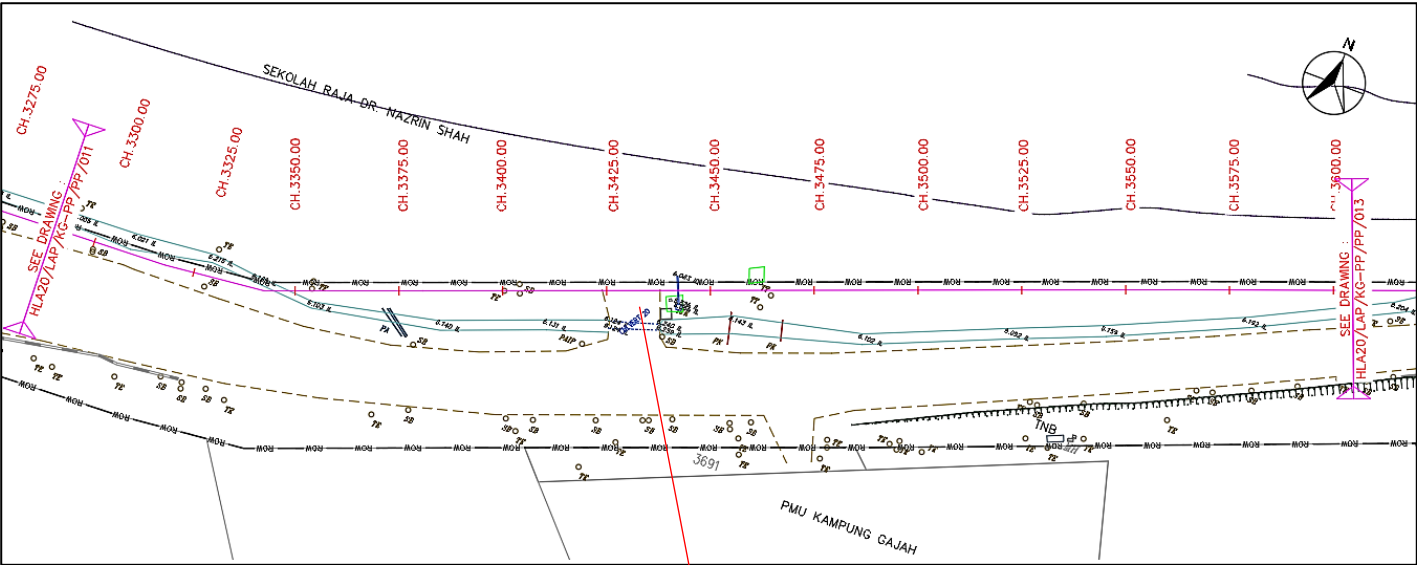

250MM DIA. WATER PIPELINE

CH. 3600.00 – CH. 3900.00

