

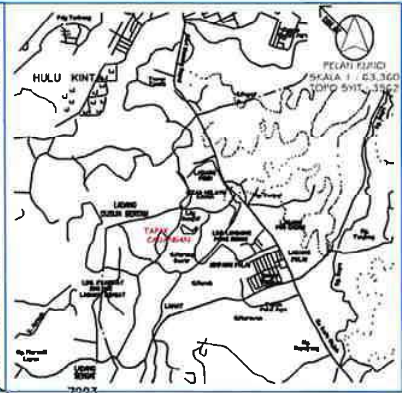


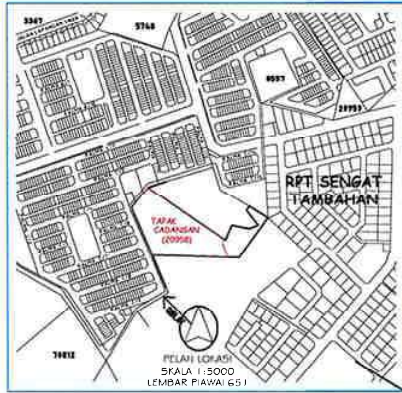

Imagery ©2025 Airbus, CNES / Airbus, Maxar Technologies, Map data ©2025 Google 50 m

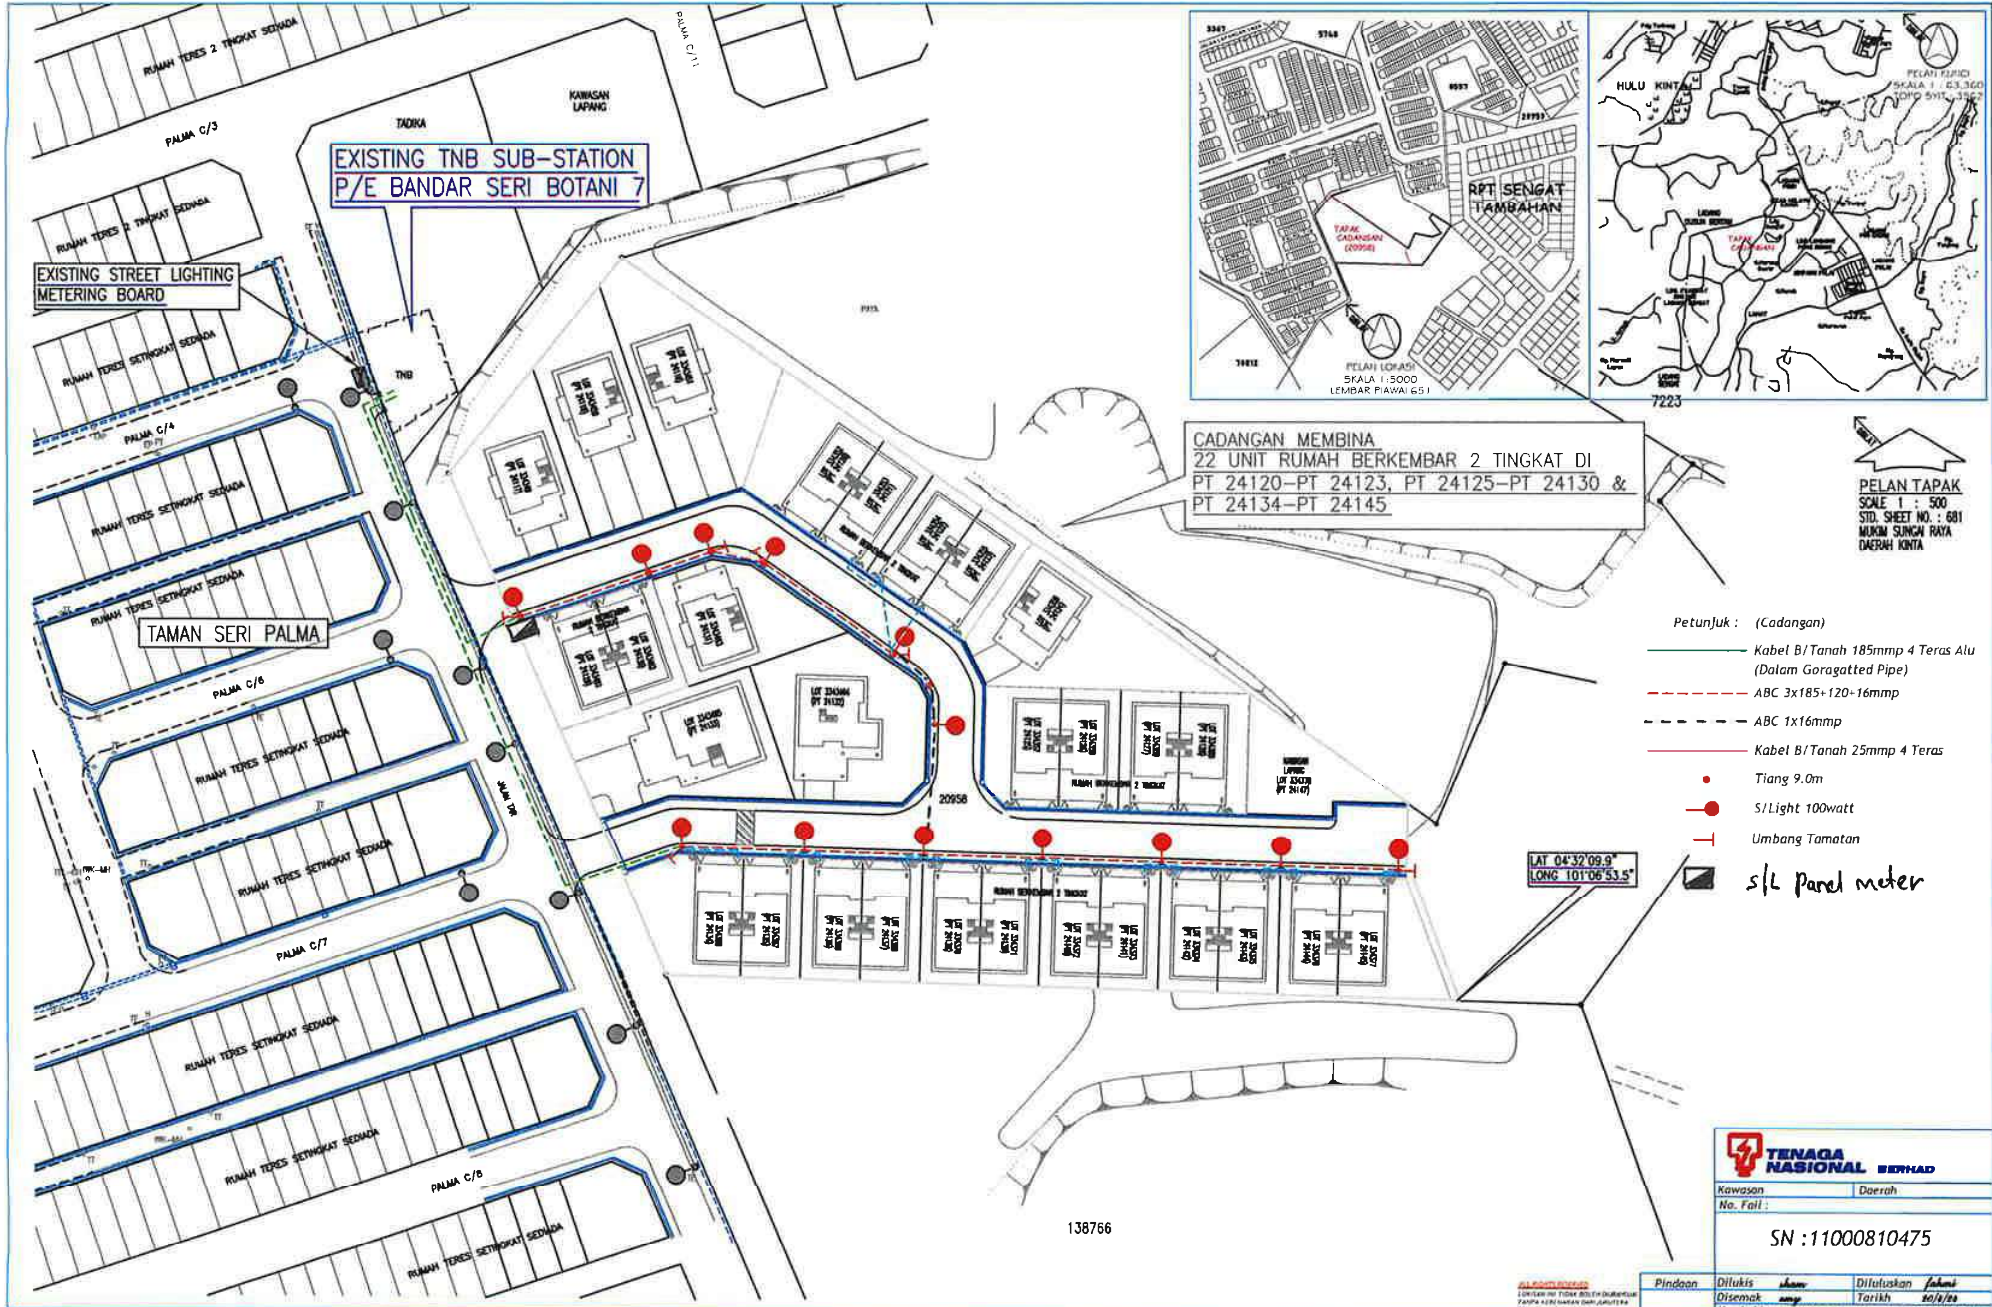

CADANGAN MEMBINA  
 22 UNIT RUMAH BERKEMBAR 2 TINGKAT DI  
 PT 24120-PT 24123, PT 24125-PT 24130 &  
 PT 24134-PT 24145

PELAN TAPAK  
 SCALE 1 : 500  
 STD. SHEET NO. : 681  
 MUKIM SUNGAI RAYA  
 DAERAH KINTA

- Petunjuk : (Cadangan)
- Kabel B/Tanah 185mmp 4 Teras Alu (Dalam Goragatted Pipe)
  - - - ABC 3x185+120-16mmp
  - - - ABC 1x16mmp
  - Kabel B/Tanah 25mmp 4 Teras
  - Tiang 9.0m
  - s/Light 100watt
  - + Uimbang Tamatan
  - s/L Panel meter

LAT 04°32'09.9"  
 LONG 101°06'53.5"



Kawasan : Daerah  
 No. Fail :  
 SN : 11000810475

Pindaan	Dilukis	sham	Ditafuskan	sham
	Disemak	amg	Tarikh	20/1/20
No. Lukisan : LKKK GroupPKLeShahr-11000810475				

ALOKASI DISEDIAKAN OLEH UNIT TEKNIK DAN BUREAU PERANCANGAN DAN PERANCANGAN TENAGA NASIONAL BERHAD